



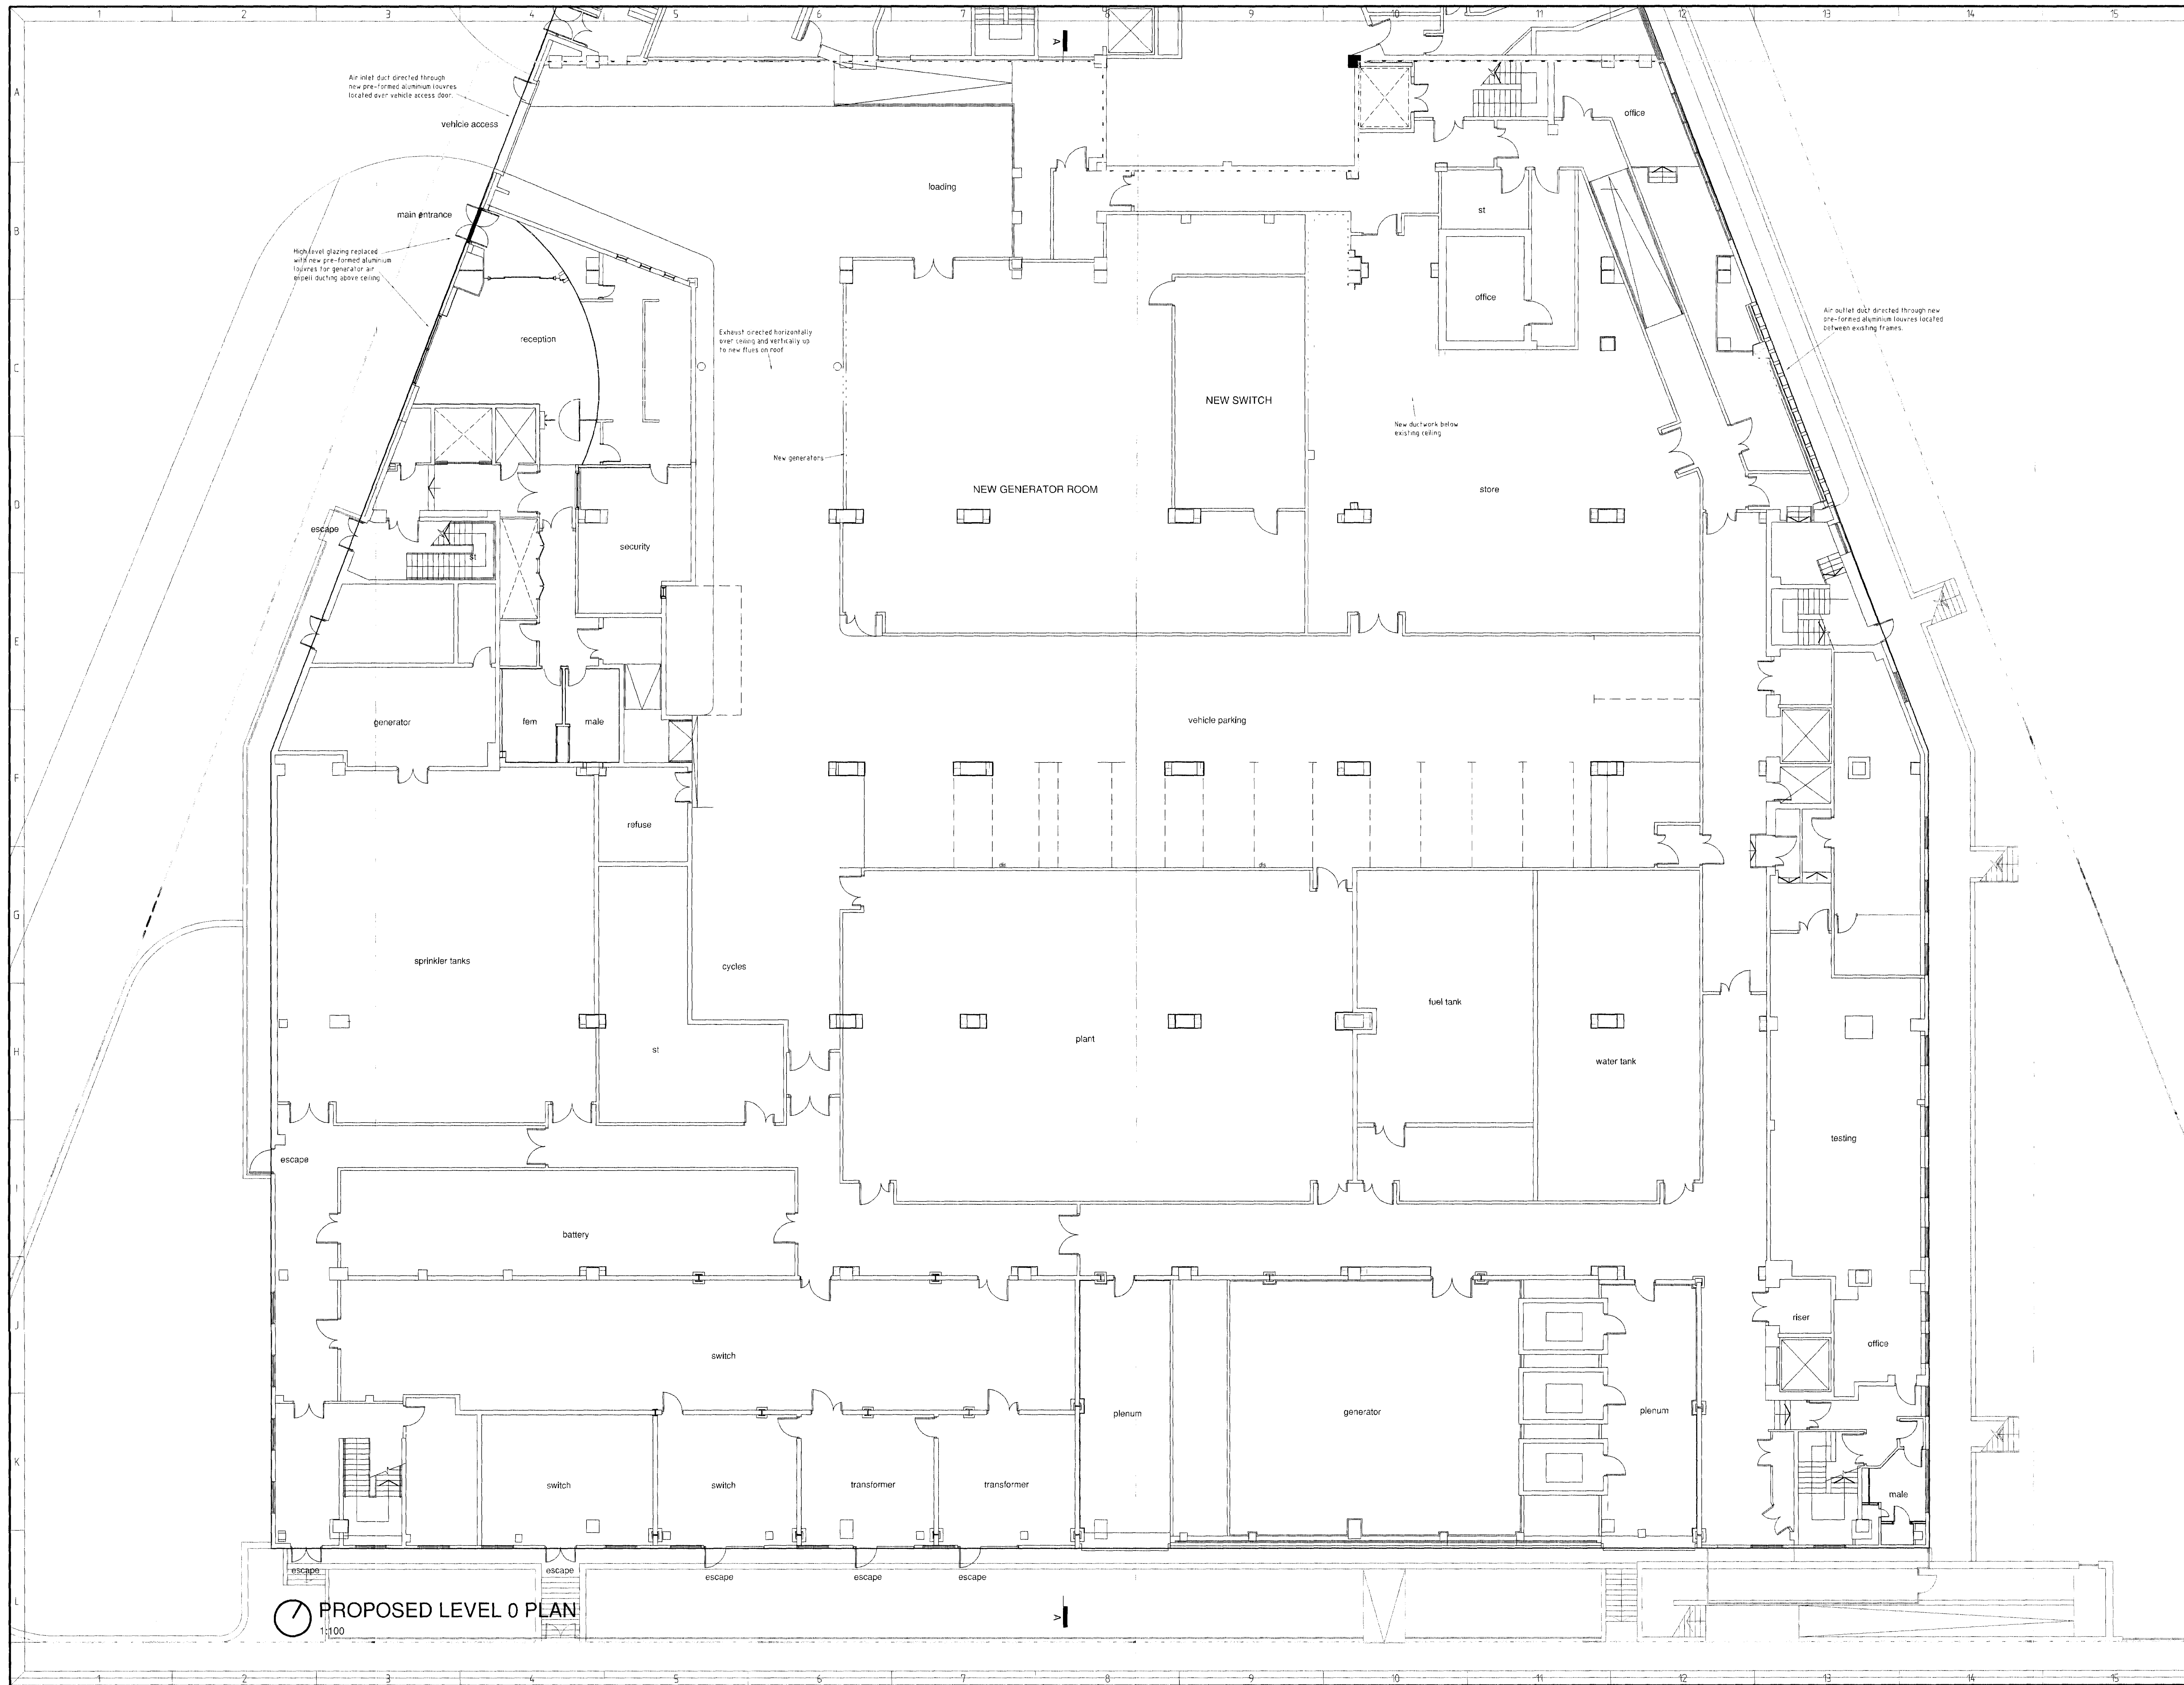

009	Drawing scale & paper size changed to 1:100 (A0) to suit LA planning. Site address corrected from No 5.	Mar '10	AB
010	AB		PJC
011	Air inlet duct added above vehicle access door	Feb '10	AB
012	AB		PJC
013	Issues for Planning Approval	Jan '10	AB
014	AB		PJC
REV:	DETAILS:	DATE:	BY:
			SCALE

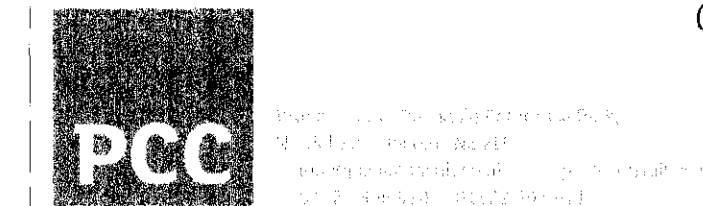

Verizon Business

PROJECT DETAILS
UK5 Expansion

Canal Reach
2 St Pancras Way
London
NW1 0QG

DRAWING TITLE
Proposed Level 0 Plan

STATUS:
For Approval

DRAWN BY:	PROJECT COORDINATOR:	PAPER SIZE:
AB	AB	A0
DATE:	SCALE:	CHECKED:
Jan 2010	1:100	PJC
DRAWING NUMBER:	REVISION:	
6238/11		a03