



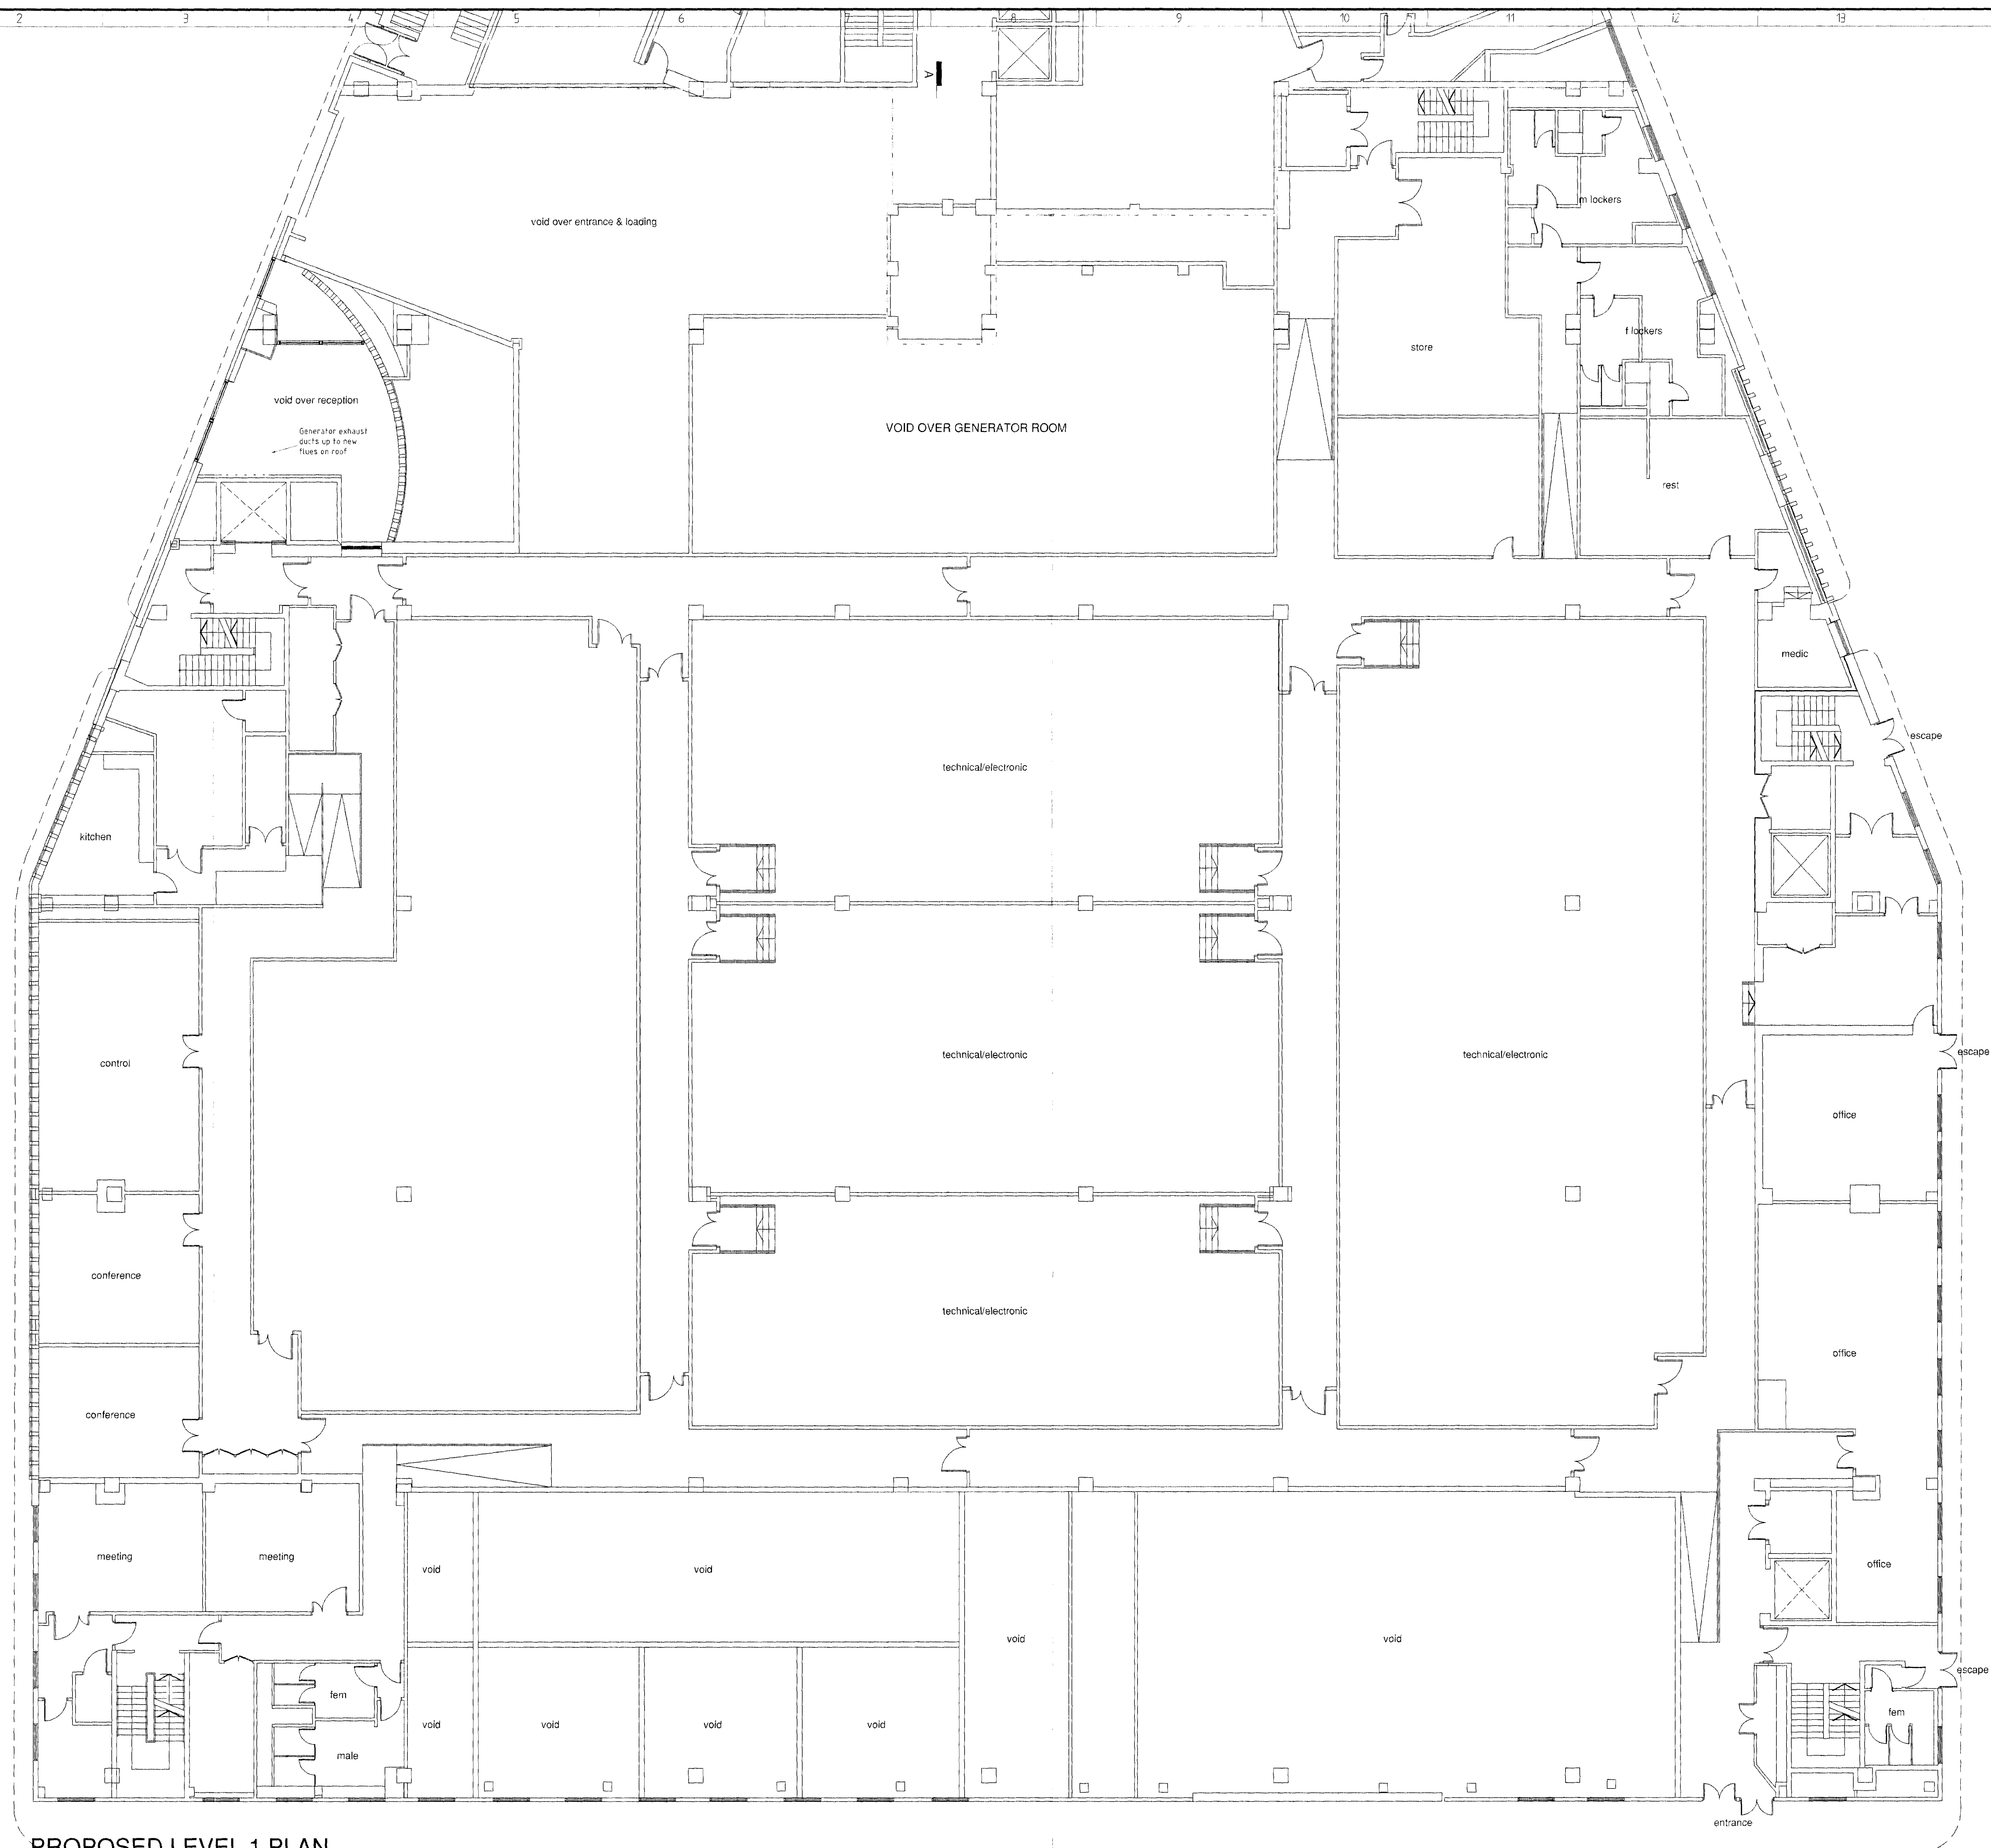

PROPOSED LEVEL 1 PLAN

1:100

202	Growing scale & paper size changed to 1:100 and to suit A3 planning. The address corrected from No 6	Mar 10	ABI
201	Issued for Planning Approval	Jan 10	ABI
REV	DETAILS	DATE	BY

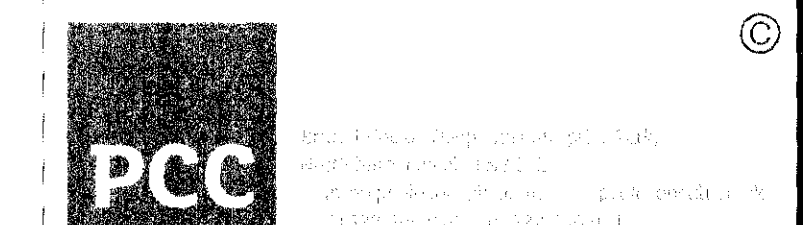

CLIENT:
Verizon Business

PROJECT DETAILS:
UK5 Expansion

Canal Reach
2 St Pancras Way
London
NW1 0GG

PROPOSED LEVEL 1 PLAN

STATUS:
For Approval

DESIGN BY: ABI	PROJECT DESIGNER: ABI	PAPER SIZE: A0
DATE: Jan 2010	SCALE: 1:100	CHECKED: PJC
PROPOSED ROOMS:		REVISION:

6238/12 a02