


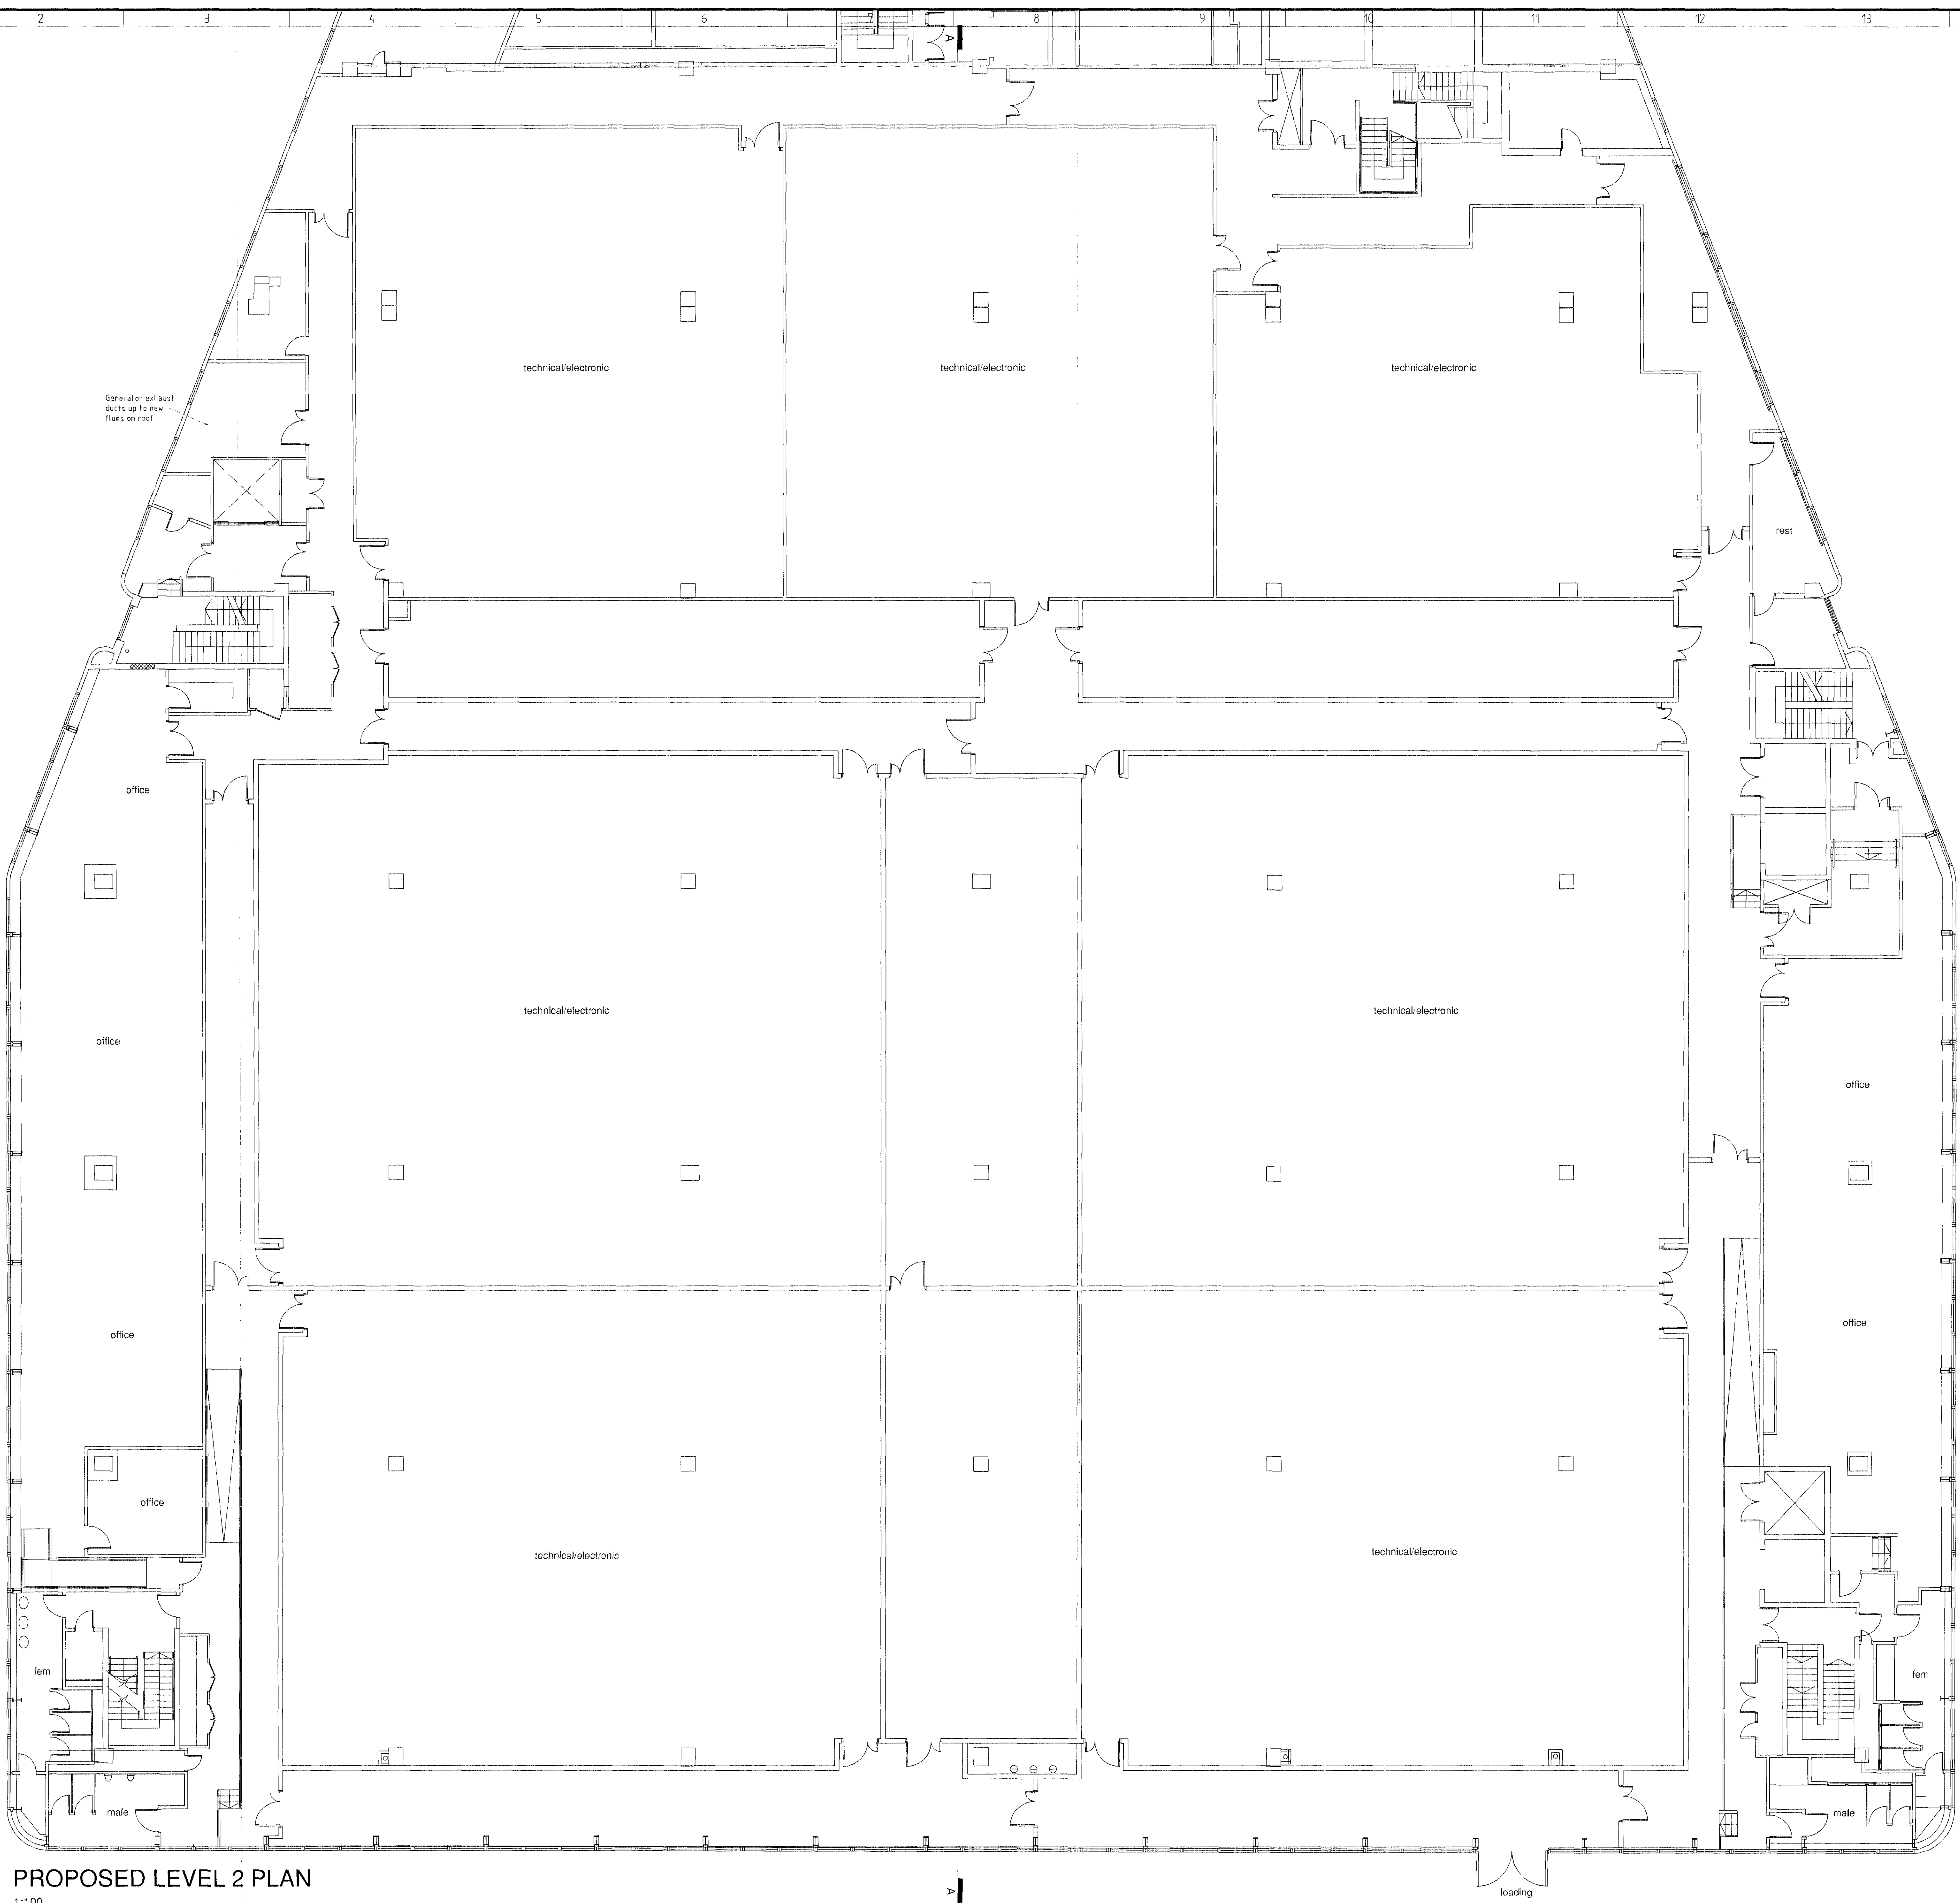

PROPOSED LEVEL 2 PLAN
1:100

Drawing scale & paper size changed to A2 1180x840 to suit LA planning. Site address corrected from No. 2.		Mar 10	AB
Issued for Planning Approval		Jan 10	AB
REV:	DETAILS:	DATE:	CHK:

PCC PROJECT CONSULTING & CONSTRUCTION

Verizon Business

UK5 Expansion

Canal Reach
2 St Pancras Way
London
NW1 0QG

Proposed Level 2 Plan

For Approval

DRAWN BY:	PROJECT DESIGNER:	PAPER SIZE:
AB	AD	A2
DATE:	SCALE:	CHECKED:
Jan 2010	1:100	P/C
DRAWN BY: R. HUGHES		PROJECT NO:
6238/13		a02