


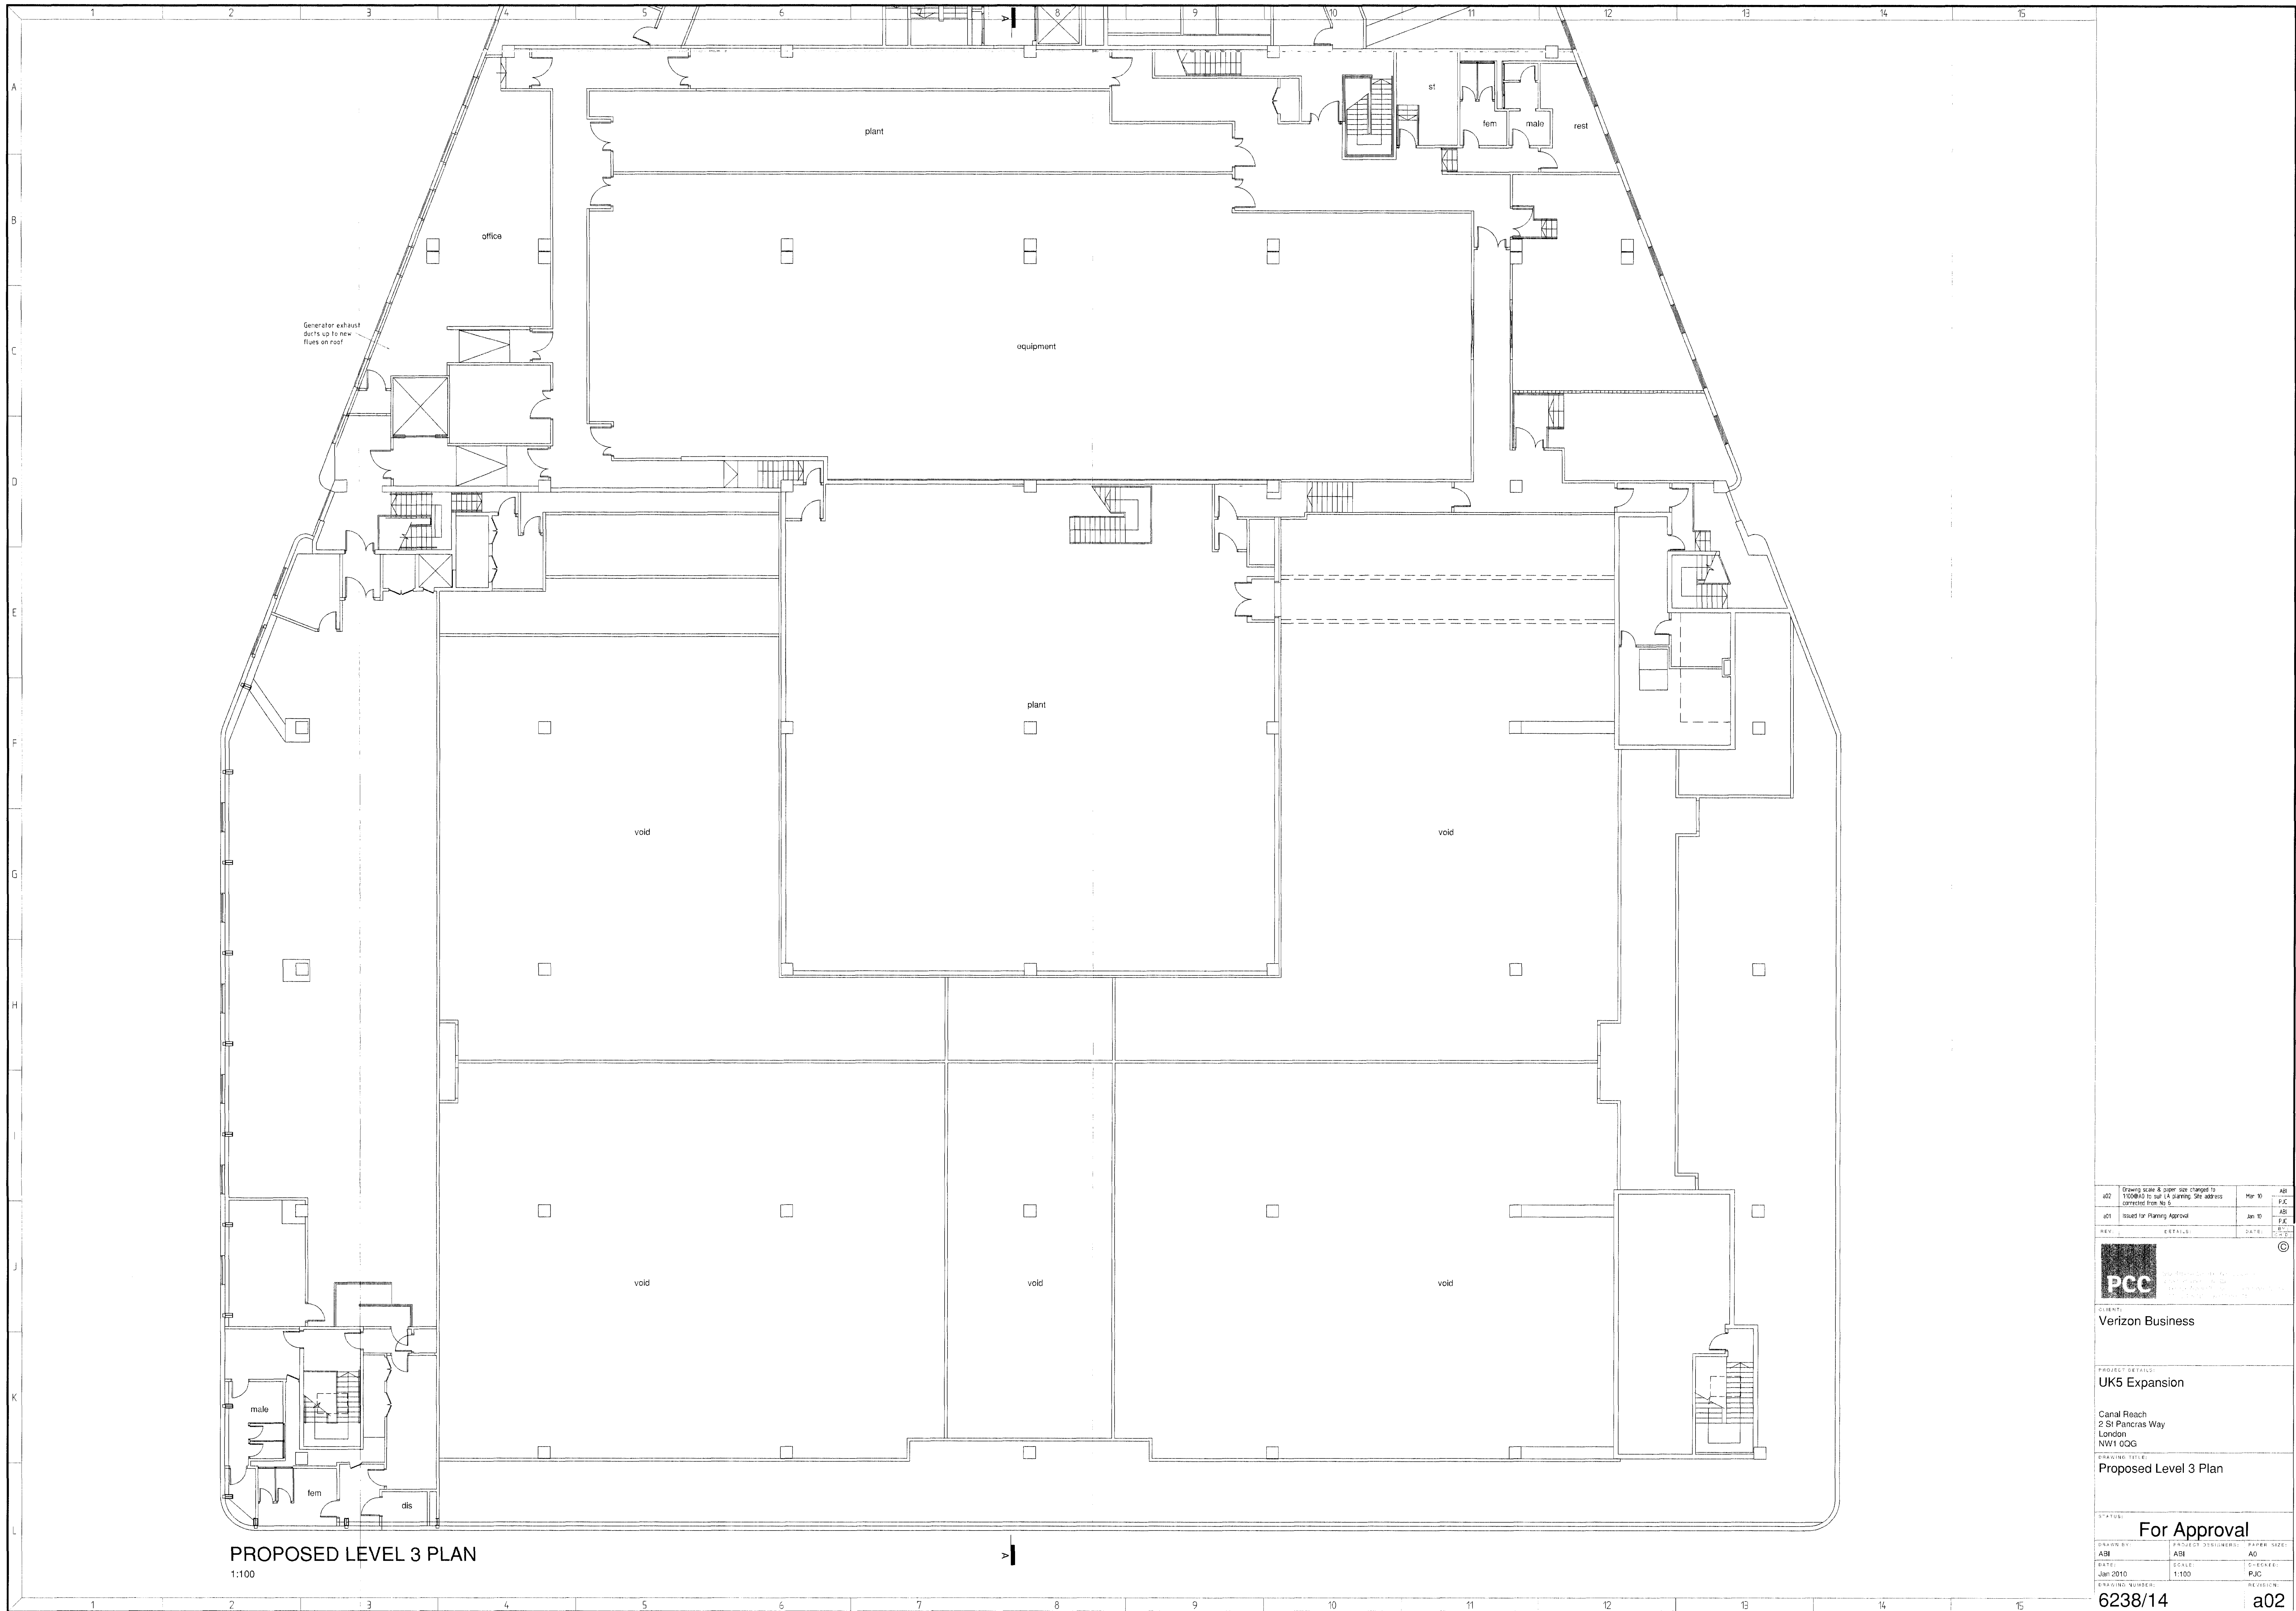

#02 Drawing scale & paper size changed to 1:100 and 14 (A) paper size. All dimensions corrected from 1:100.		AB
#01 Issued for Planning Approval		AB
REV.	DATE	BY
pcc		©
Verizon Business		
PROJECT DETAILS:		
UK5 Expansion		
Canal Reach 2 St Pancras Way London NW1 0QG		
DRAWING TITLE:		
Proposed Level 3 Plan		
STATUS:		
For Approval		
DRAWN BY	PROJECT DESIGNER	PAPER SIZE
AB	AB	A0
DATE	SCALE	1:100
Jan 2010	PJC	
DRAWING NUMBER	REVISION	
6238/14	a02	