


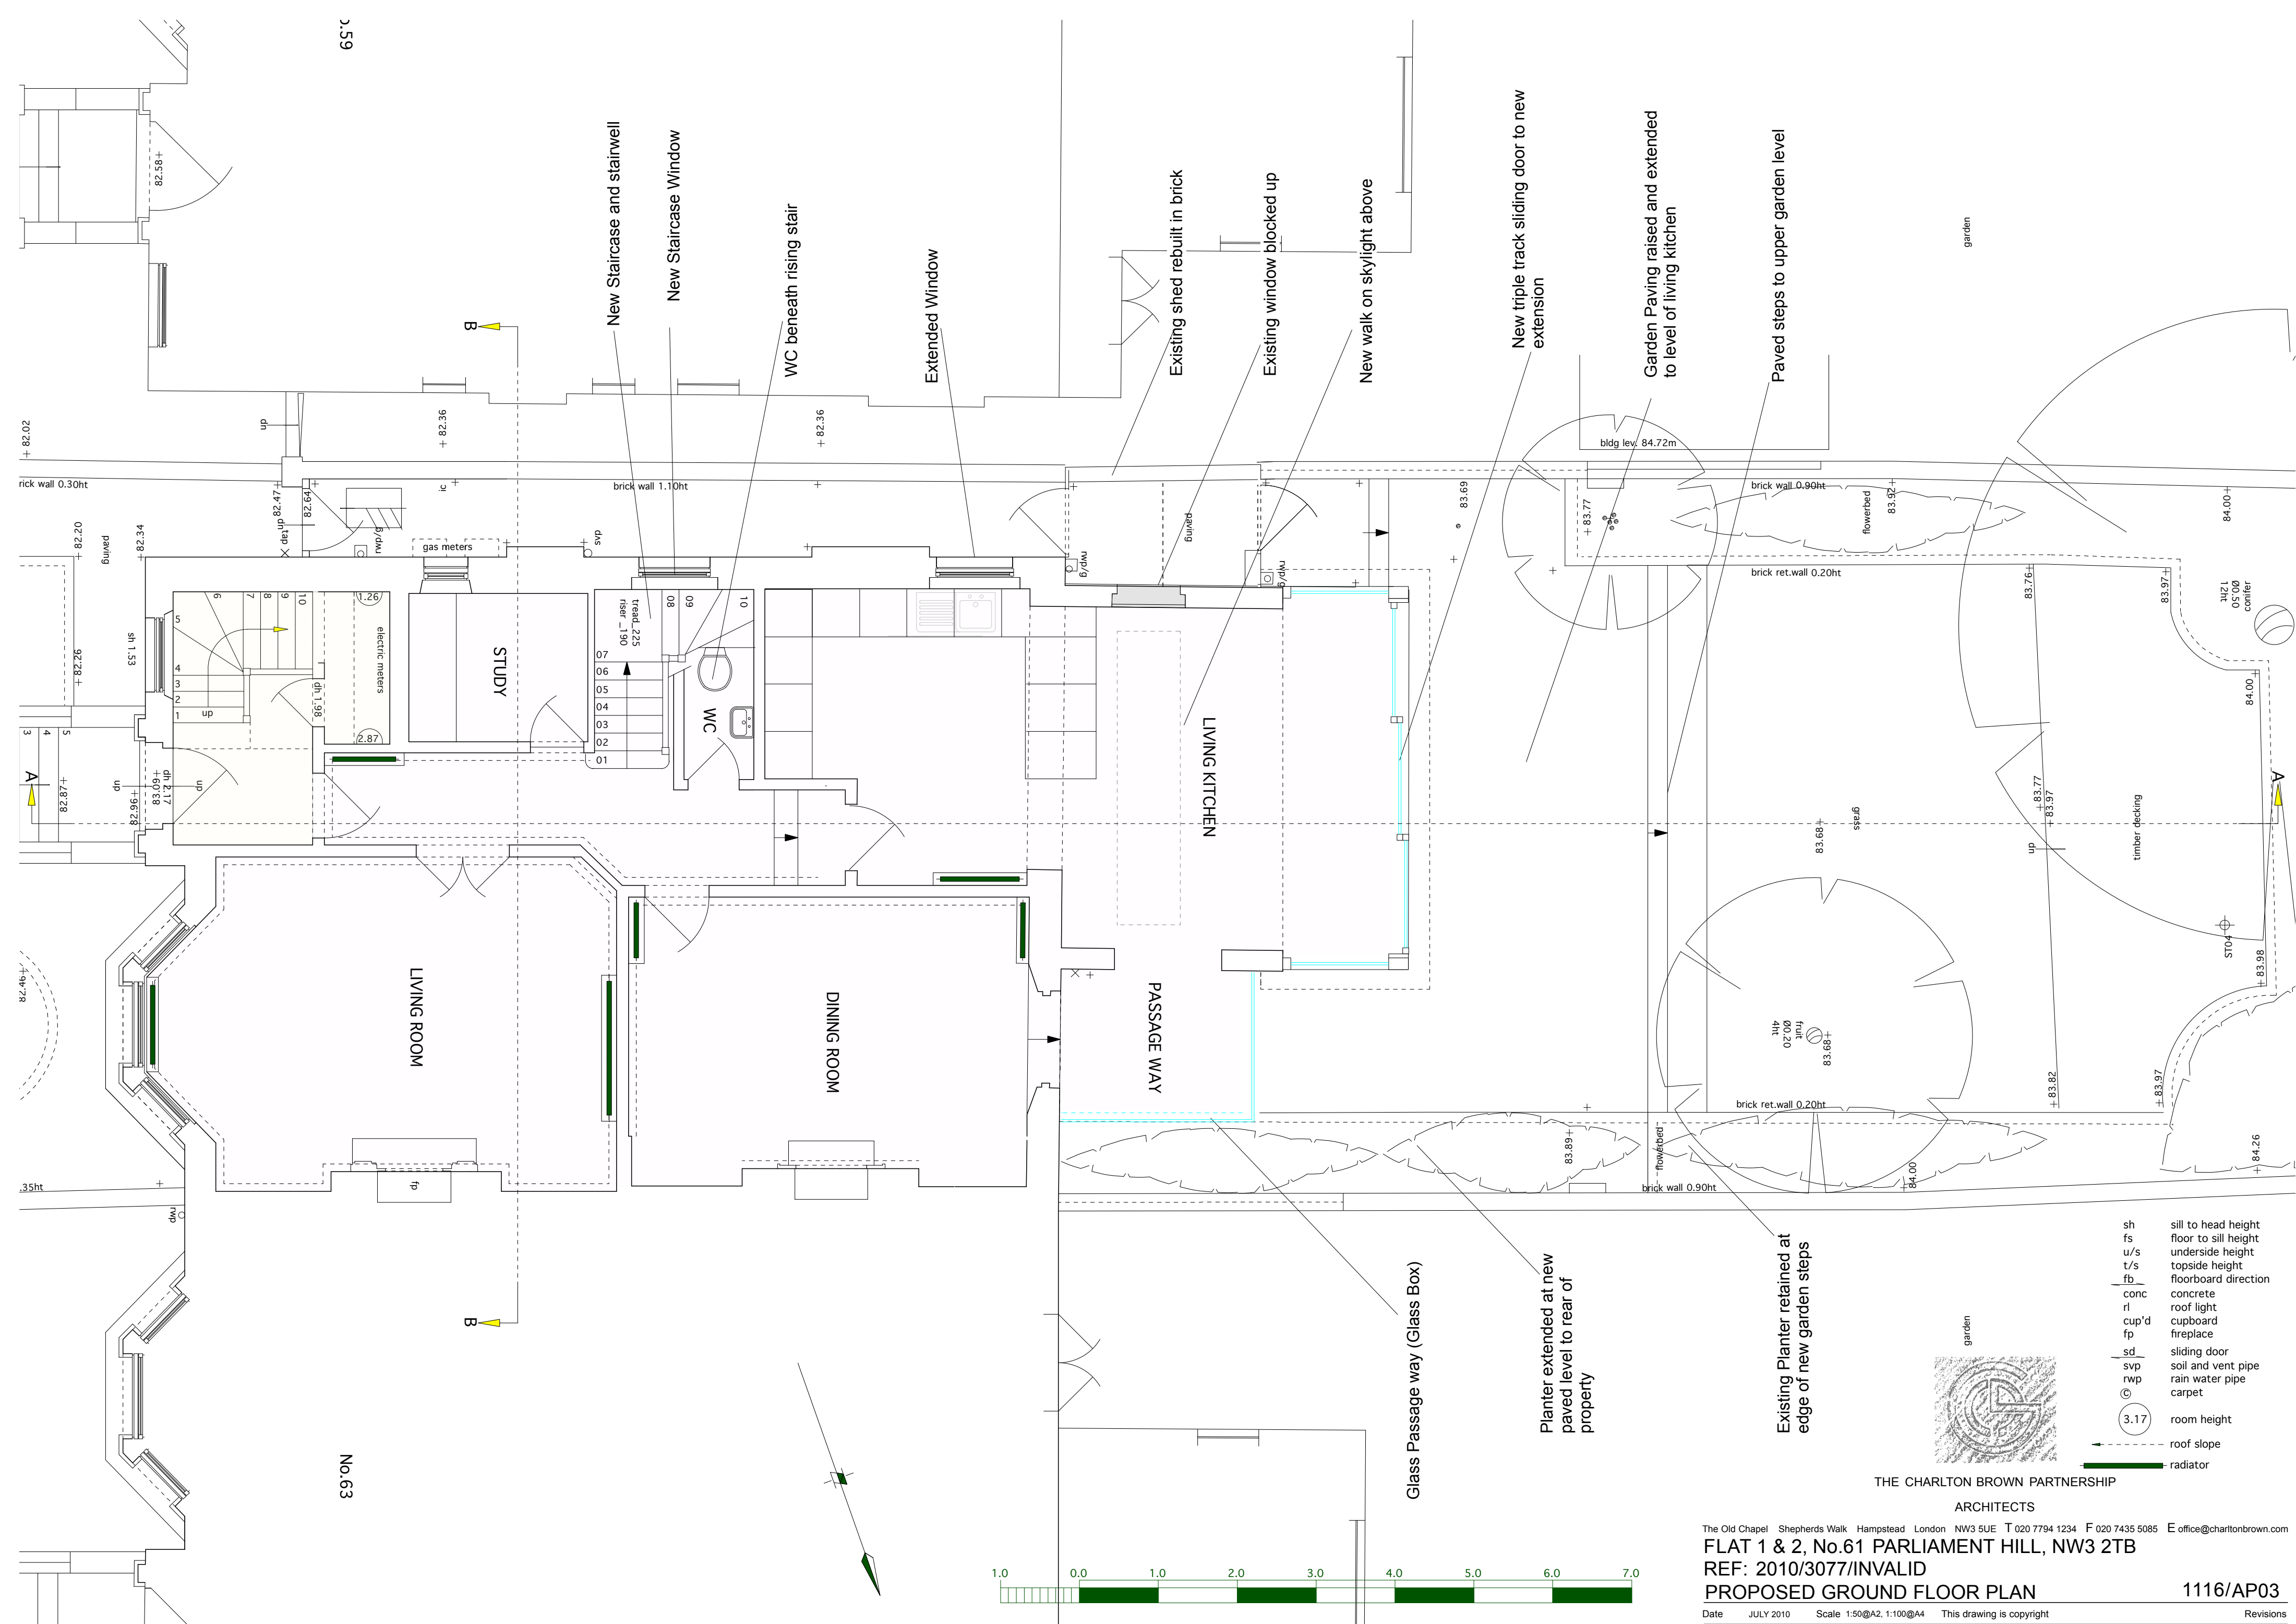

- | | |
|-------|----------------------|
| sh | sill to head height |
| fs | floor to sill height |
| u/s | underside height |
| t/s | topside height |
| fb | floorboard direction |
| conc | concrete |
| rl | roof light |
| cup'd | cupboard |
| fp | fireplace |
| sd | sliding door |
| svp | soil and vent pipe |
| nwp | rain water pipe |
| © | carpet |
| 3.17 | room height |
| — | roof slope |
| — | radiator |