

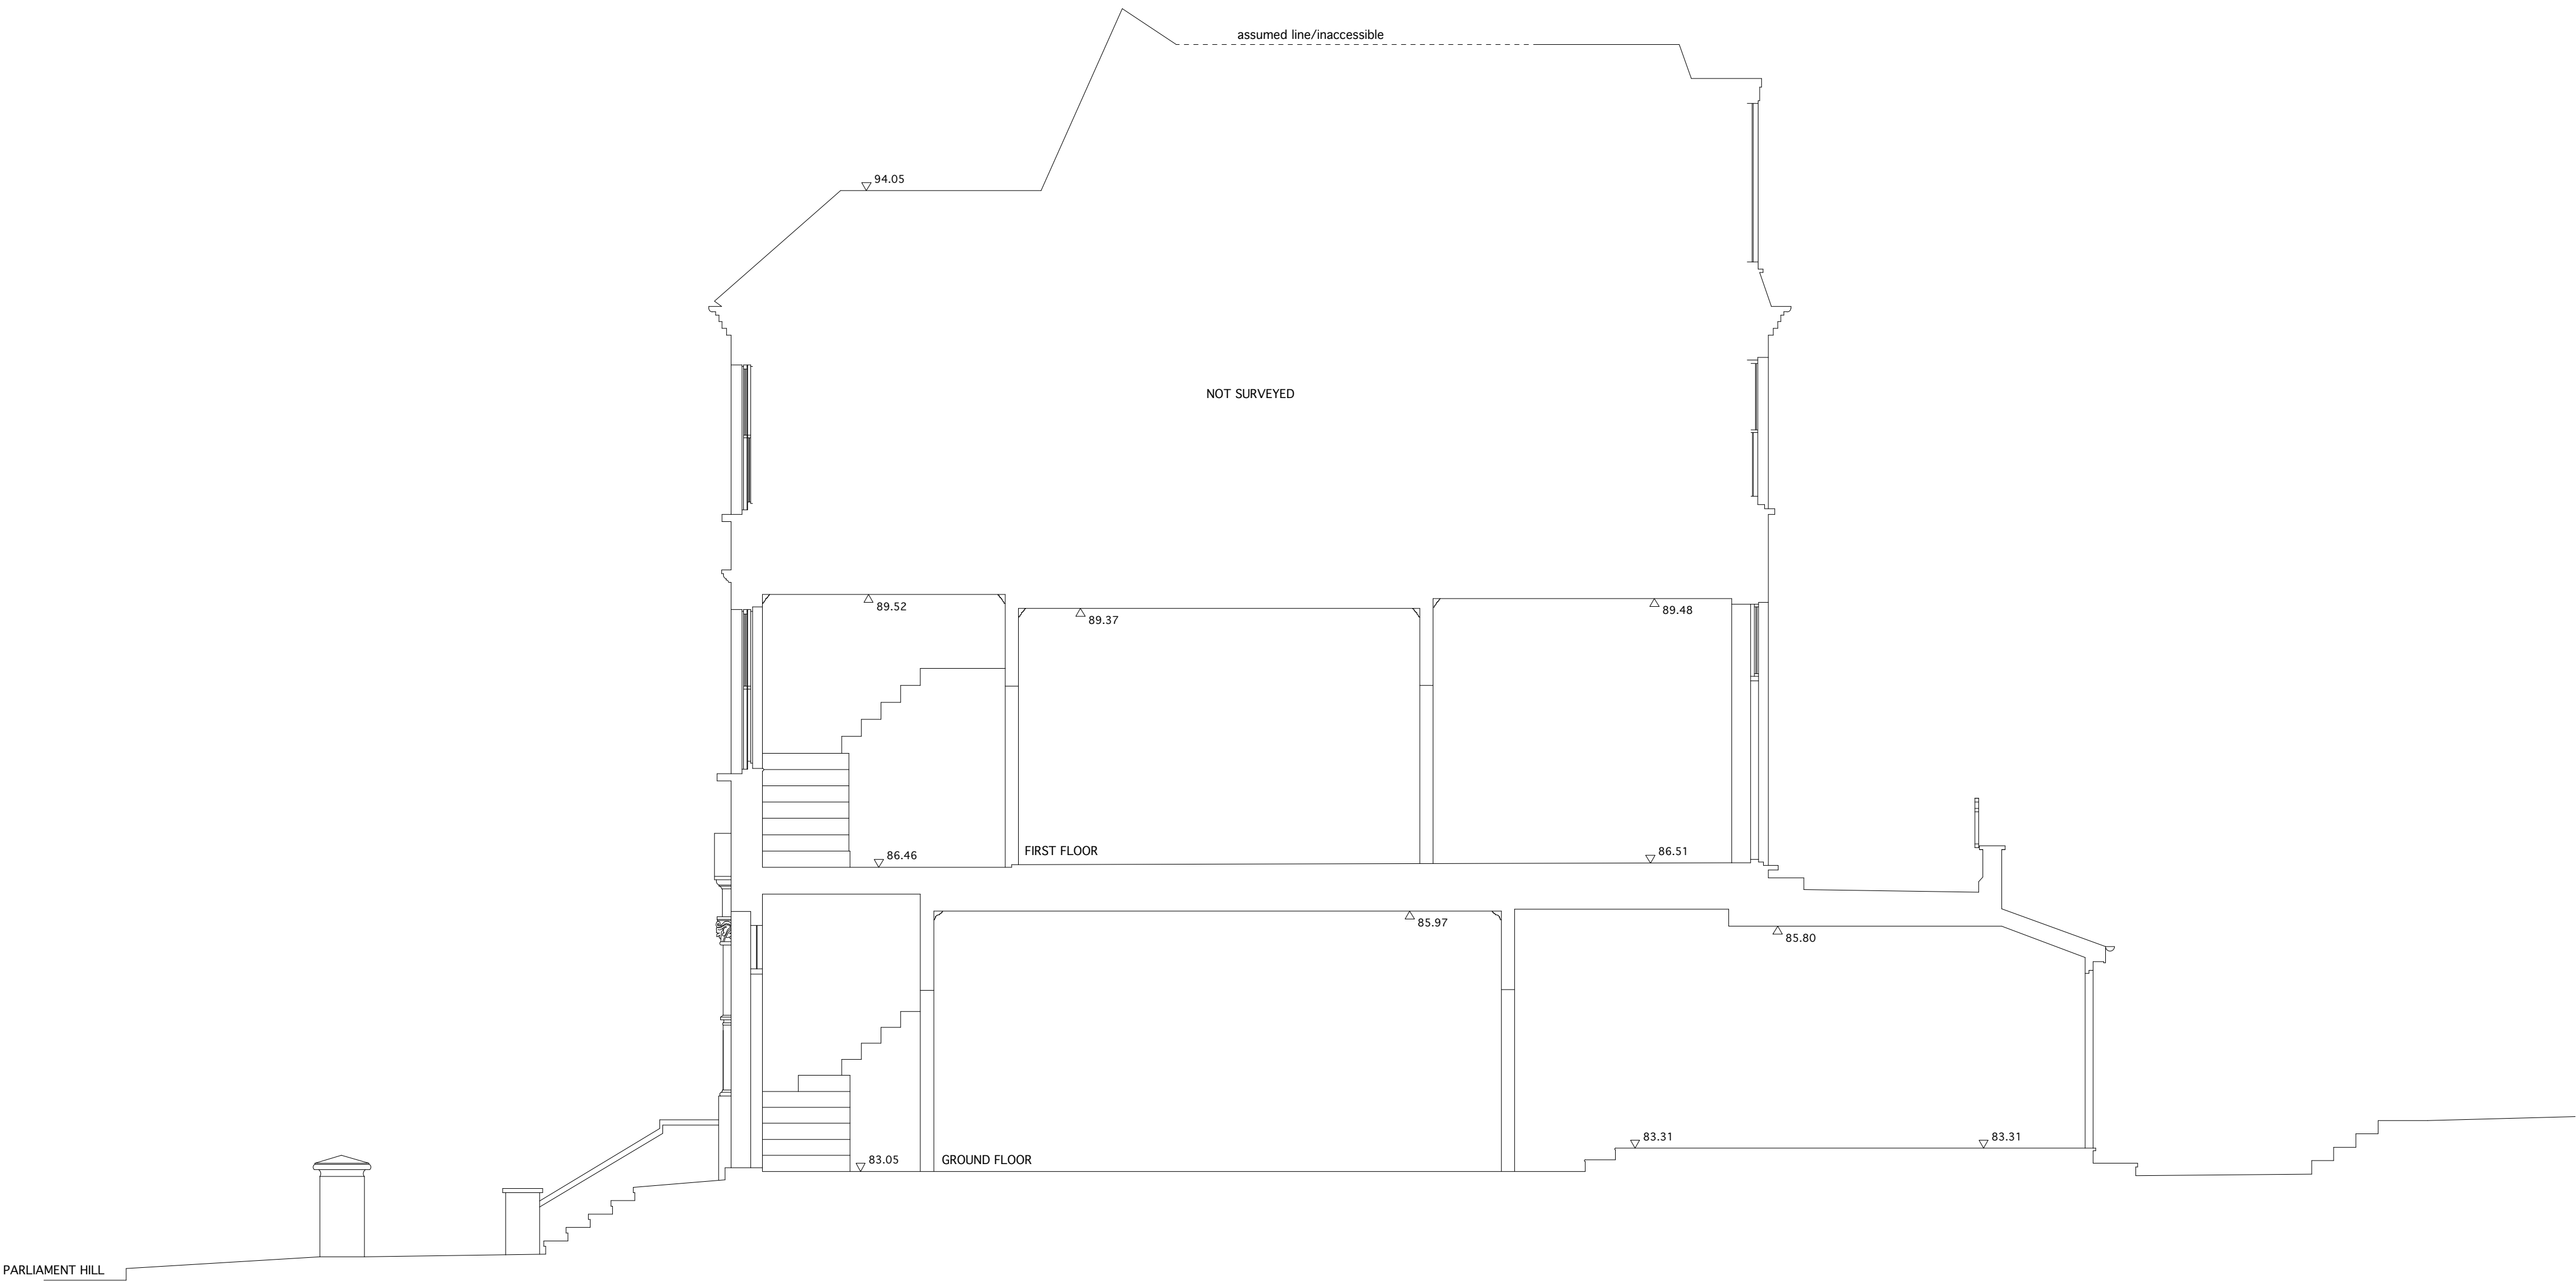


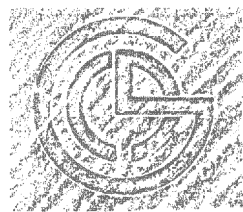

SECTION A - A

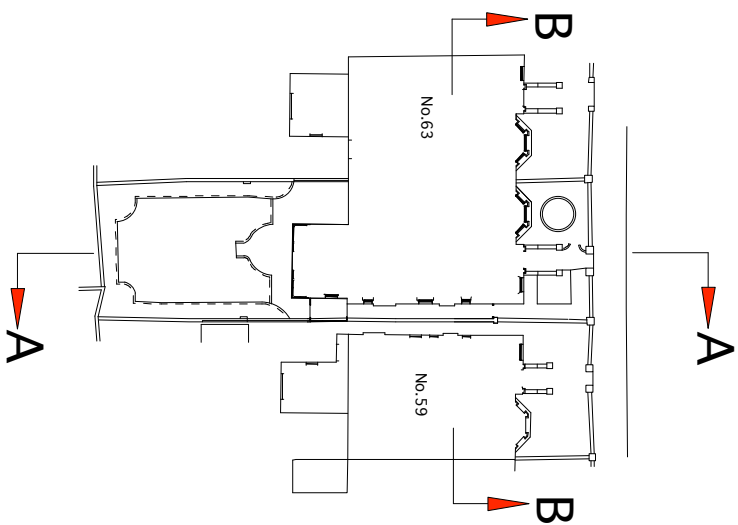

THE CHARLTON BROWN PARTNERSHIP
ARCHITECTS

The Old Chapel Shepherds Walk Hampstead London NW3 5UE T 020 7794 1234 F 020 7435 5085 E office@charltonbrown.com

FLAT 1 & 2, No.61 PARLIAMENT HILL, NW3 2TB

REF: 2010/3077/INVALID

EXISTING SECTIONS A-A

1116/S05

Date JULY 2010 Scale 1:50@A2, 1:100@A4 This drawing is copyright

Revisions

