


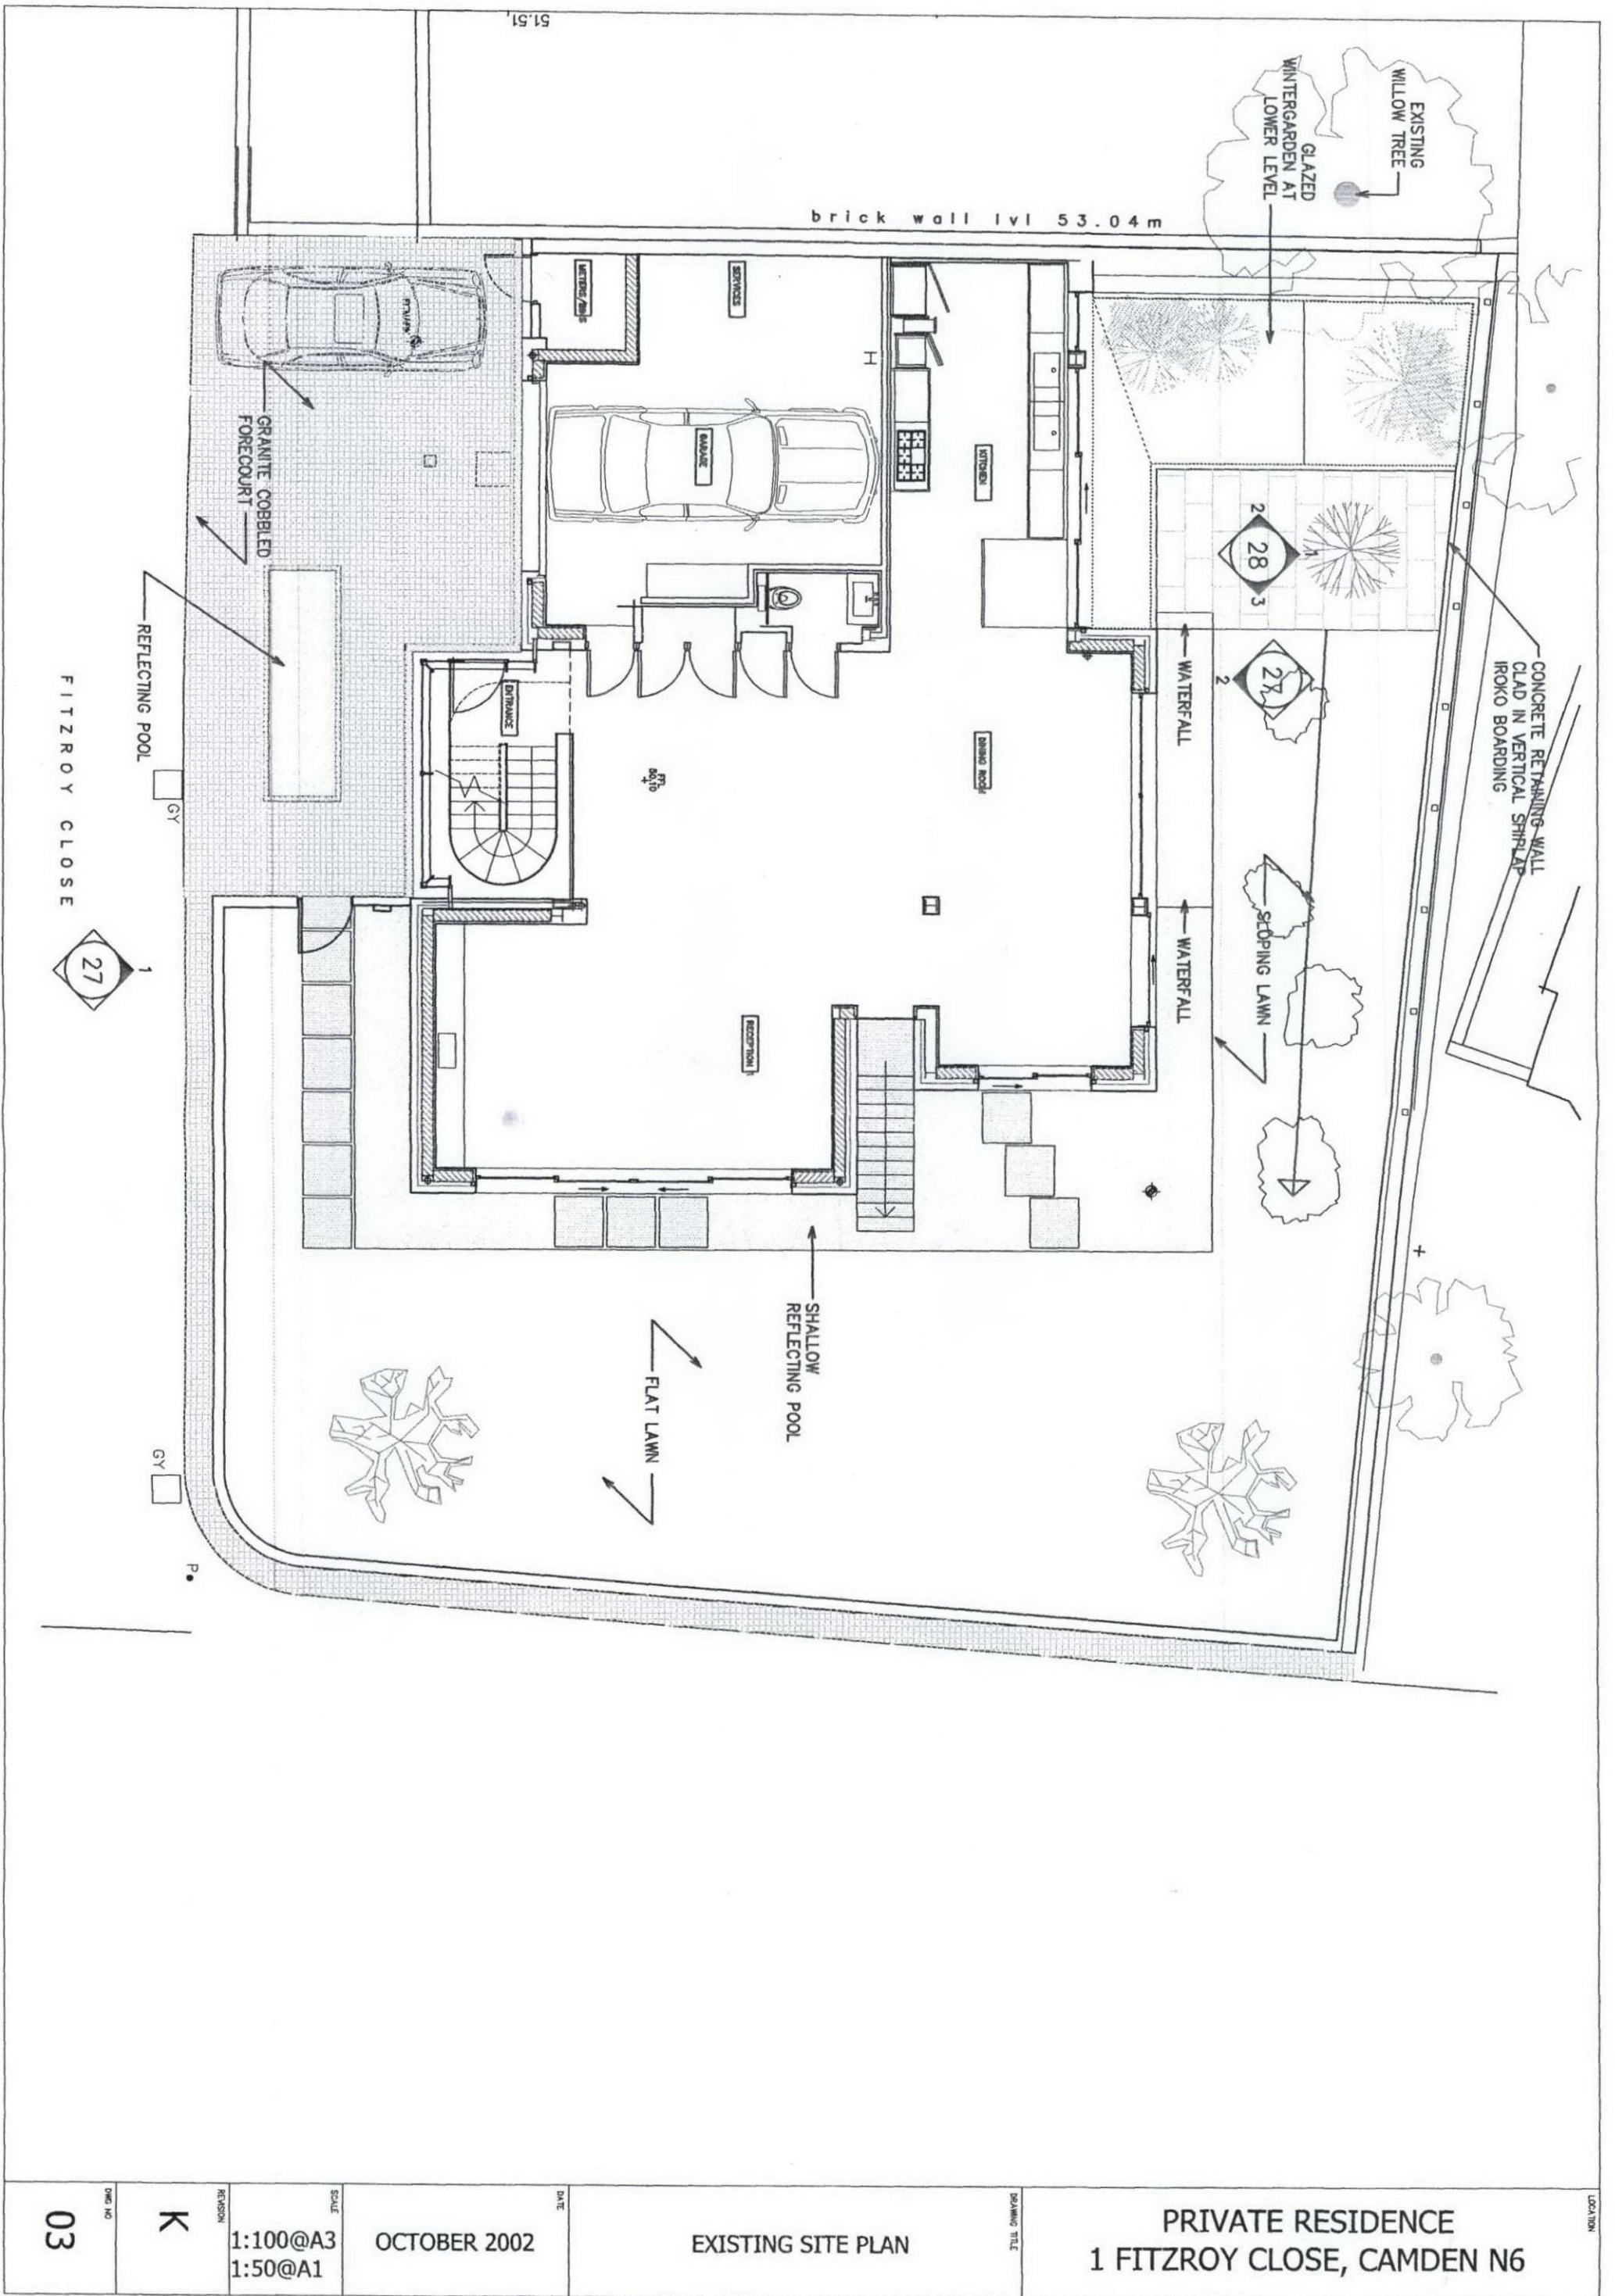

PRIVATE RESIDENCE
1 FITZROY CLOSE, CAMDEN N6

EXISTING SITE PLAN

OCTOBER 2002

SCALE
1:100@A3
1:50@A1

K

03