


# KEY

Site Boundary

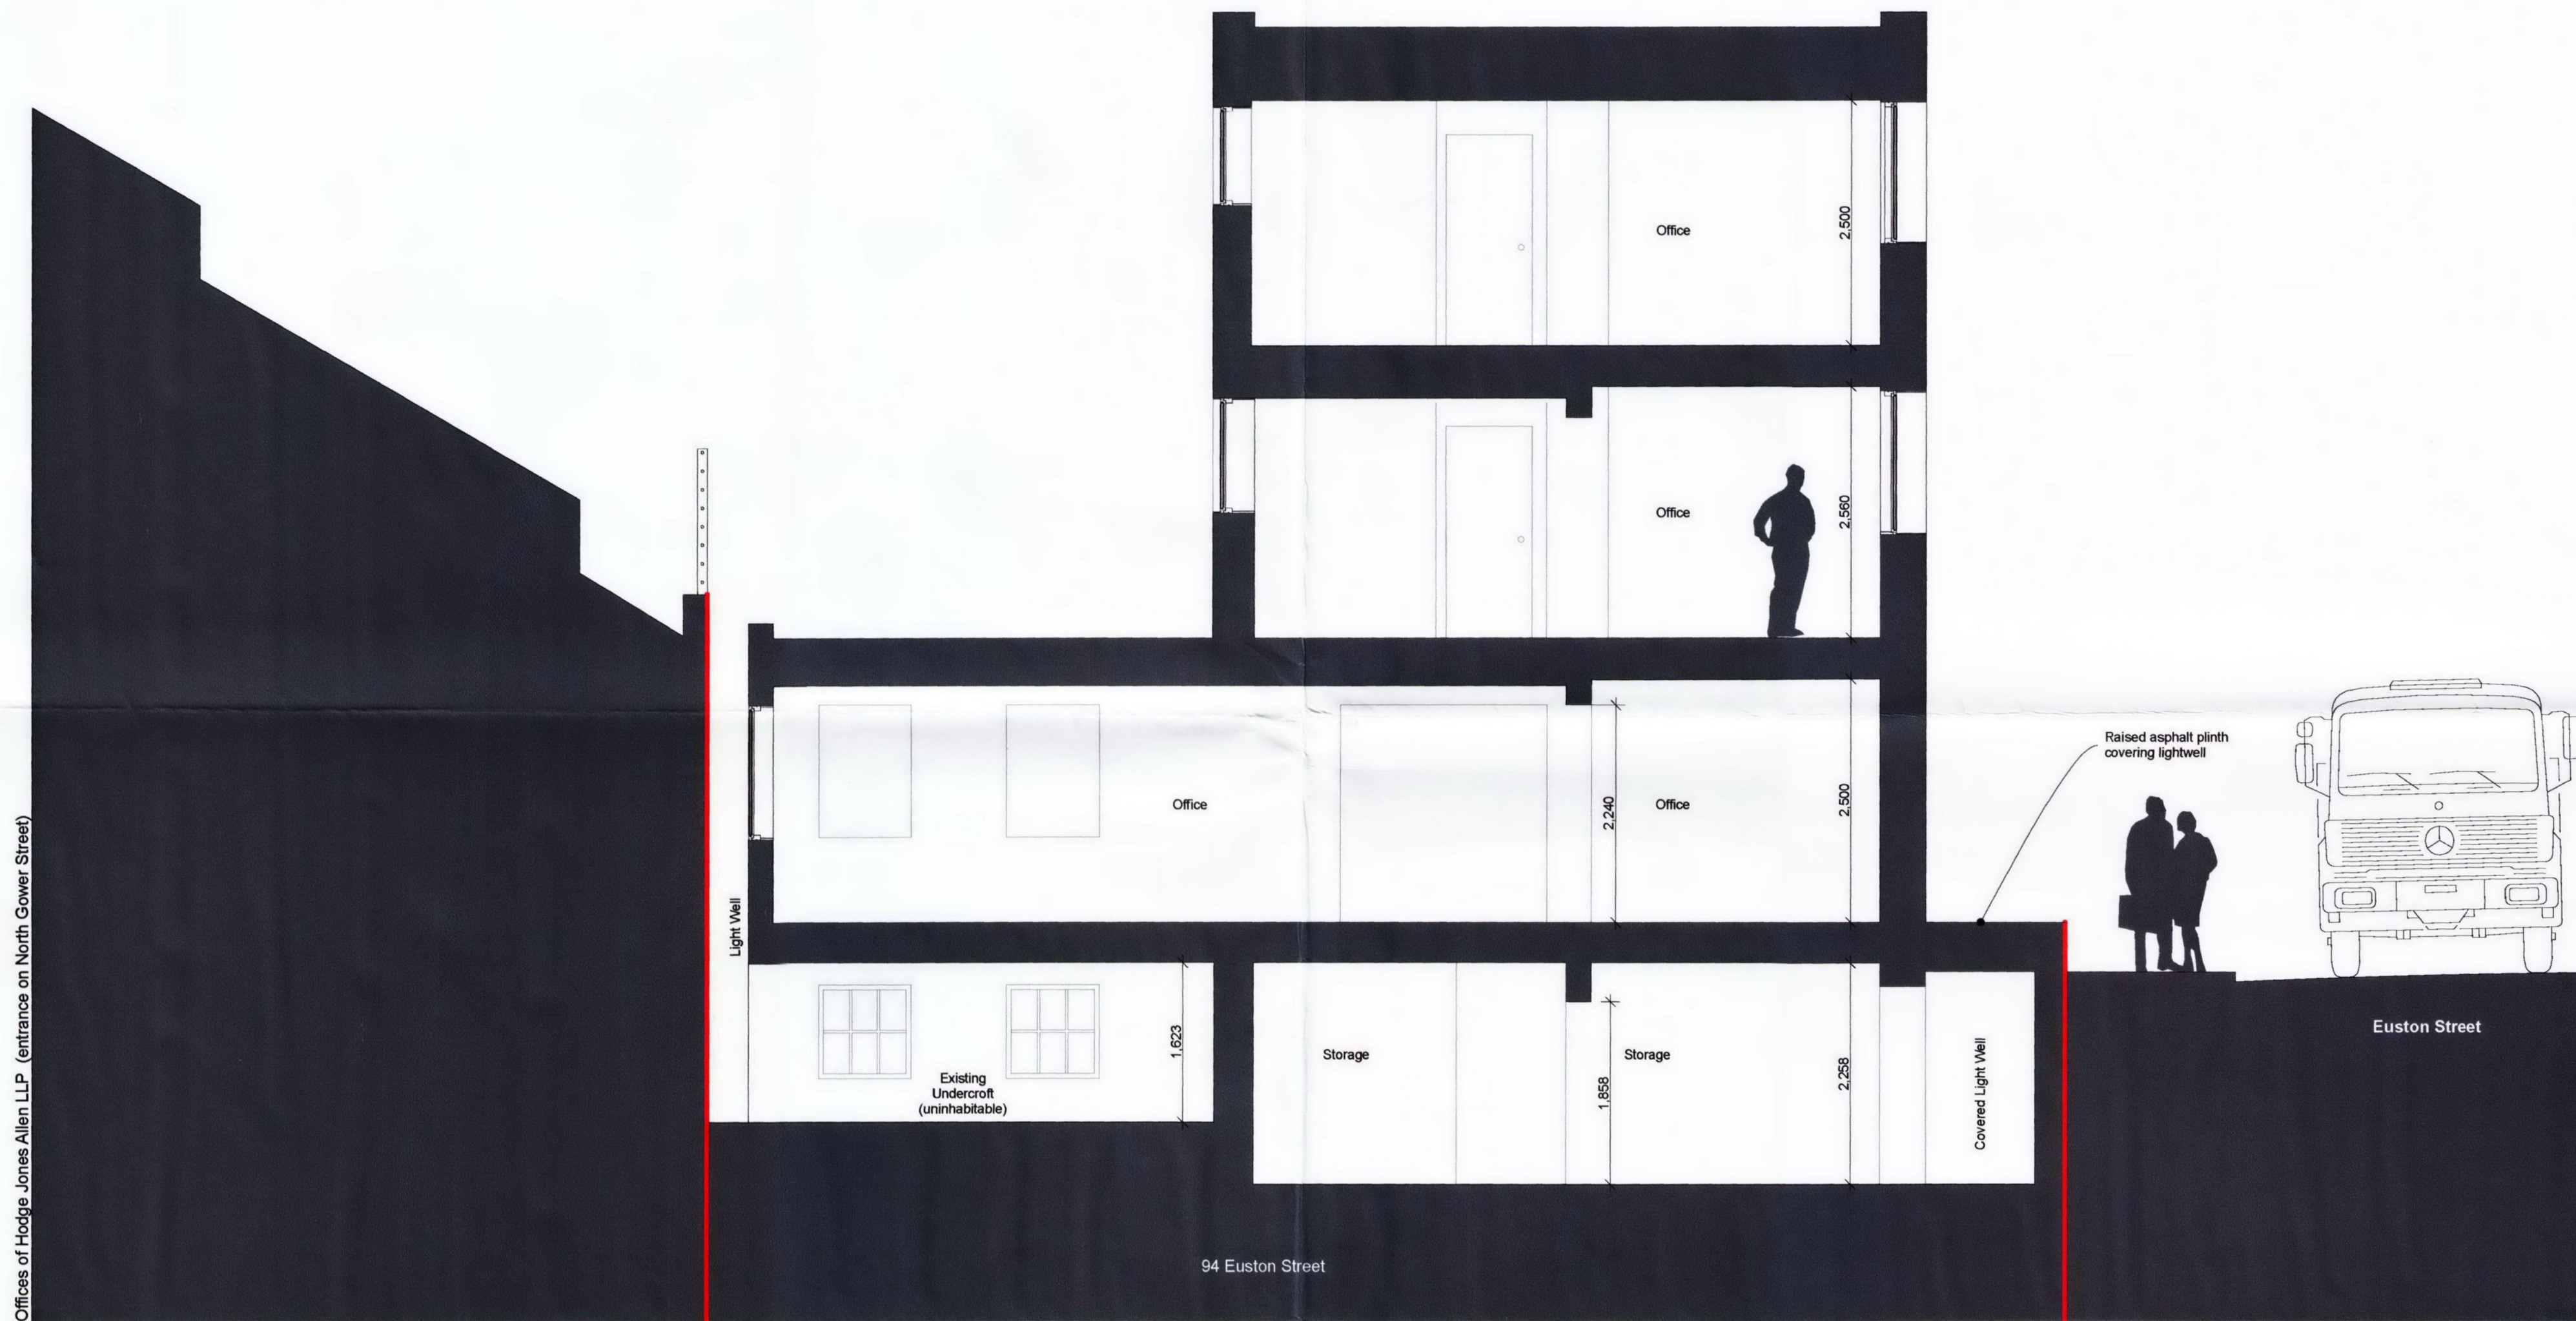

Rev	Drawn	Date	Description	Rev	Drawn	Date	Description	Purpose Of Issue	Risk Assessment	Project title :	94 - 104 Euston Street, London, NW1 2HA	Drawing title :	Existing Section AA
										Client :	Realrole Ltd.	Drawing No. :	SHA-AP(0)203
										Drawn :	SC	Reviewed :	SA
										Birmingham - Leeds - London		Scale :	1:50
										94 Euston Street London NW1 2HA		Orig :	A2
										E : london@seymourharris.com www.seymourharris.com		Date :	16/06/10
										T : +44 (0) 207 387 7661		Job No. :	09.070
										F : +44 (0) 207 387 7662		SeymourHarrisArchitecture	

© Seymour Harris Architecture. Do not scale. Use only written dimensions. In the event of discovering any discrepancies, contact the Architect immediately for clarification