


KEY

Site Boundary

Line of existing FFL

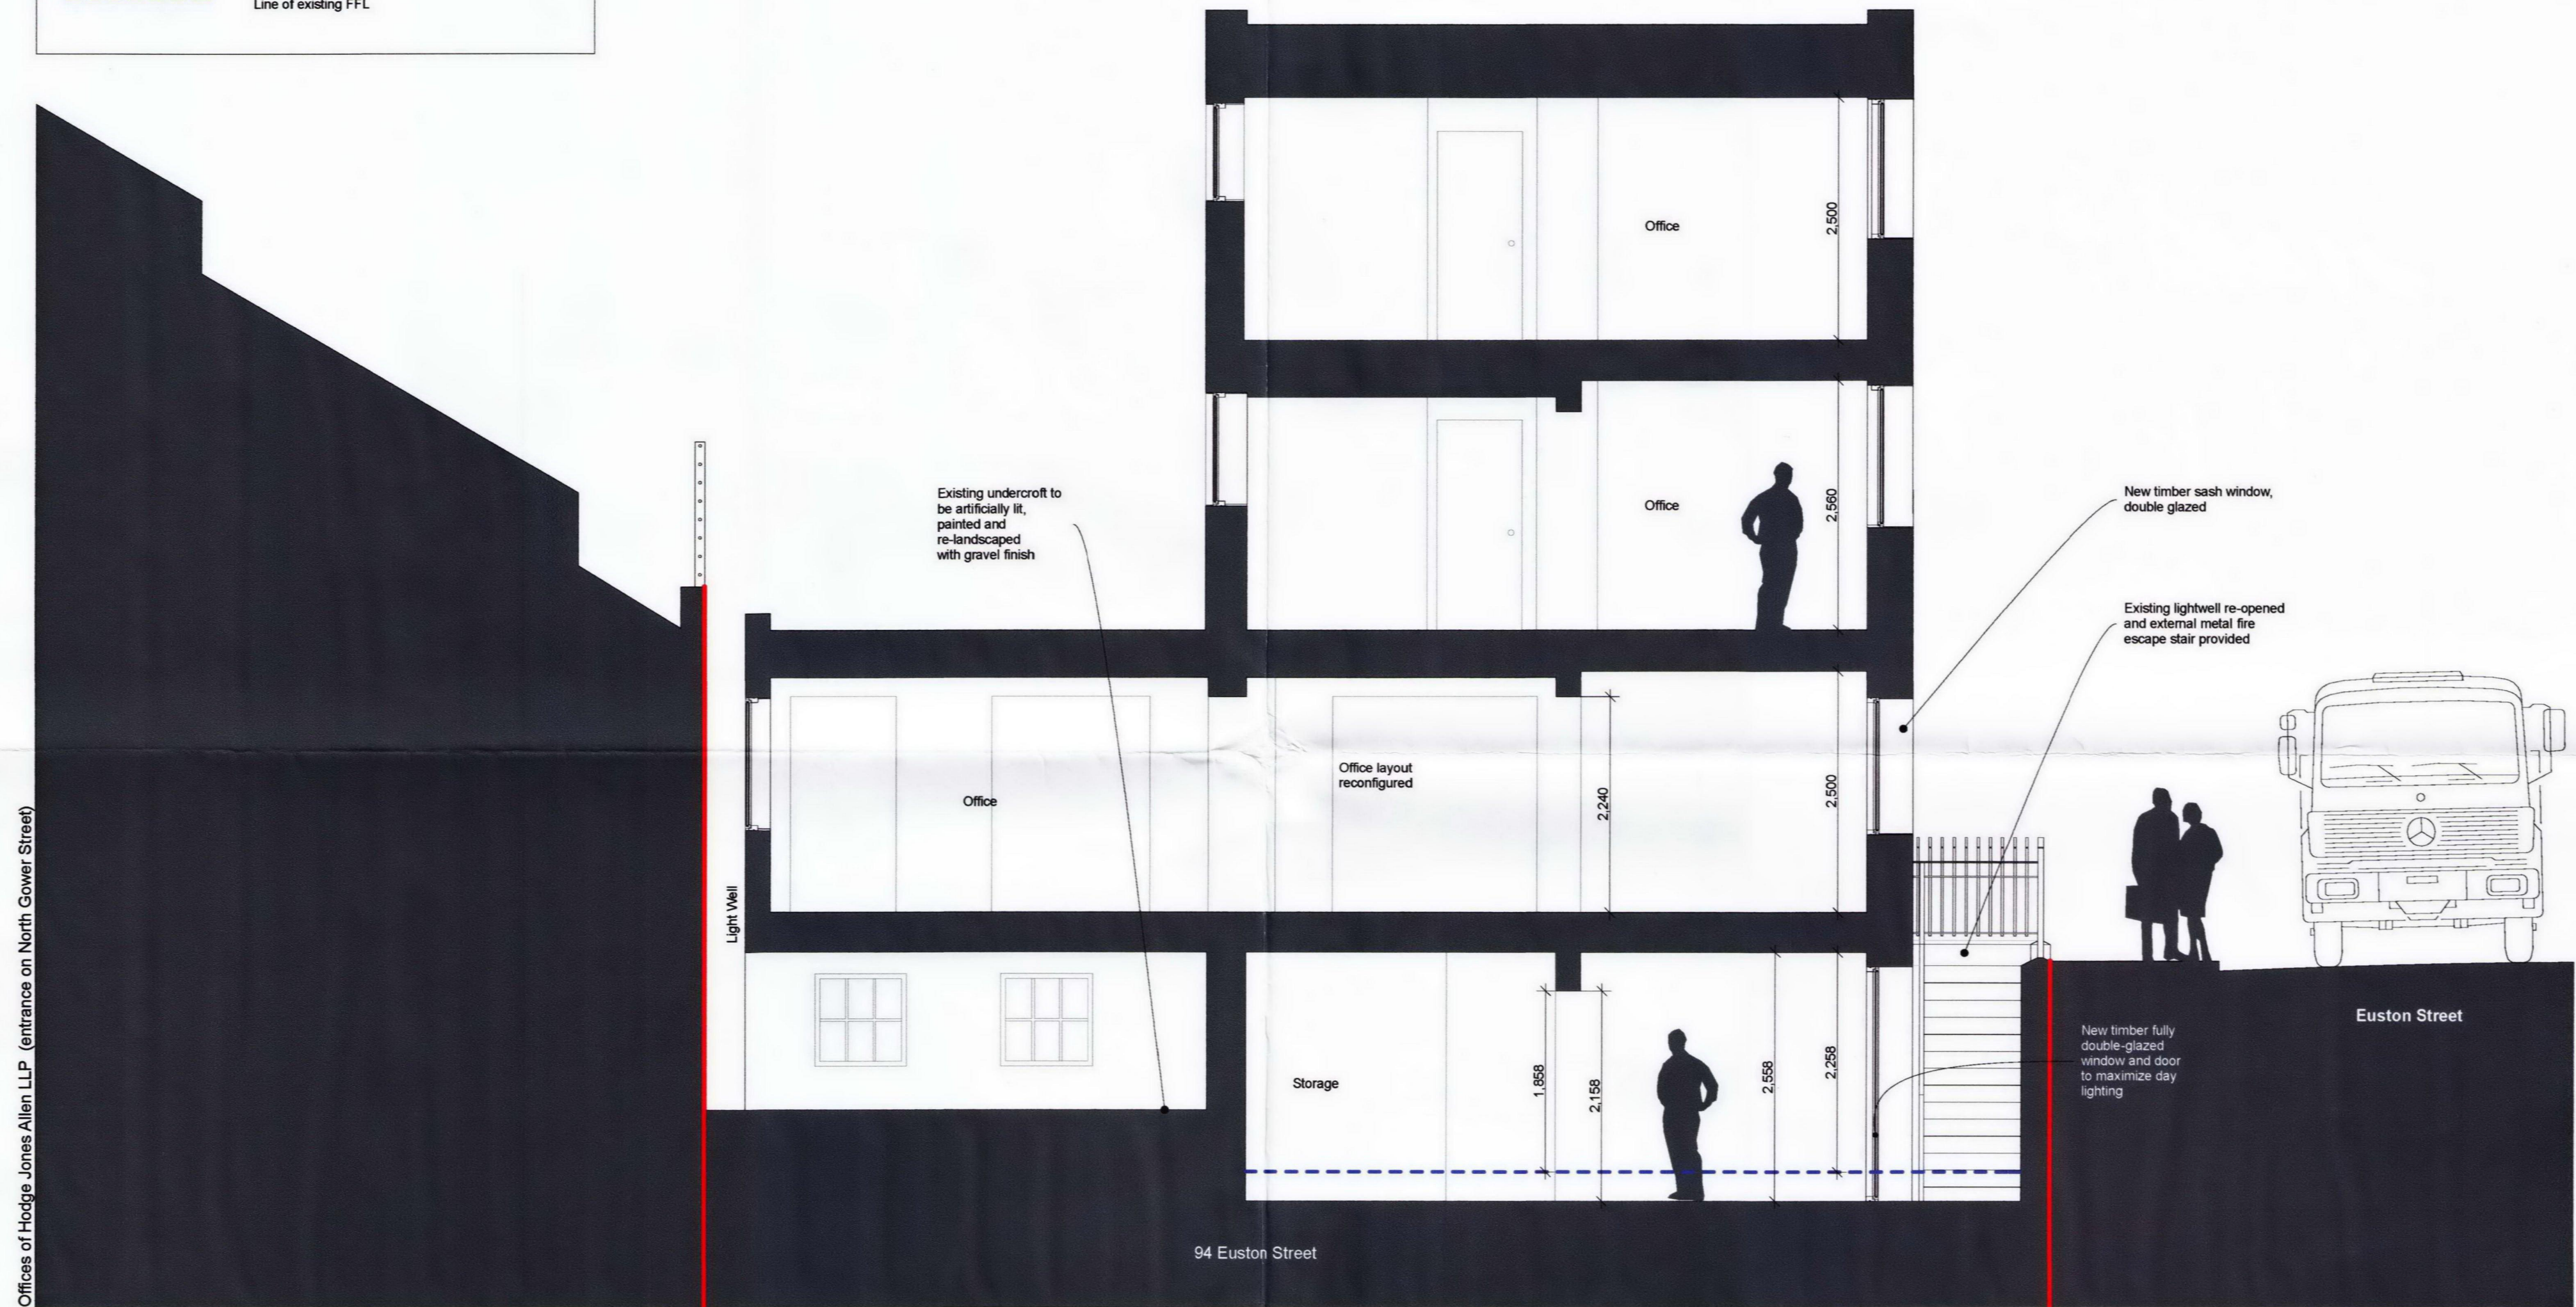

Section AA through 94 Euston Street

Rev	Drawn	Date	Description	Rev	Drawn	Date	Description	Purpose Of Issue	Risk Assessment	Project title :	Drawing title :
										94 - 104 Euston Street, London, NW1 2HA	Proposed Section AA
										Client : Realrole Ltd.	Drawing No.: SHA-AP(0) 208
										Drawn : SC	Reviewed : SA
										Birmingham - Leeds - London	Revision No.: /
										94 Euston Street London NW1 2HA	Scale : 1:50
										E : london@seymourharris.com www.seymourharris.com	Orig : A2
										T : +44 (0) 207 387 7661	Date : 16/06/10
										F : +44 (0) 207 387 7662	Job No.: 09.070
											SeymourHarrisArchitecture

© Seymour Harris Architecture. Do not scale. Use only written dimensions. In the event of discovering any discrepancies, contact the Architect immediately for clarification