


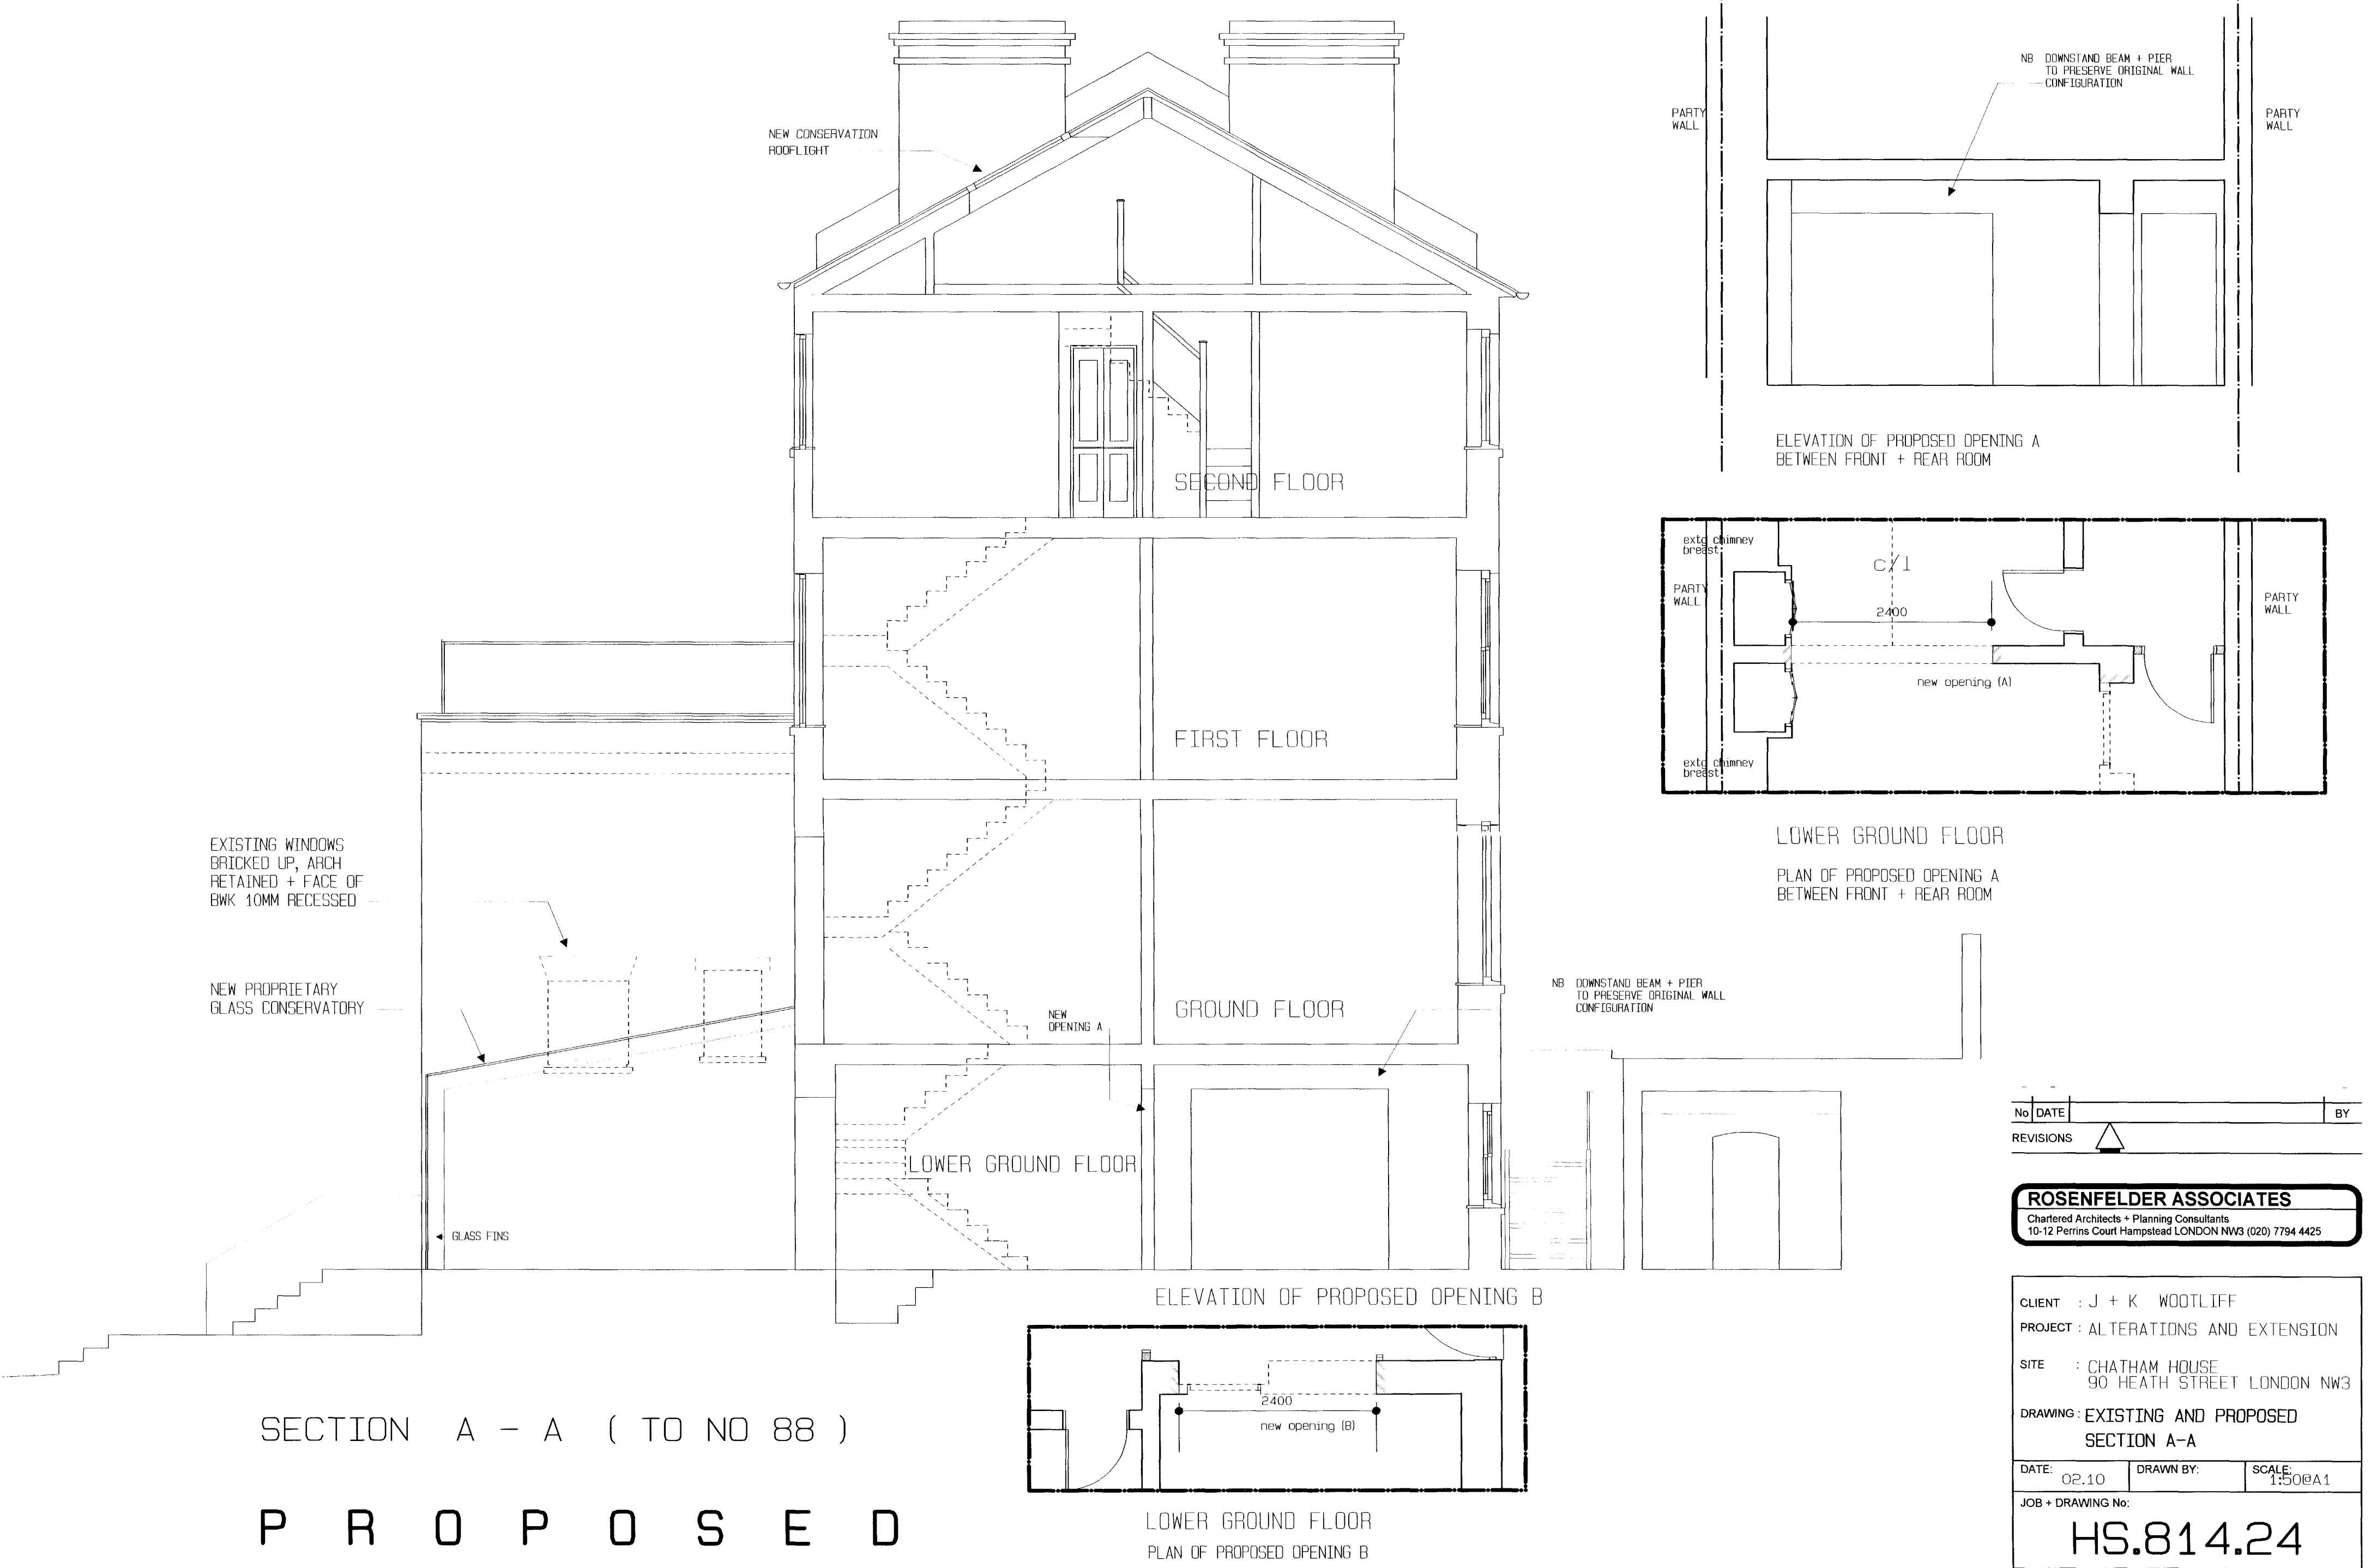

NO	DATE	BY
1	02.10	AS

ROSENFELDER ASSOCIATES
Chartered Architects + Planning Consultants
10-12 Perrins Court Hampstead LONDON NW3 (020) 7794 4425

CLIENT : J + K WOOLLIFF
PROJECT : ALTERATIONS AND EXTENSION
SITE : CHATHAM HOUSE
90 HEATH STREET LONDON NW3
DRAWING : EXISTING AND PROPOSED
SECTION A-A
DATE : 02.10 DRAWN BY : SCALE : 1:50 @ A1
JOB + DRAWING No. : HS.814.24