


Elm Tree House

Netherhall Gardens

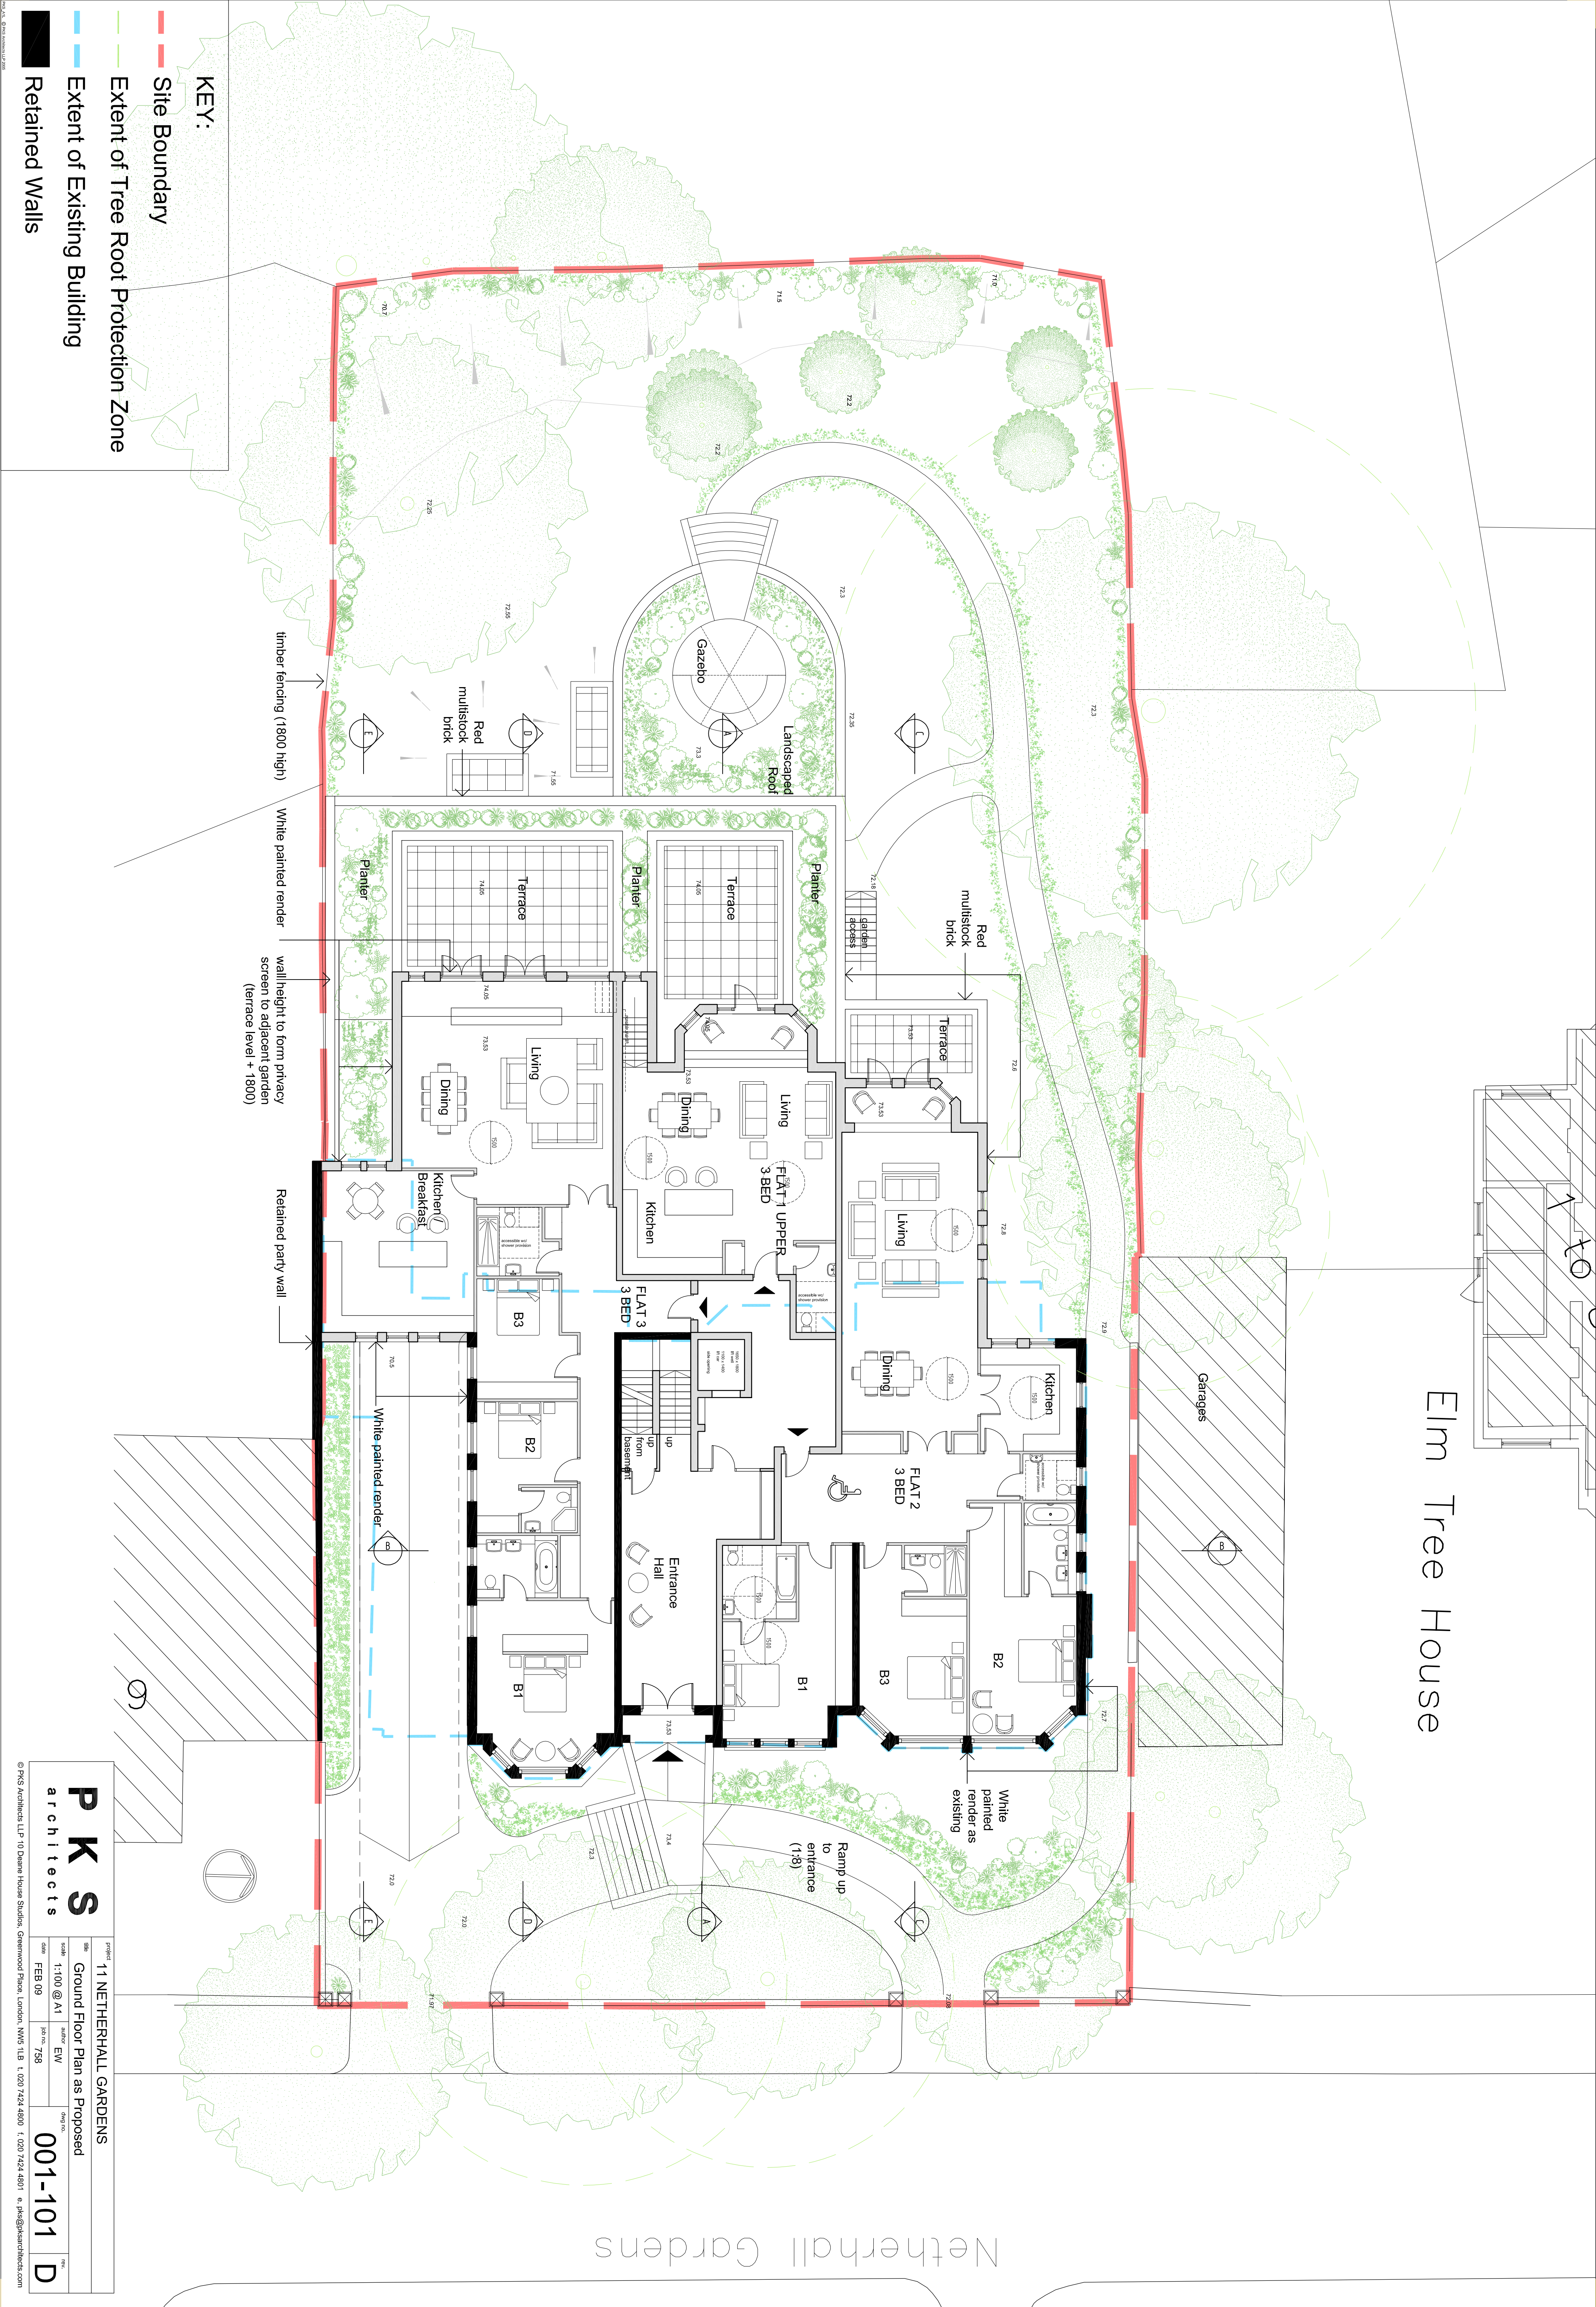

Project

11 NETHERHALL GARDENS

Title

Ground Floor Plan as Proposed

Scale

1:100 @ A1

Date

FEB 09

Author

EW

Proj No.

756

Rev.

001-101

PKS architects

© PKS Architects LLP 10 Deane House Studios, Greenwood Place, London NW5 1LB t: 020 7424 4800 f: 020 7424 4801 e: pks@pkсарchitects.com