



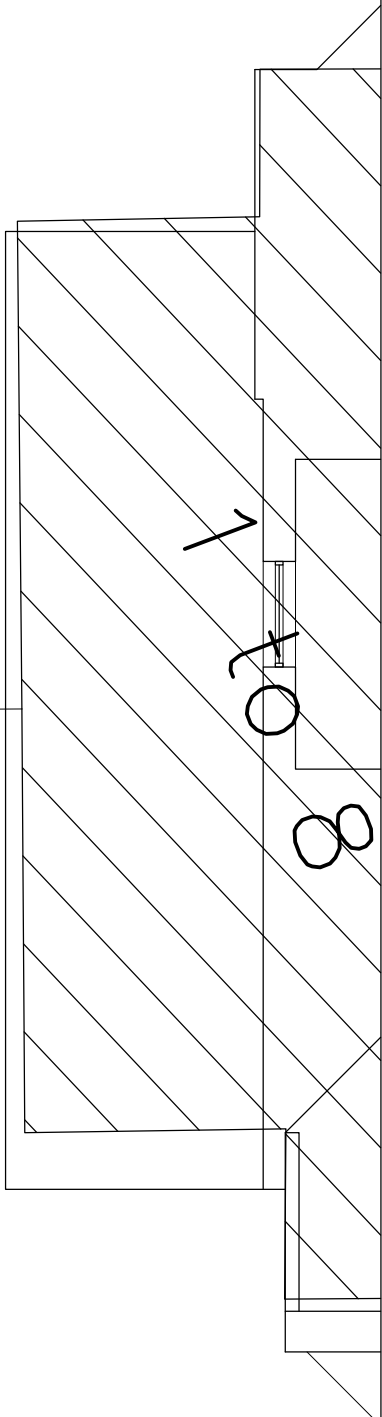

1 to 8

Elm Tree House

Netherhall Gardens

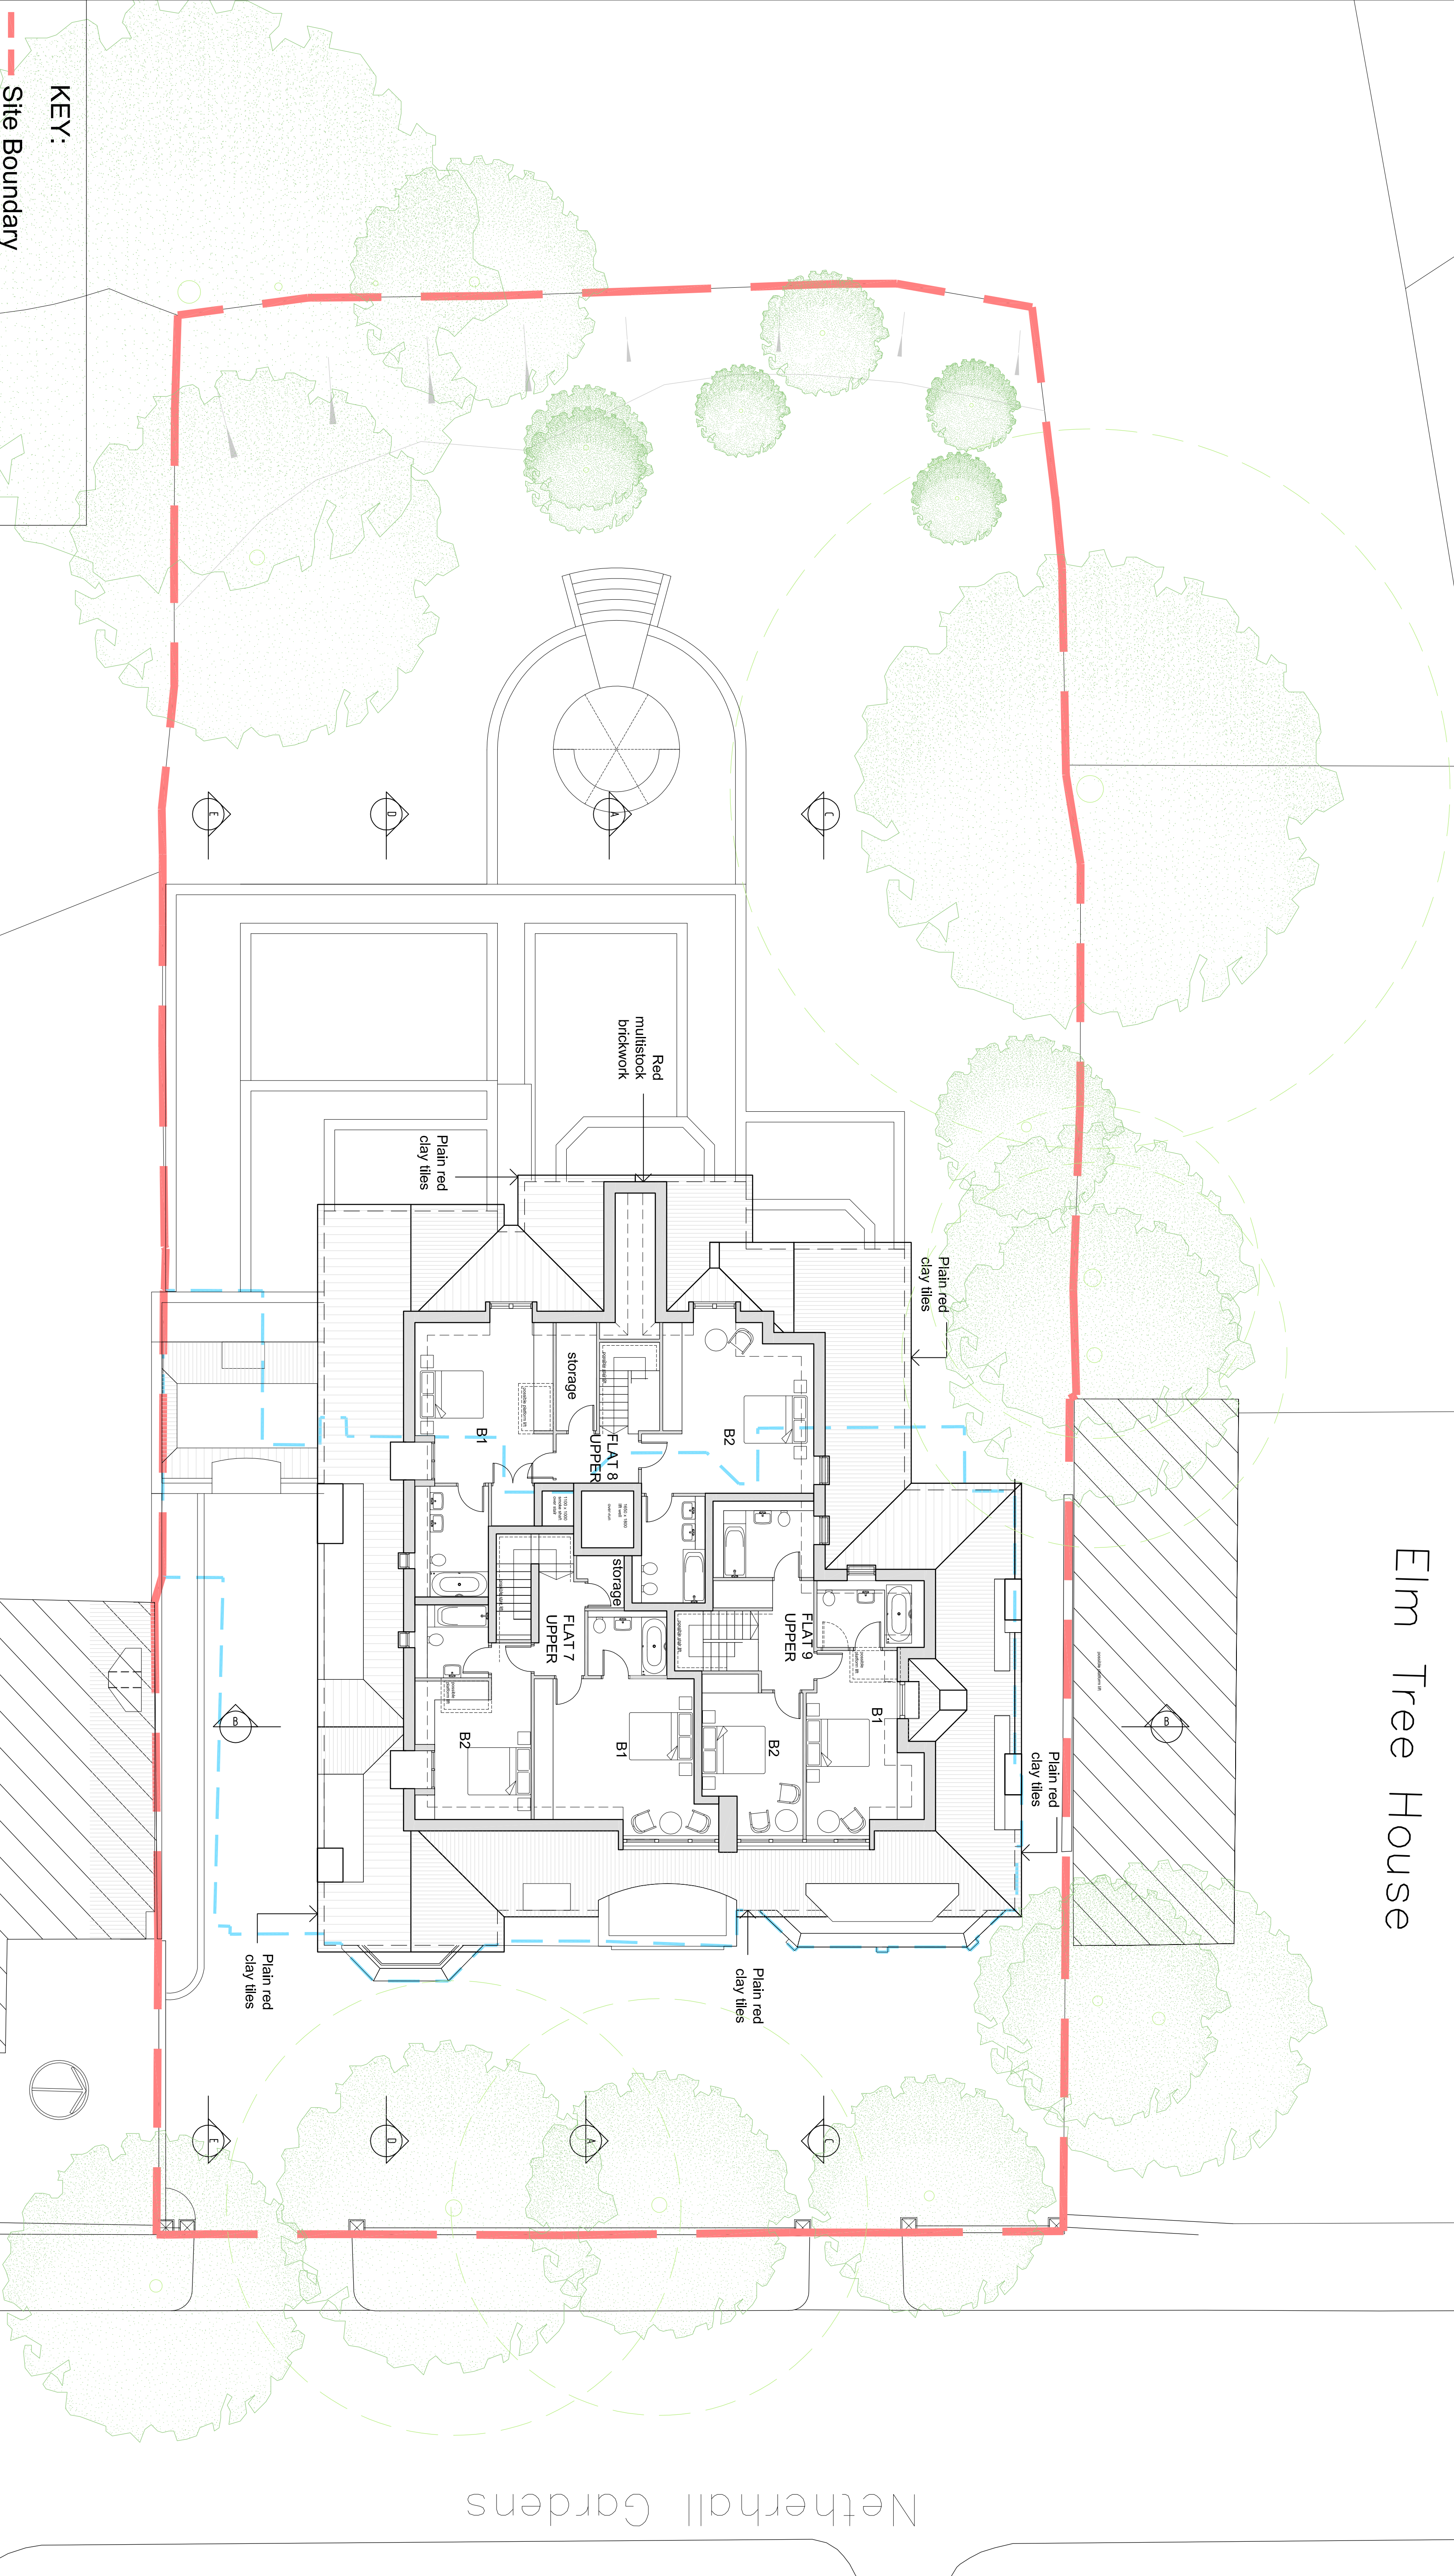

KEY:
Site Boundary
Extent of Tree Root Protection Zone
Extent of Existing Building
Retained Walls

PKS architects

11 NETHERHALL GARDENS
Third Floor Plan AS Proposed
1:100 @ A1
FEB 09

author: EV
date: FEB 09
proj no: 756

rev: D
001-104