



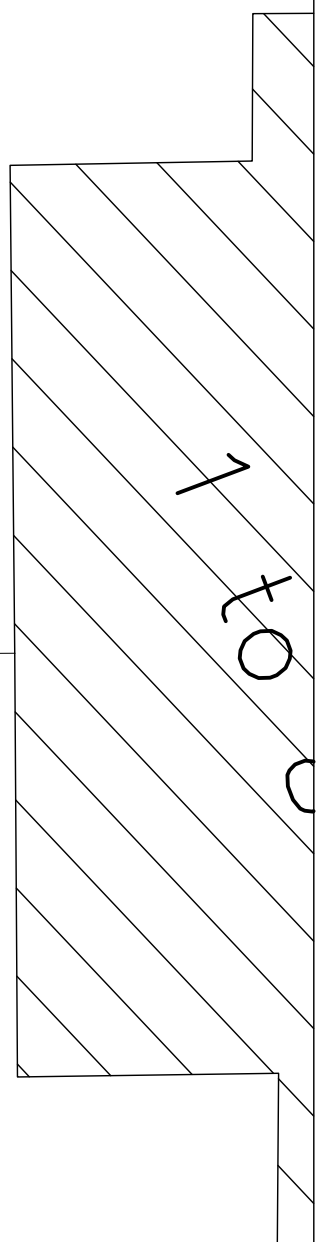

Elm Tree House

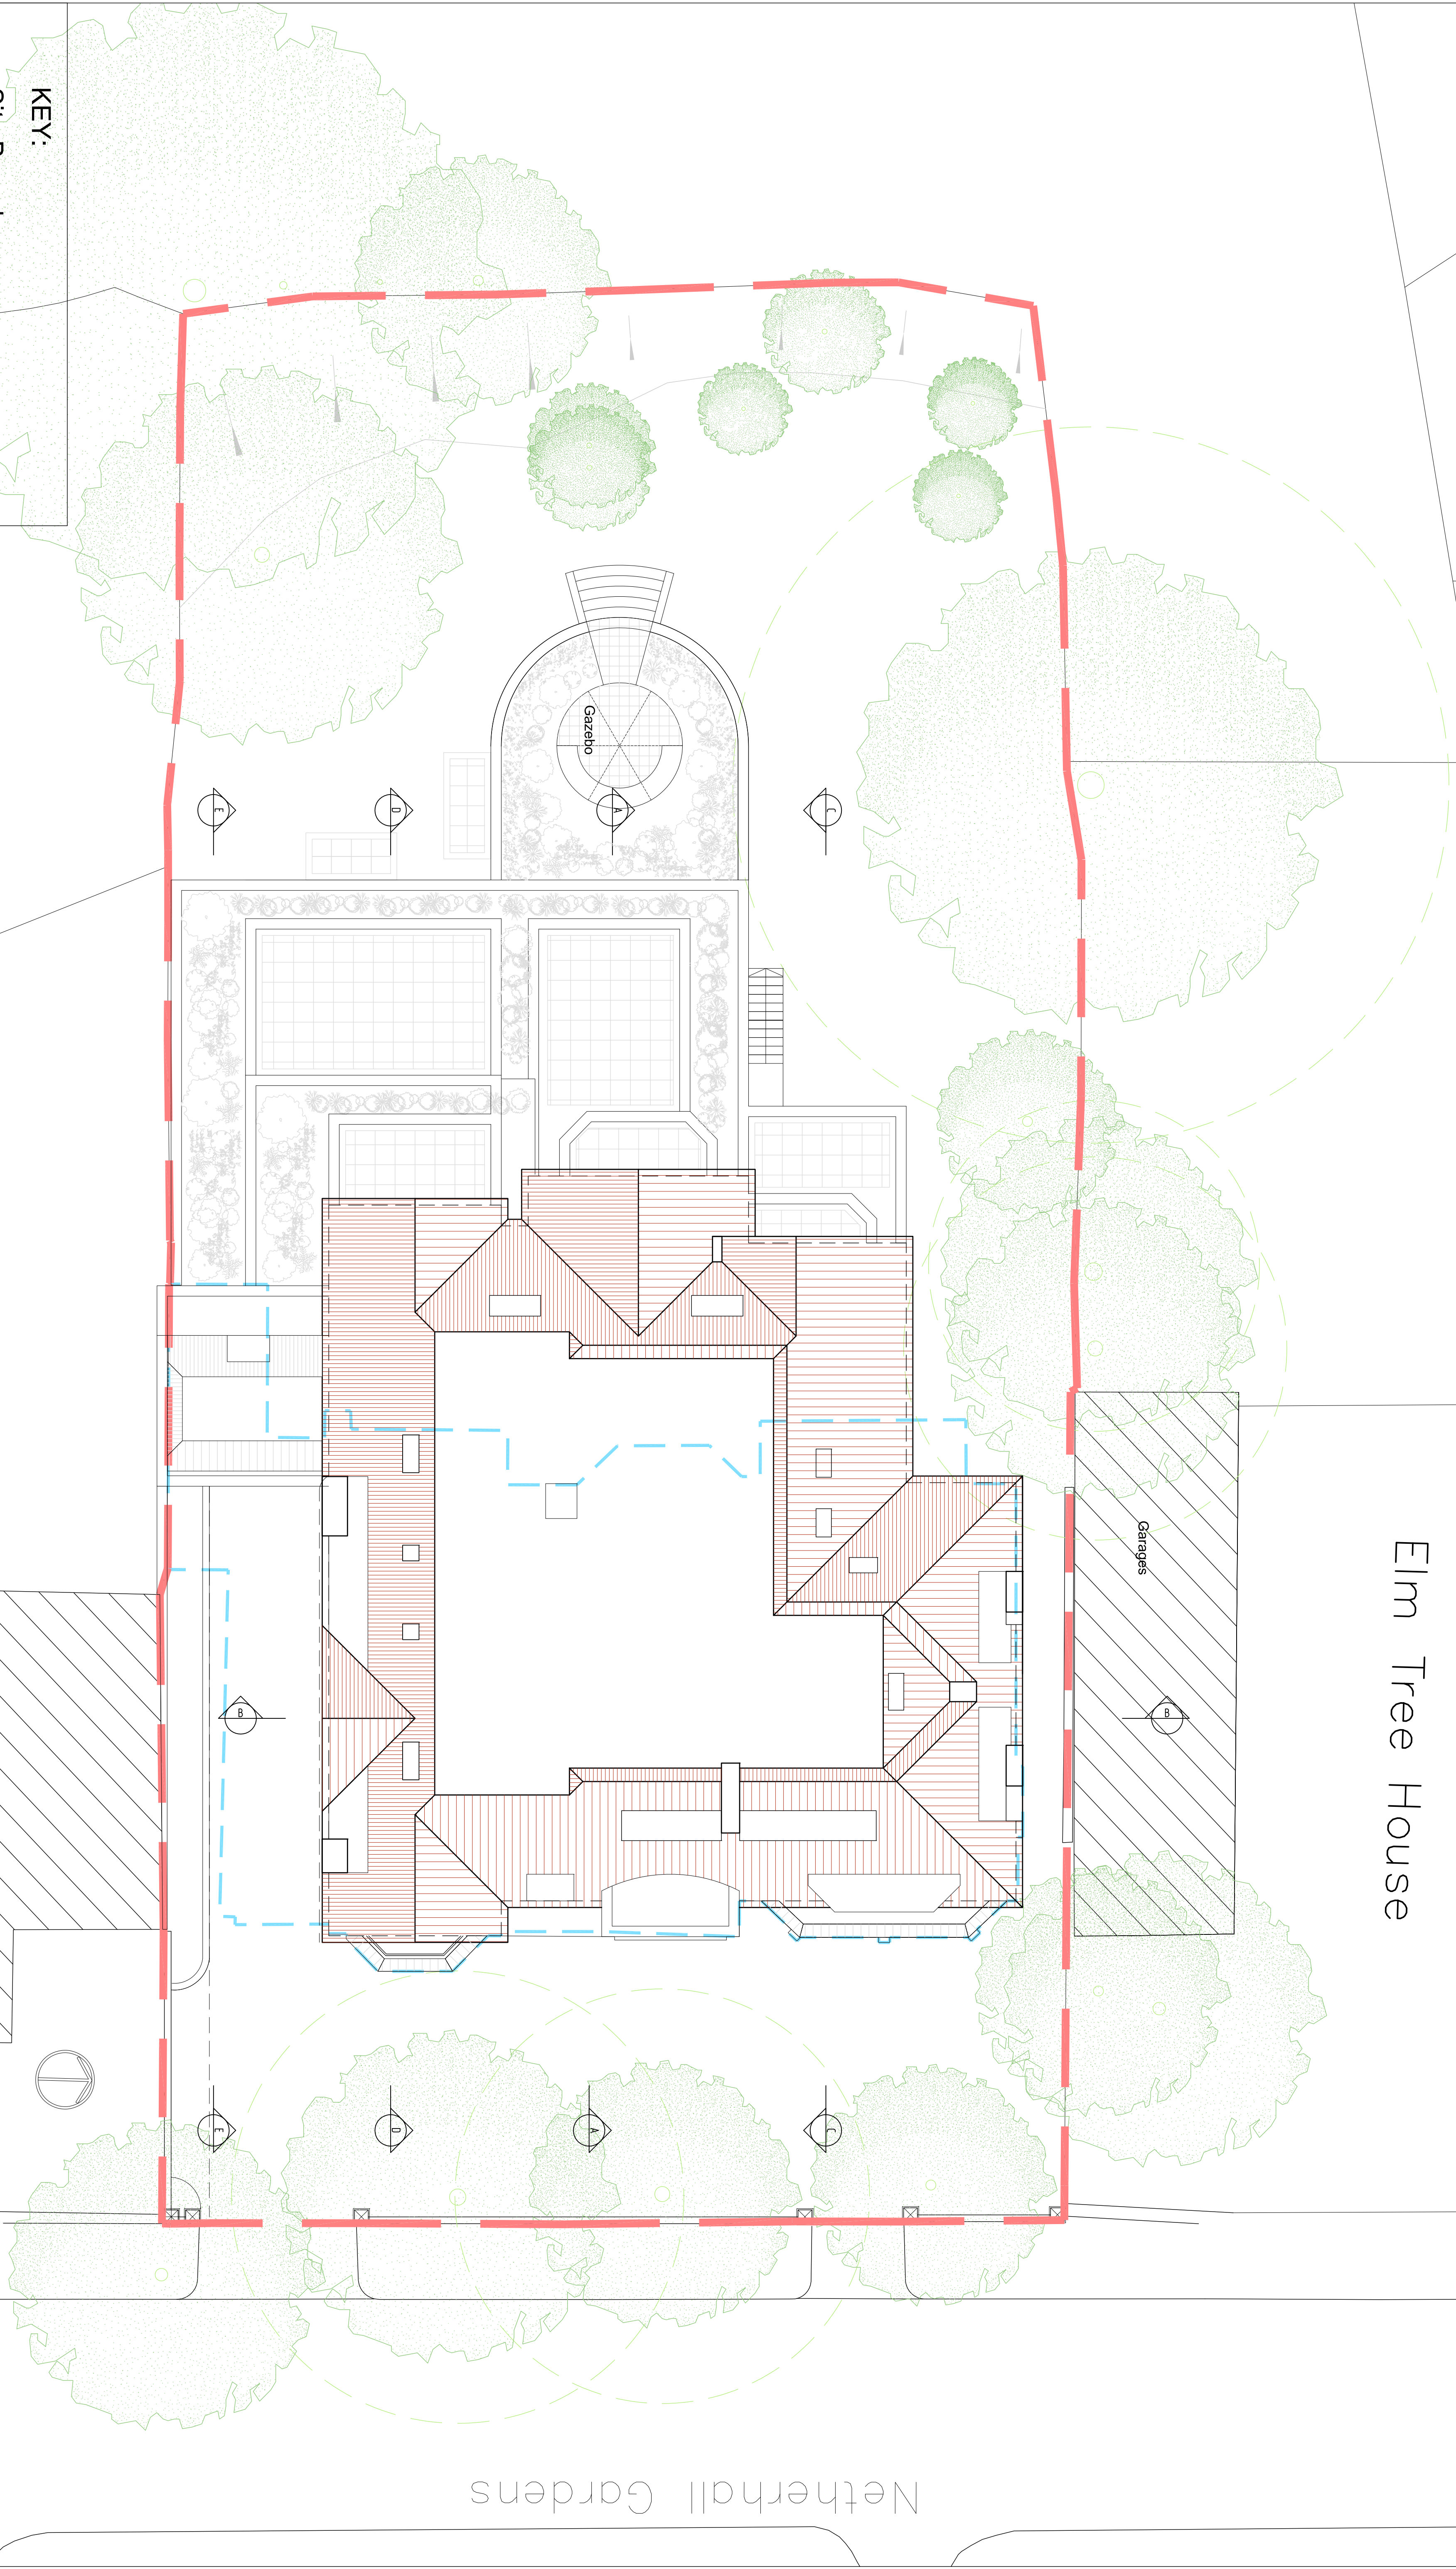

Netherhall Gardens

KEY:

- Site Boundary
- Extent of Tree Root Protection Zone
- Extent of Existing Building
- Retained Walls

P K S architects	Project 11 NETHERHALL GARDENS			
	Title	Roof Plan as Proposed		
	Scale	1:100 @ A1	Author	EW
	Date	FEB 09	Proj No.	758
© PKS Architects LLP 10 Demea House Studios, Greenwood Place, London, NW5 1LB t. (020 7424 4800 f. (020 7424 4801 e. pks@pksearchitects.com		Rev.	001-105 C	