


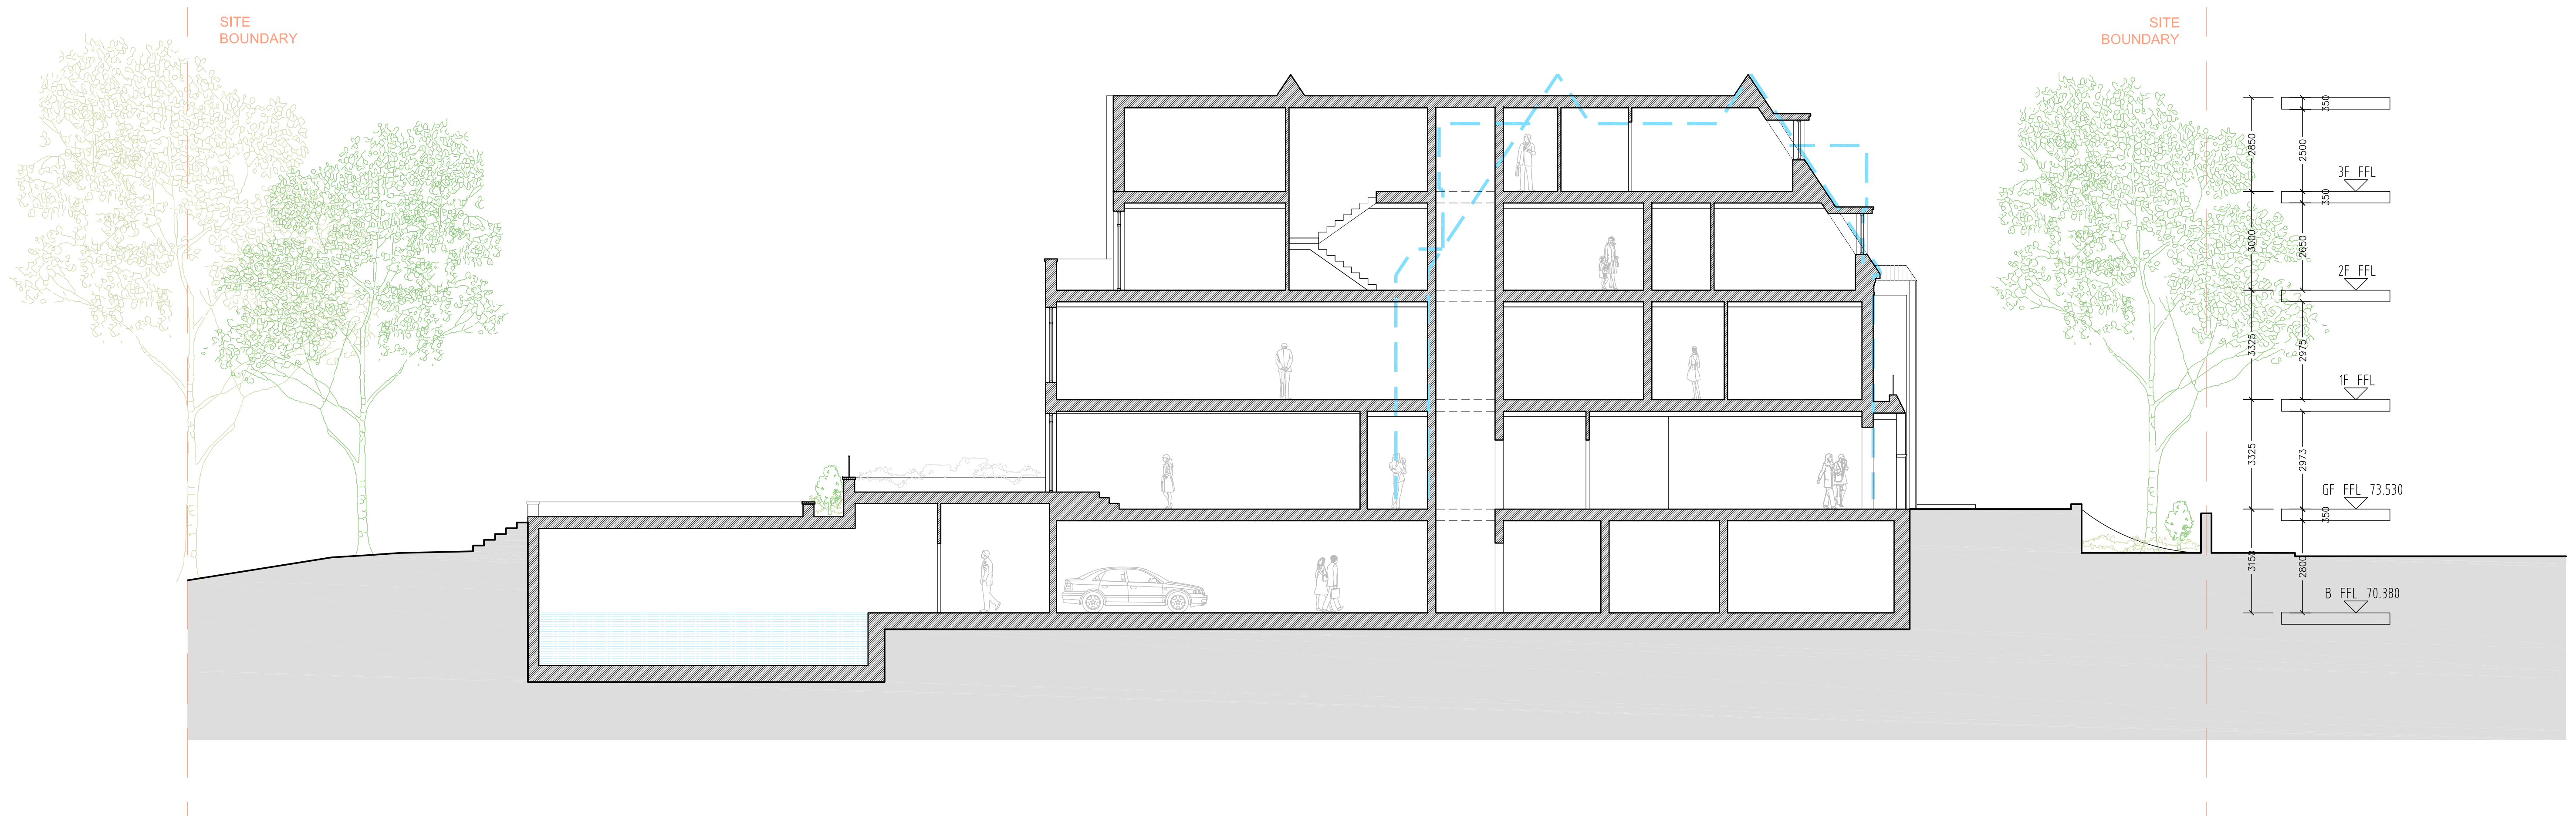

KEY:

— Extent of Existing Building

P K S
architects

project 11 NETHERHALL GARDENS			
title Section A as proposed			
scale 1:100 @ A1	author EW	draw no.	rev.
date FEB '09	job no. 758	001-114	C