


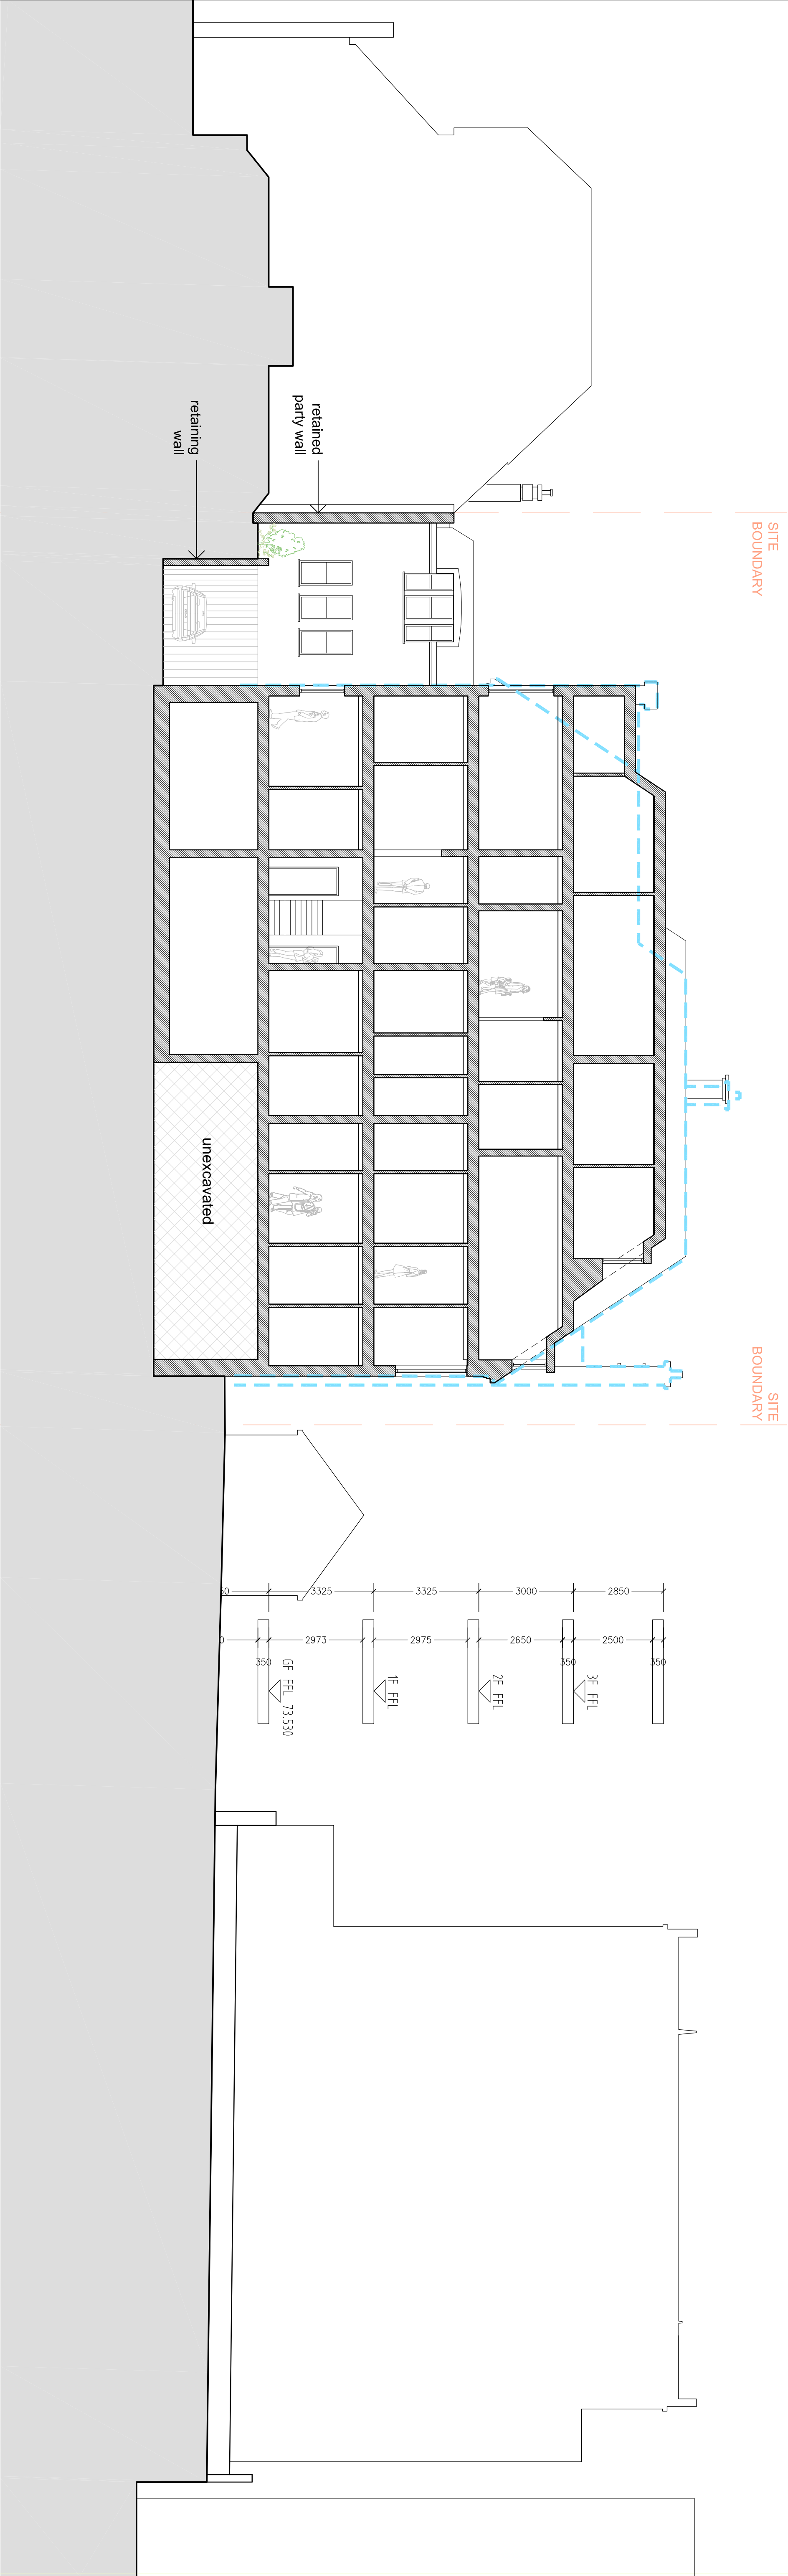

KEY:

Extent of Existing Building

PKS architects

project

11 NETHERHALL GARDENS

title

Section B as proposed

scale

1:100 @ A1

date

FEB 09

author

EW

proj no.

756

draw no.

001-115

rev.

D