


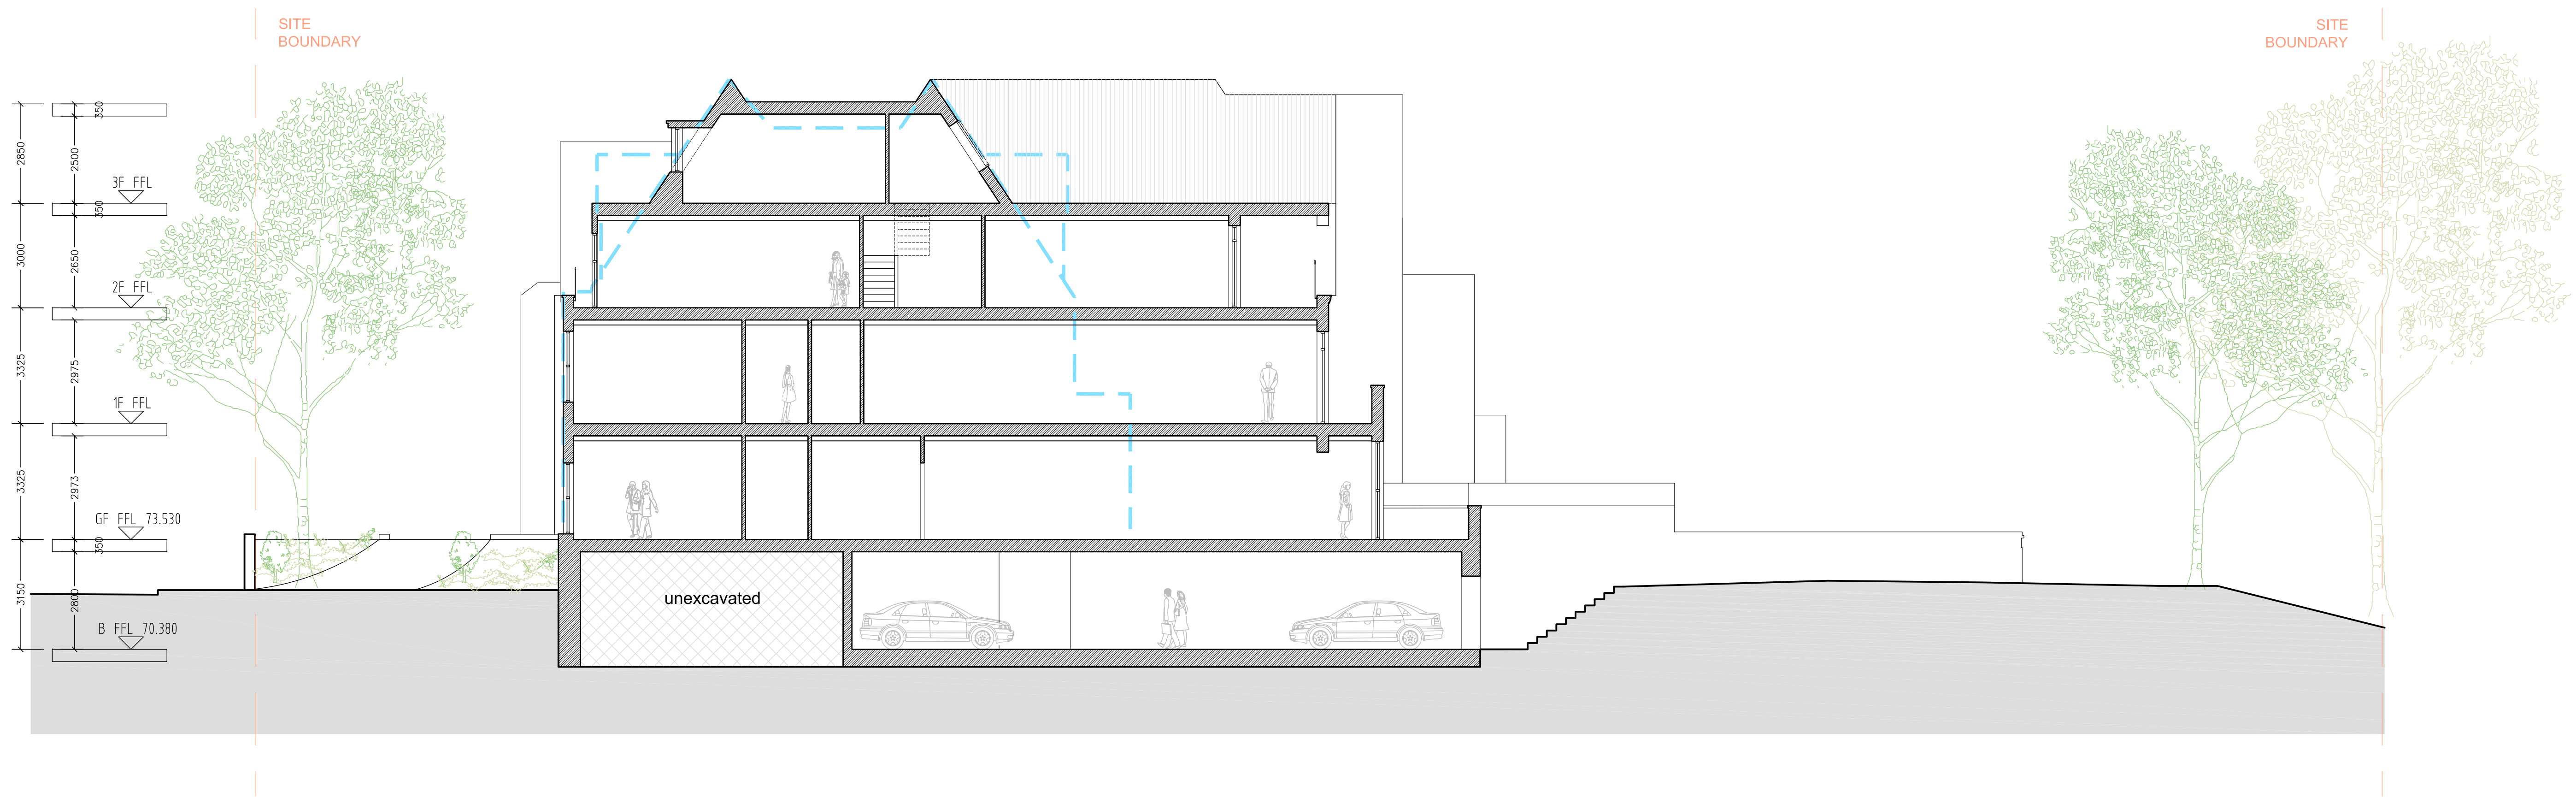

KEY:

— Extent of Existing Building

P K S
architects

project 11 NETHERHALL GARDENS			
title Section C as proposed			
scale 1:100 @ A1	author EW	draw no.	rev.
date APRIL '09	job no. 758	001-116	C

© PKS Architects LLP 10 Deane House Studios, Greenwood Place, London, NW5 1LB t. 020 7424 4800 f. 020 7424 4801 e. pks@pksarchitects.com