


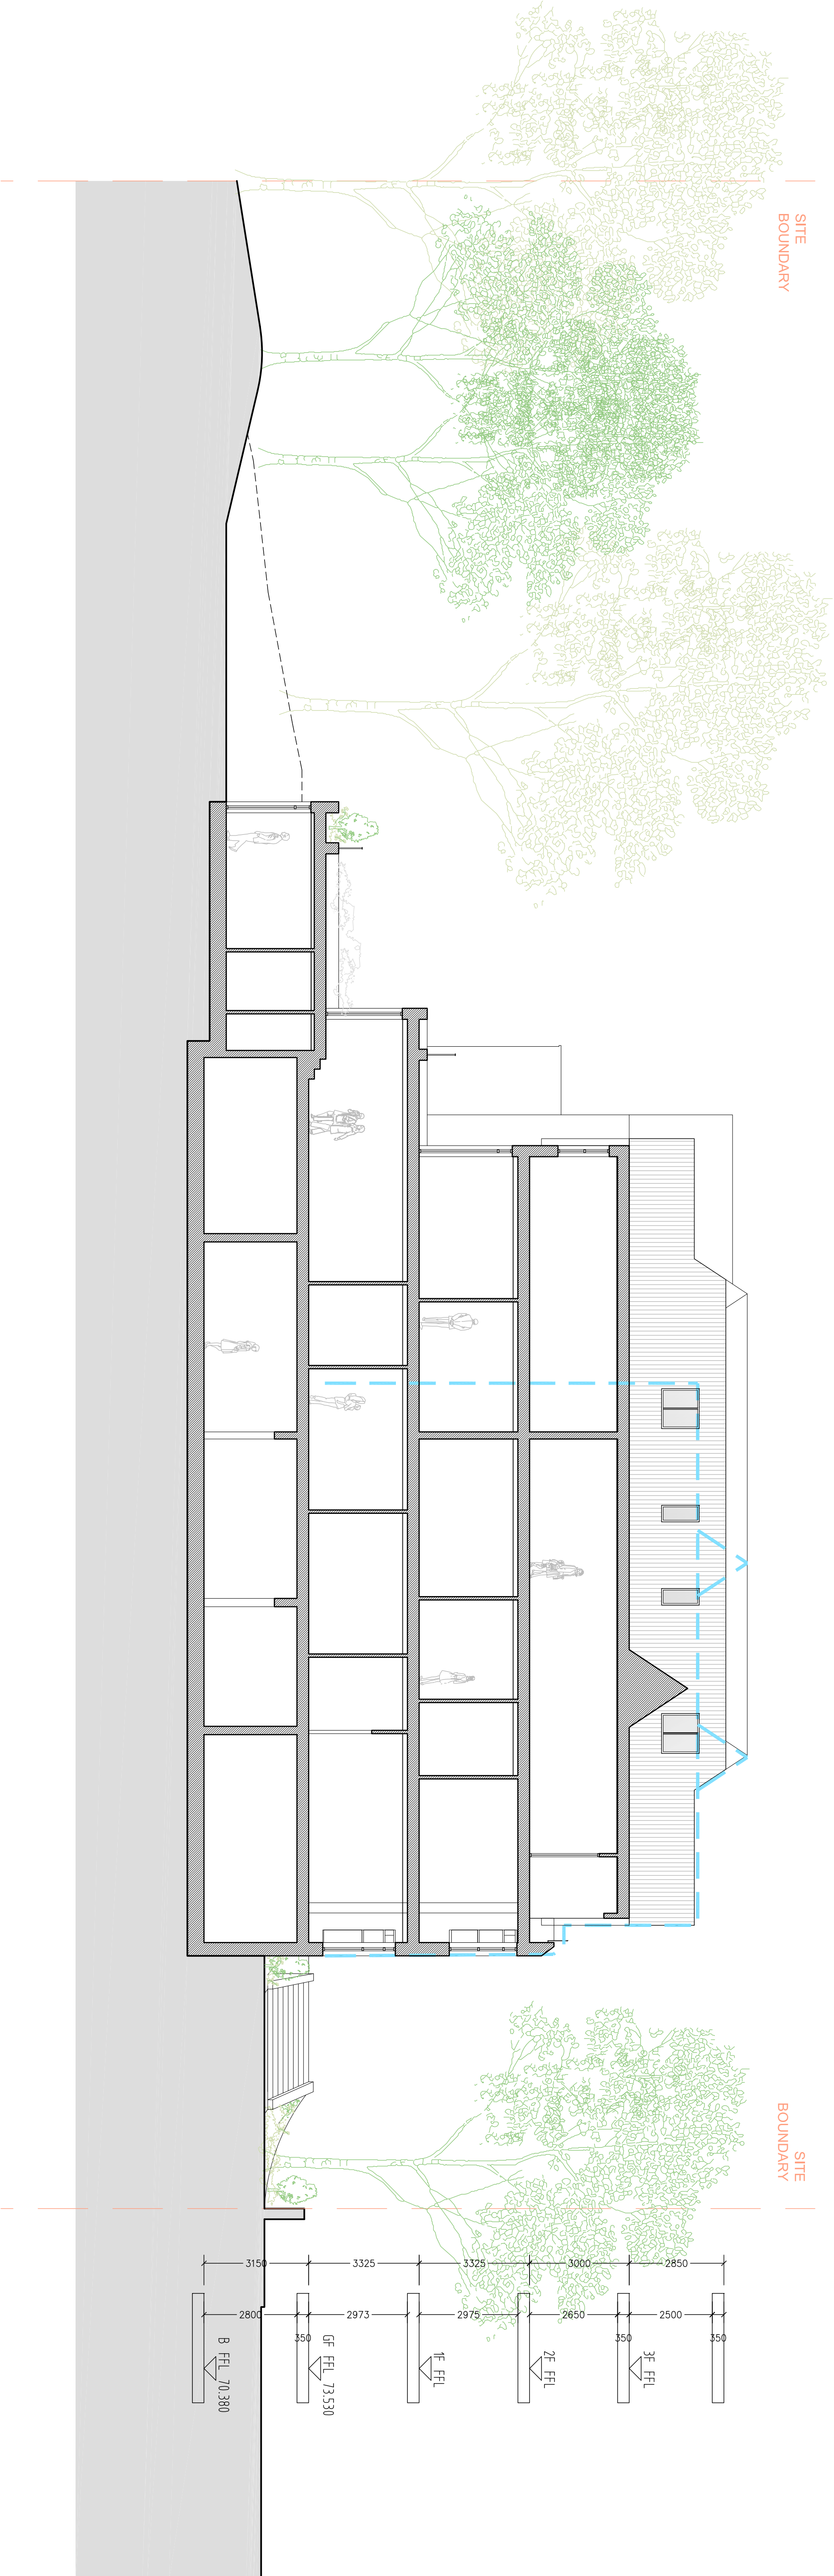

KEY:

— Extent of Existing Building

Project 11 NETHERHALL GARDENS			
Title Section D as proposed		Author EW	Rev. -
Scale 1:100 @ A1	date APRIL '09	Proj no. 756	001-117 C