


As existing plans and elevations based on measured survey carried out by The Downland Partnership Limited in May 2008.

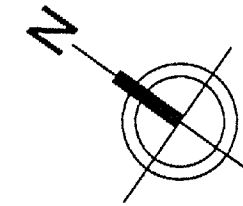

Key:

- Existing wall
- Walls, doors & items to be removed
- Existing doors

Rev.	Date	Reason For Issue	Chk
------	------	------------------	-----

Status
**LISTED BUILDING
CONSENT**

M
AA
**MARTIN ASHLEY
ARCHITECTS**
The Stables, Friars Site Road,
Richmond, Surrey TW10 6NE
Tel: 020 8948 7788 - Fax: 020 8948 5520
www.martinashleyarchitects.co.uk


Client
HANLEY LIMITED

Project
**BEECHWOOD HOUSE
RESTORATION AND IMPROVEMENTS**

Title
**BASEMENT PLAN
AS EXISTING**

Date	Aug 2008	Scale	1/100@A1
Checked By	VS	Drawn By	PC
Drawing Number	2191-01/00/01		Revision LBC1

© Martin Ashley Architects 2009

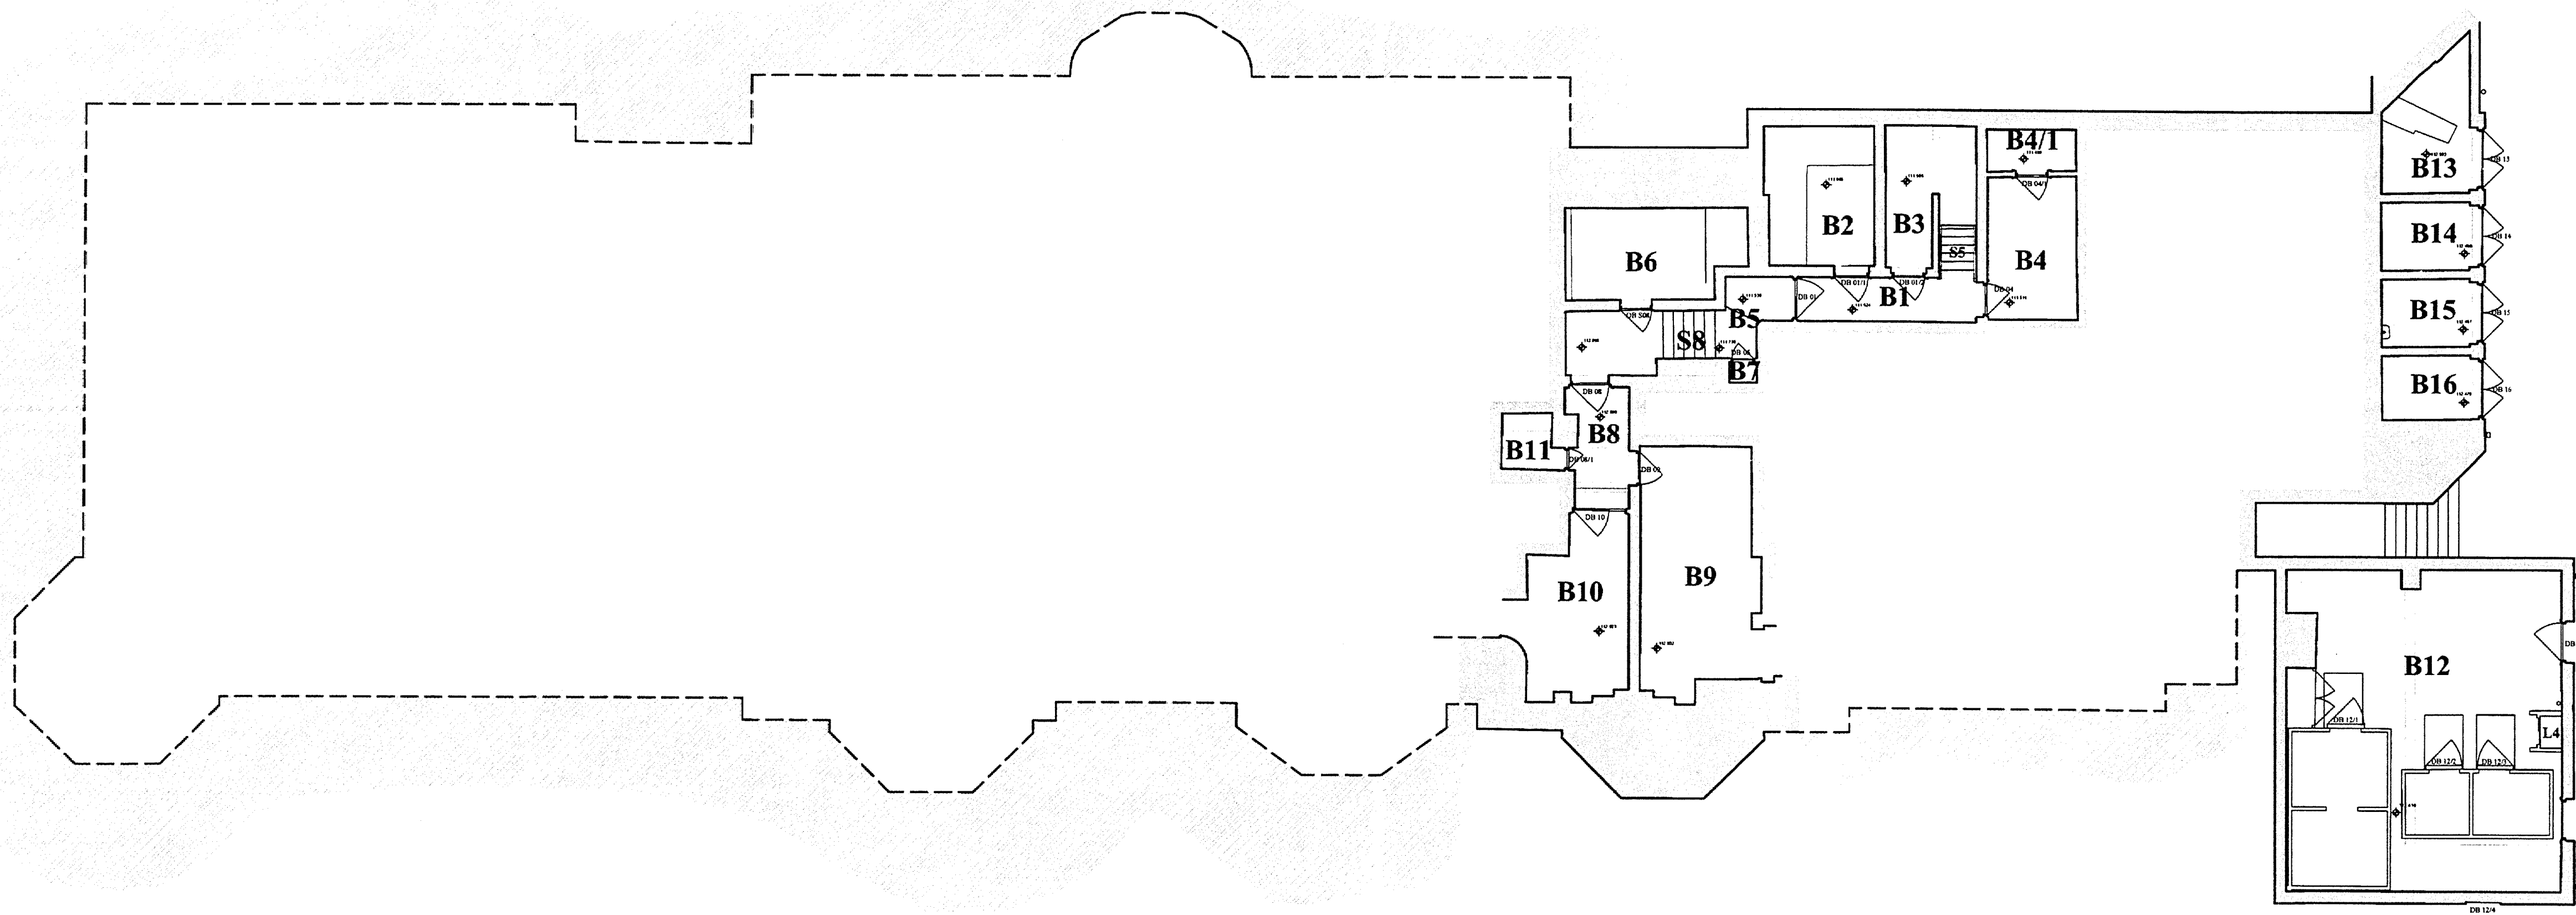

0 1000 2000 5000 10 000mm

RECEIVED
06 JUL 2010