

Notes

Assumed site boundary based on Land Registry drawing

BASEMENT GIA

House A:
65.9 m² (709 ft²)

House B:
63.2 m² (680 ft²)


House C:
60.3 m² (649 ft²)

TOTAL GIA

House A:
183.8 m² (1,978 ft²)

House B:
180.4 m² (1,942 ft²)

House C:
180.8 m² (1,946 ft²)

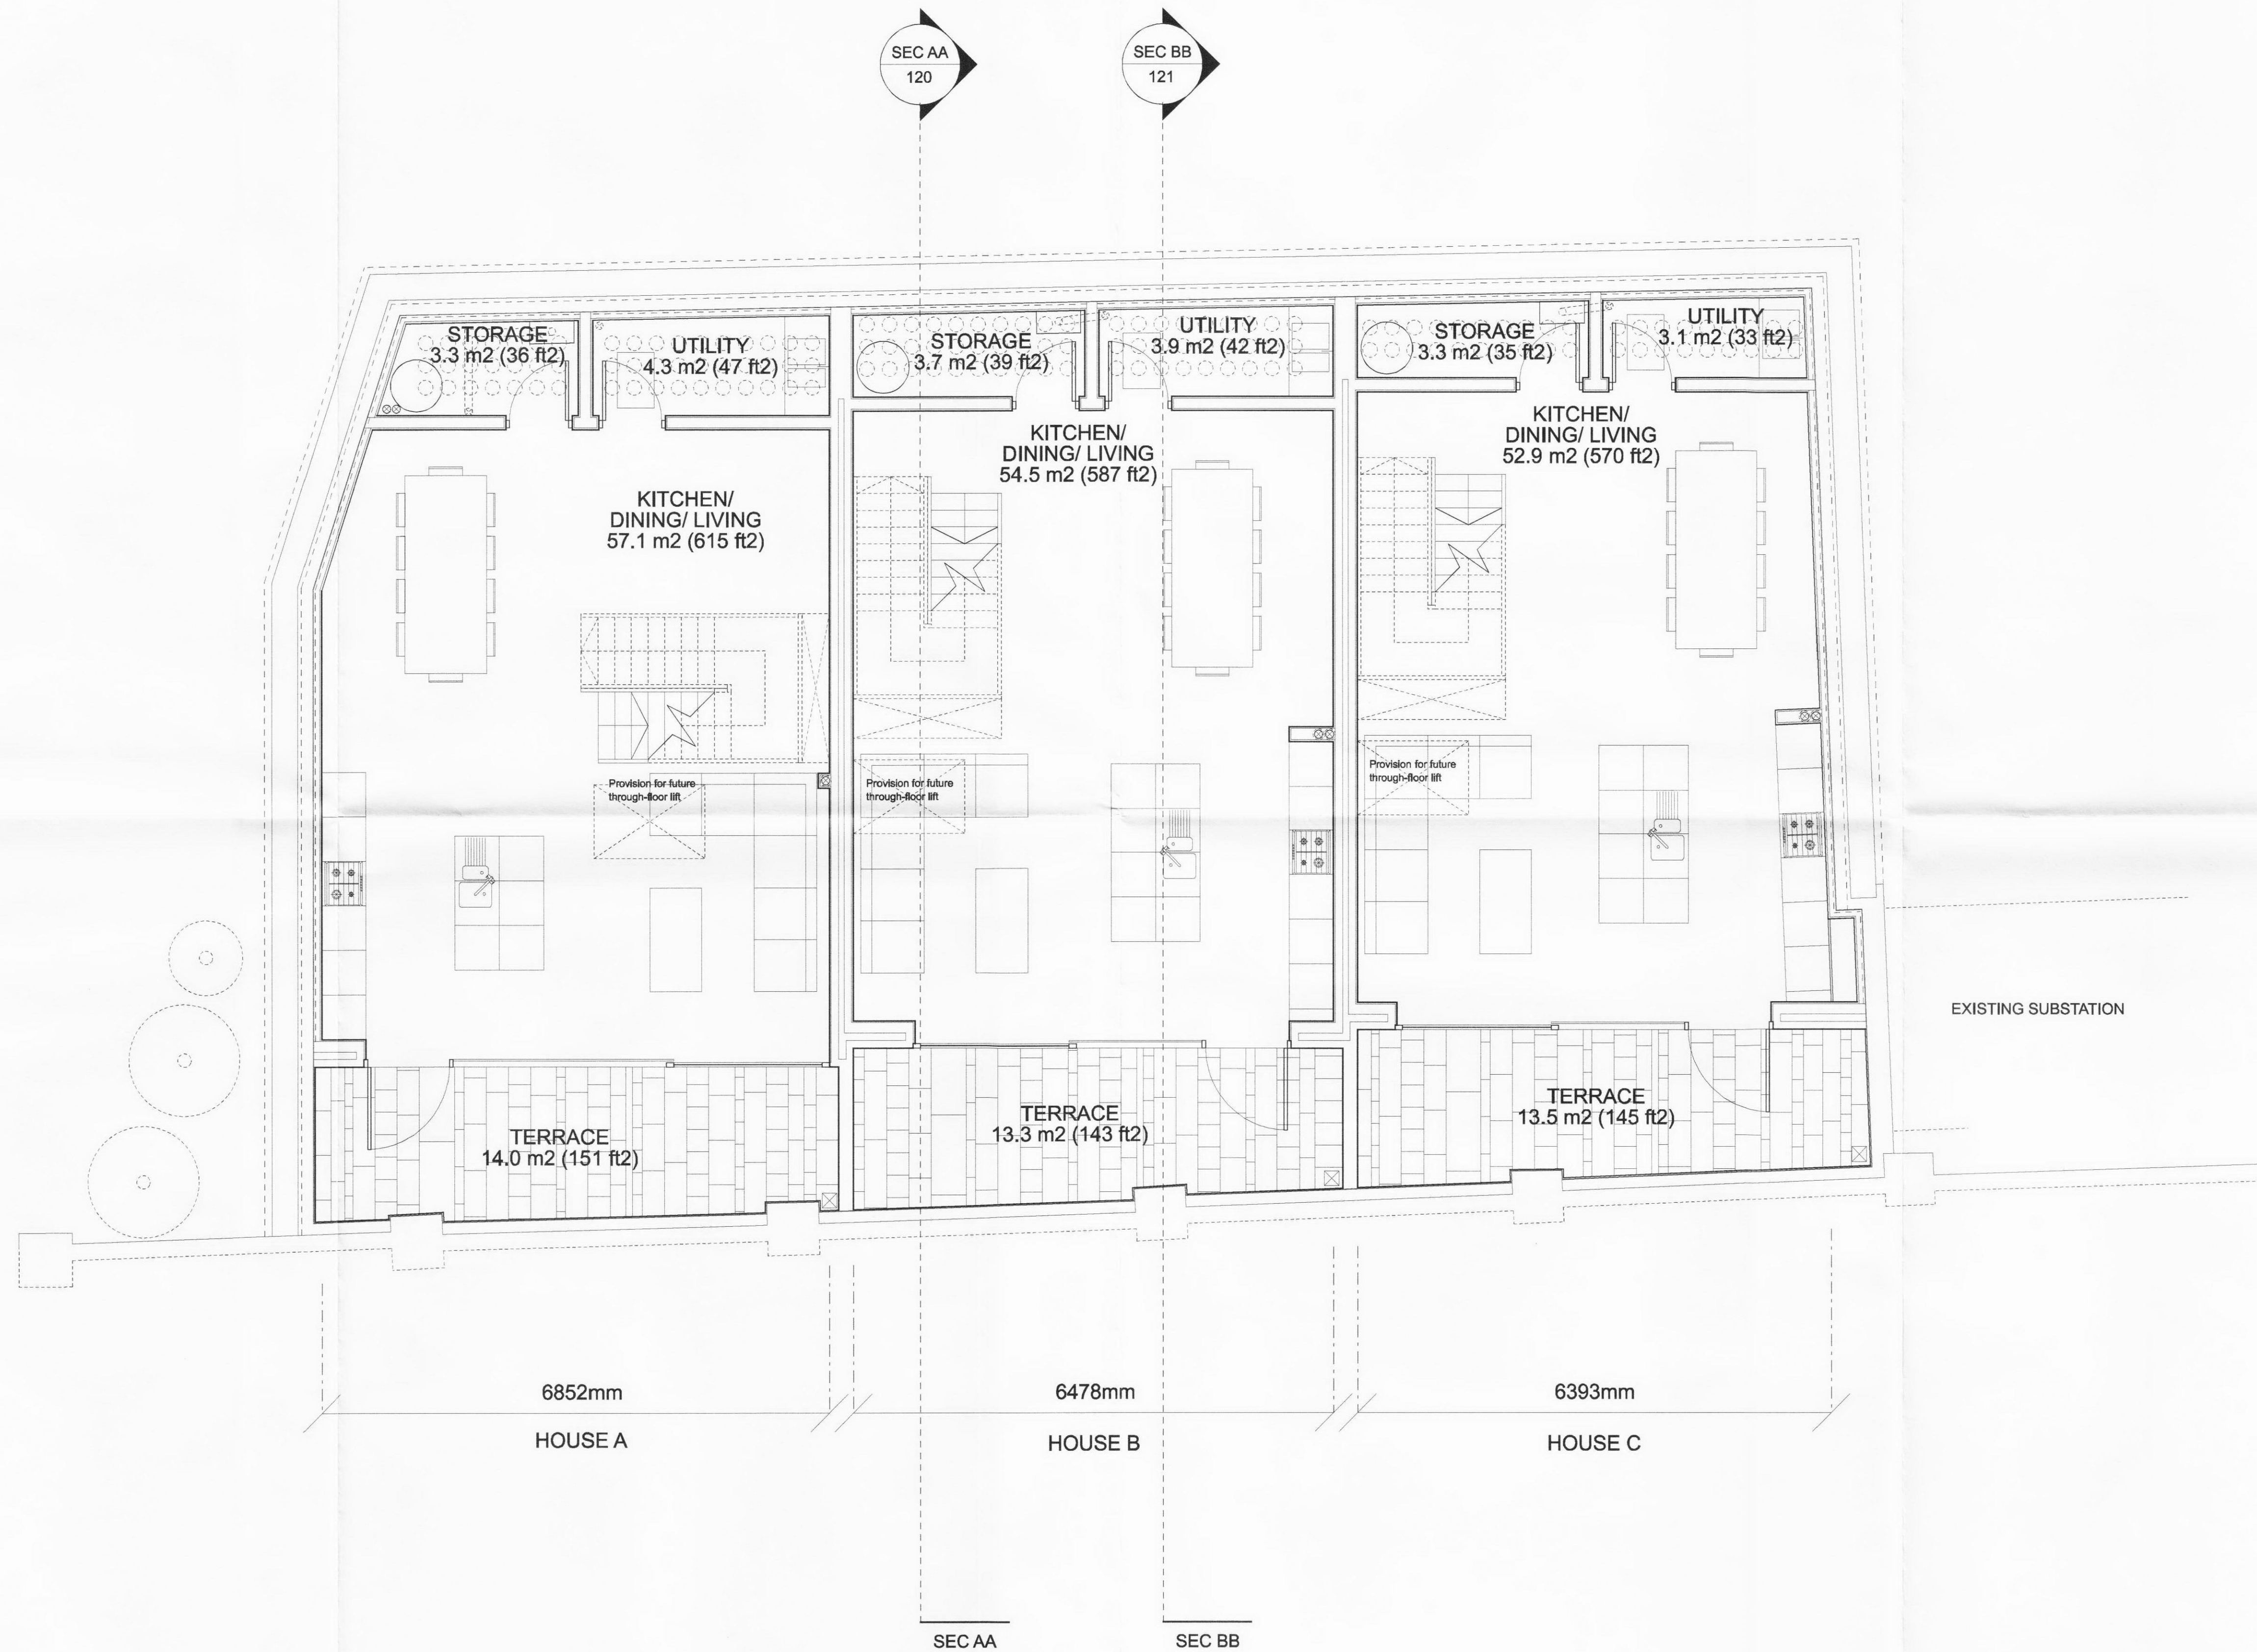

B	22.06.10	Alterations to perimeter wall alignment following structural input
A	17.06.10	Structural and M&E coordination
-	21.05.10	First Drawn
Rev	Date	Description

4th Floor, Block D, Monkslands,
6-23 Old Street, London, EC1Y 9HL
T +44 (0)20 7460 7548
W www.piercyconner.co.uk
E info@piercyconner.co.uk

Project

WAKEFIELD STREET

Client

Great Marlborough Estates

Date

21.05.10 Scale 1:50 at A1

Drawing Title

BASEMENT LEVEL PLAN

Drawn

HH

Checked

SC

Approved

SP

Drawing Status

FOR APPROVAL

Project

Discipline

View

Drawing No.

Rev.

13396 A P 100 B

Do not scale from drawing. All dimensions to be checked on site. This drawing is copyright ©