



Figured dimensions only are to be taken from this drawing. All dimensions are to be checked on site before any work is put in hand.
If in doubt, ask.

NOTES

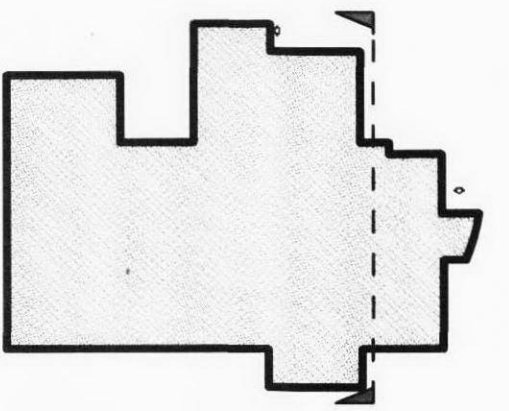

SECTION KEY PLAN

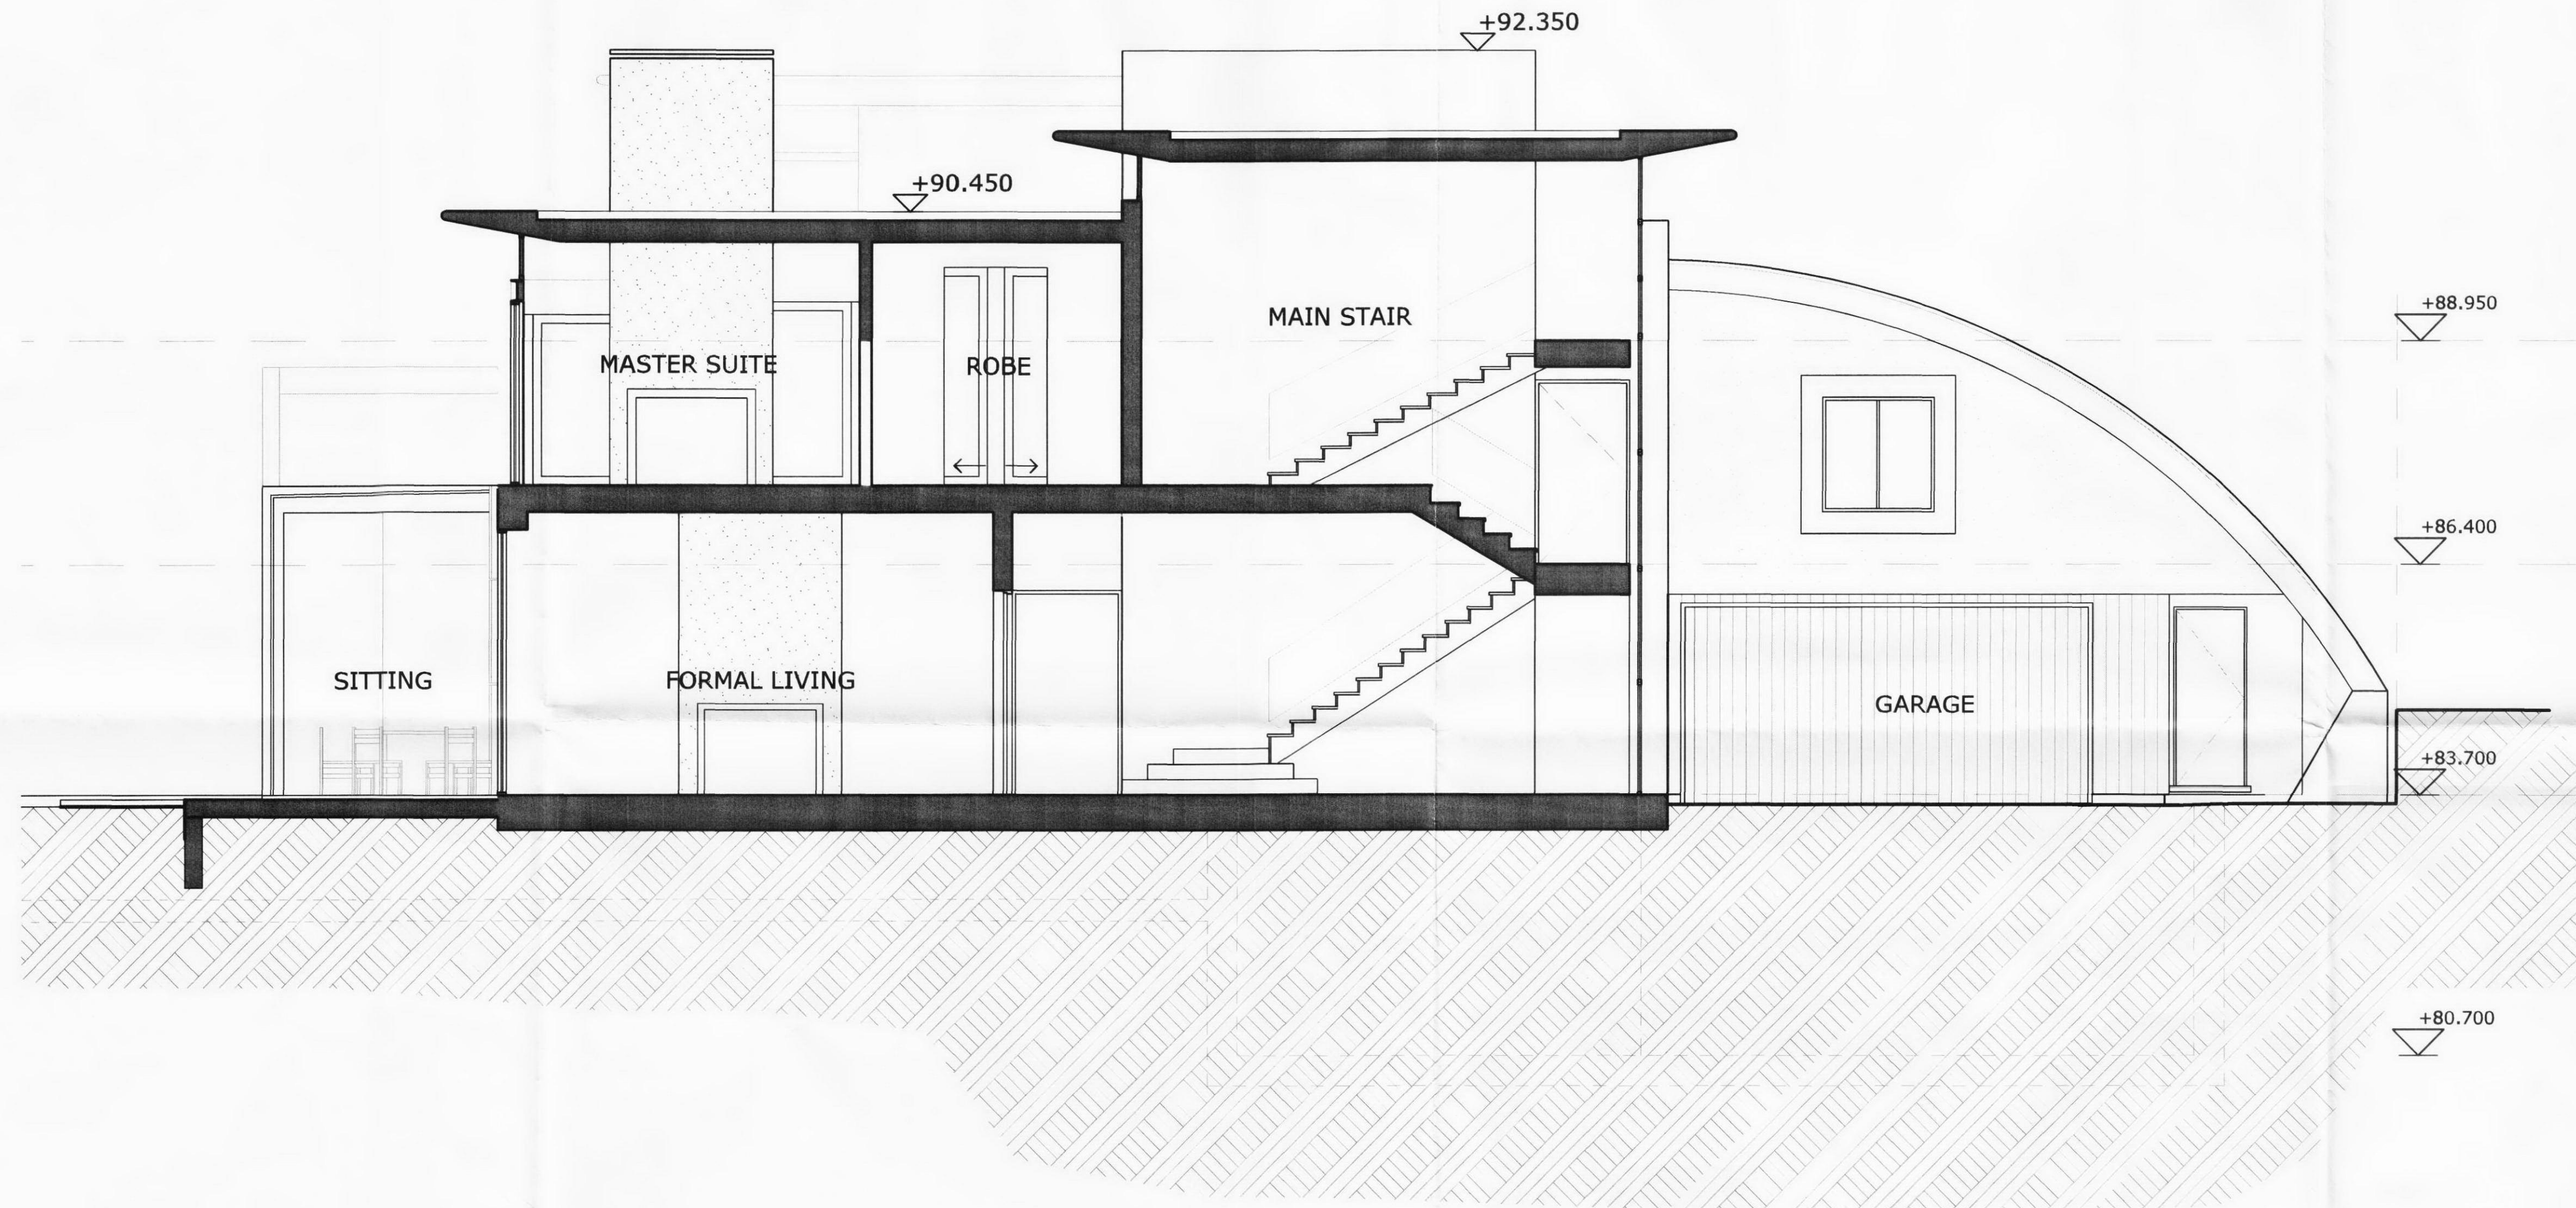

A	Issued for Planning	MB	05.07.10	PU
-	Planning	MB	2nd July	
Rev	Description	Drawn	Date	Checked

Spence Harris Hogan associates
architects + interiors + design consultants

1 Vencourt Place
Ravenscourt Park
Hammersmith London
W6 9nu

tel : 020 8600 4171
fax : 020 8600 4181
mail : shh@shh.co.uk
web : www.shh.co.uk



Project No:	629	Project:	FITZROY FARM
Author:	MB	Site Address:	HIGHGATE LONDON
Checked:	DS	Client:	Daniel & Valeria Levy
Title:	040 Sections Proposed Section B2		
Status:	Planning	Scale A1:	1:50
Project no. / Stage / Drawing no.	629(PL)043	Scale A3:	1:100
Date:	July 2010	Revision:	A

1

SCALE 1:50 @ A1

SECTION: Proposed Section B2