



datum 60.00m
Section 1

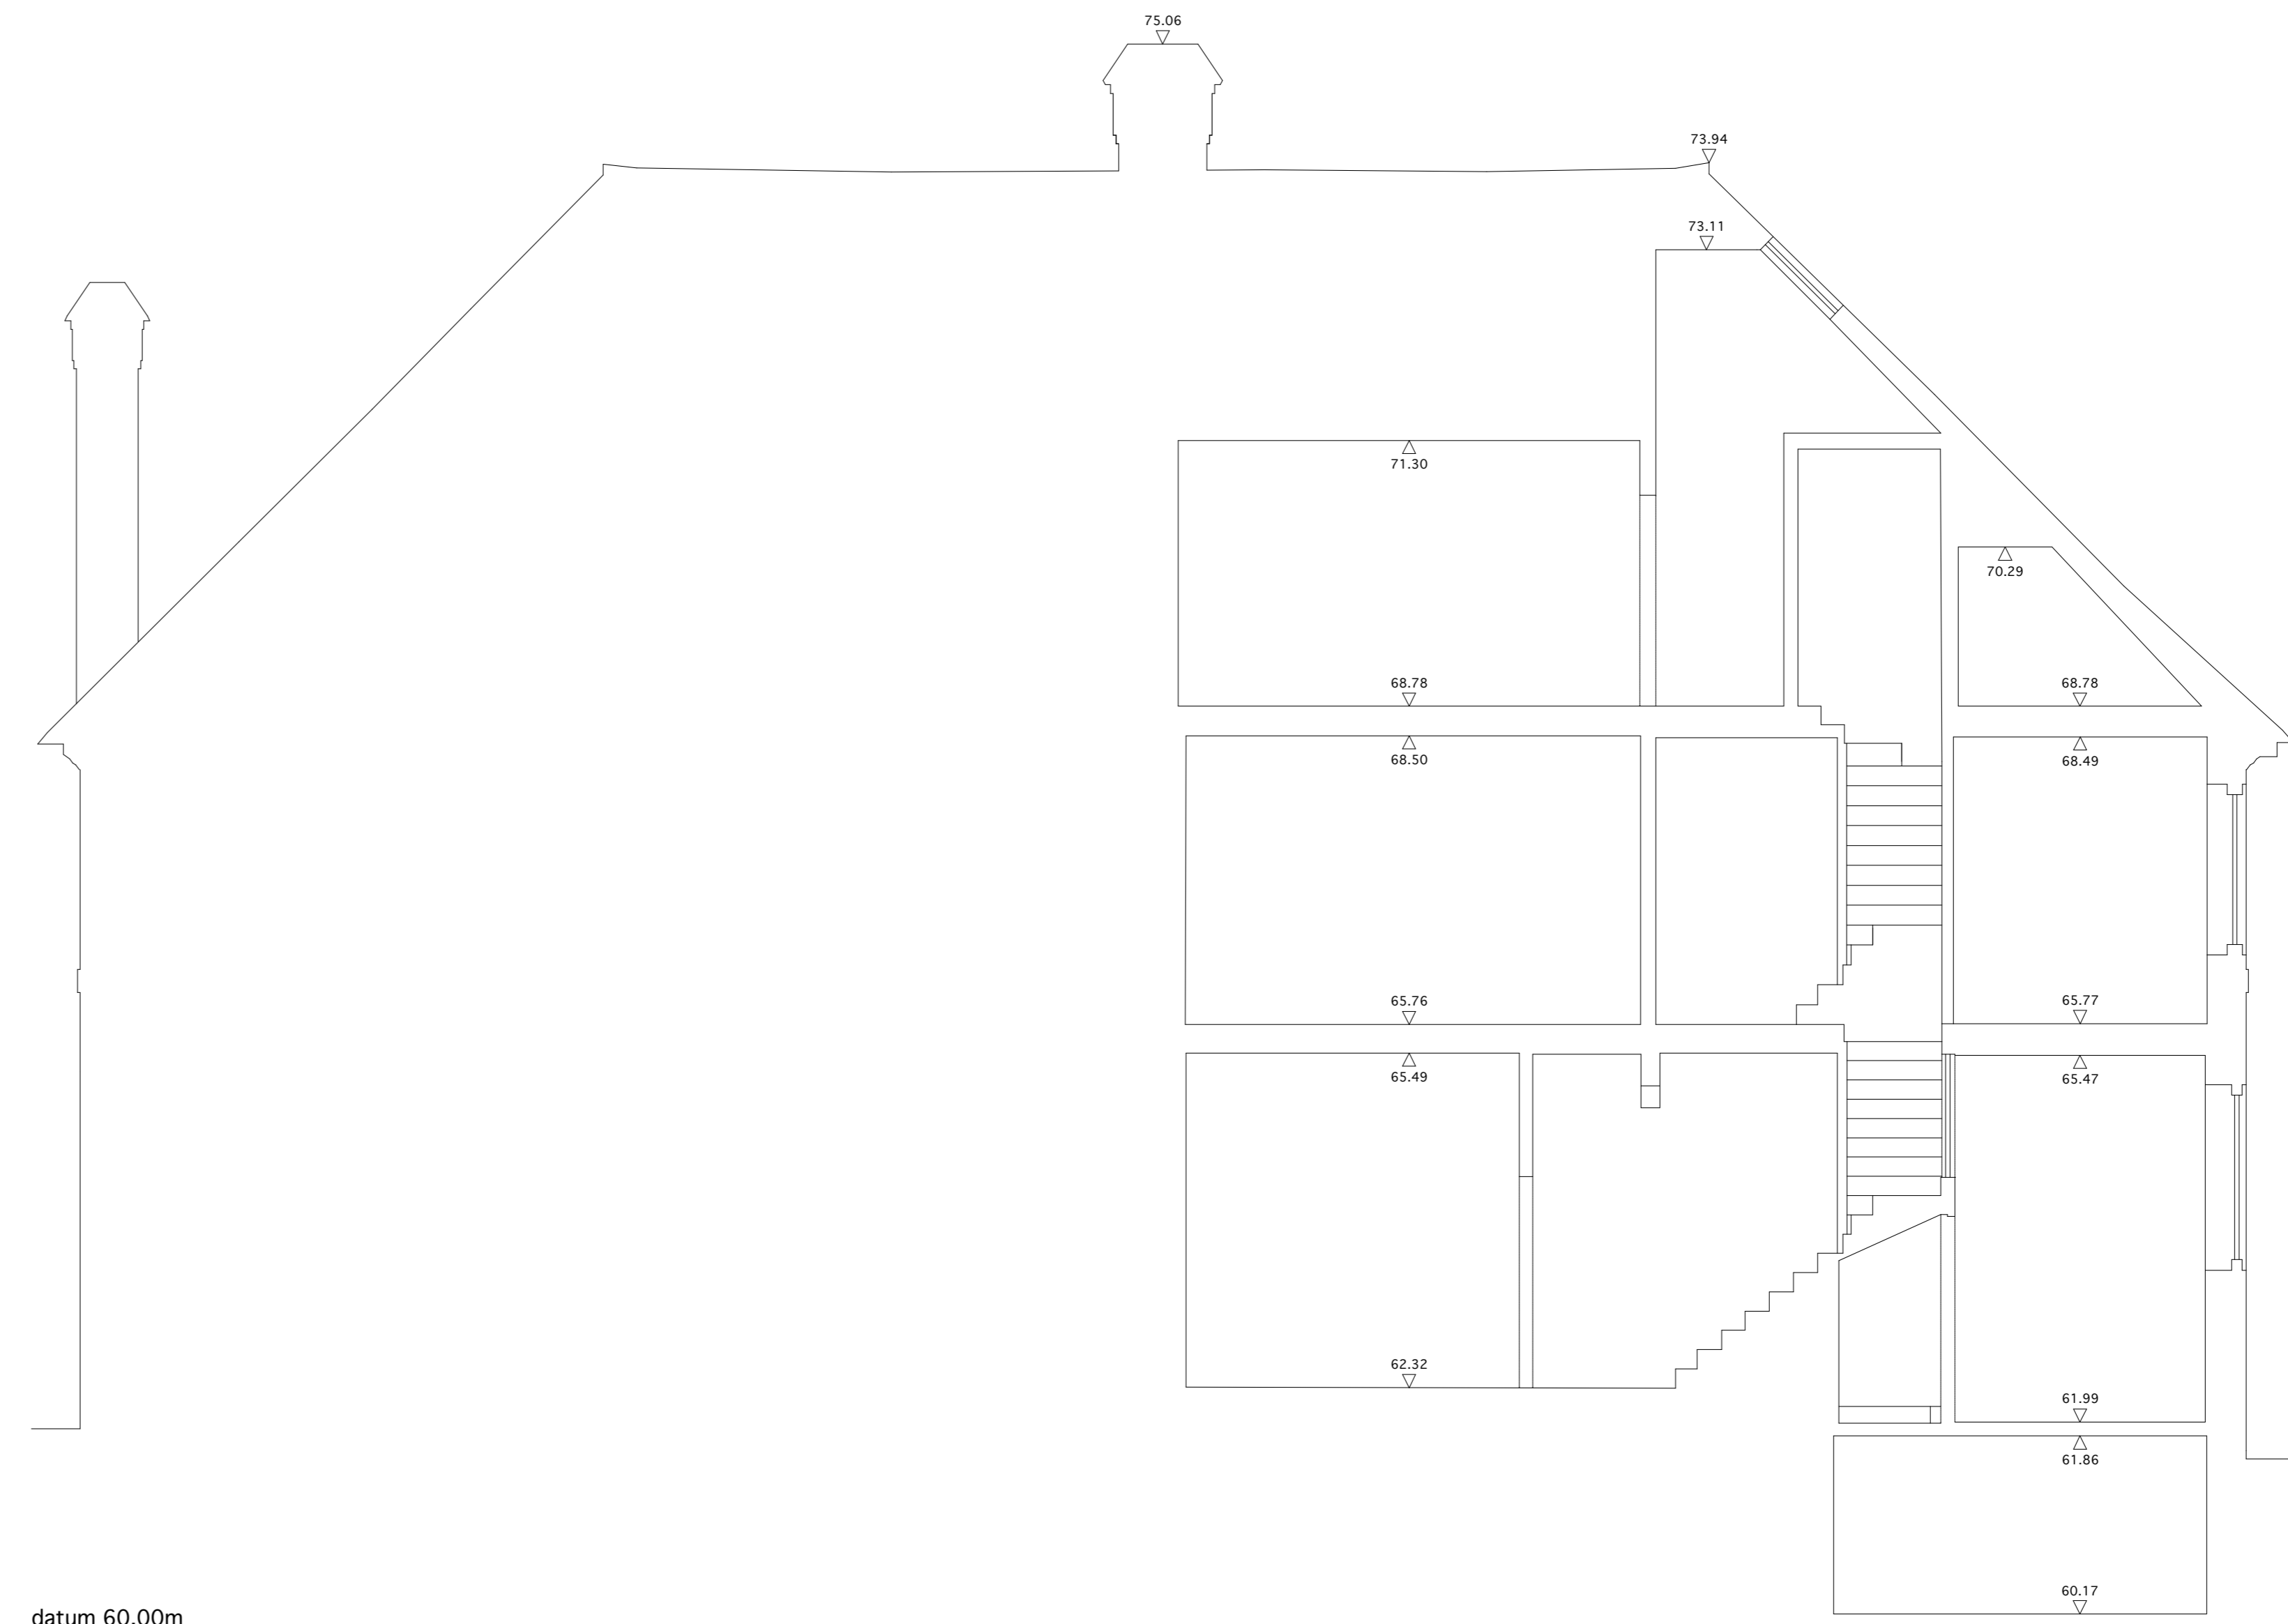

datum 60.00m
Section 2

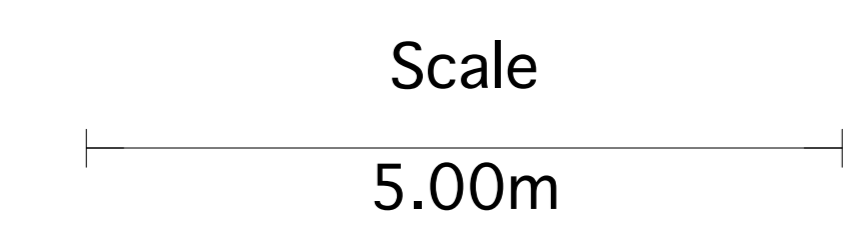

REVISIONS:
- 28.05.10 First issue: planning

NOTE:
Do not scale from the drawing. Any discrepancies to be reported to the architect.
All dimensions will be taken on site prior to ordering and construction.
Copyright remains with the architect.
This drawing is to be read in conjunction with the specification and all other relevant drawings.

PROJECT:
34 GLENILLA ROAD
DRAWING TITLE:
EXISTING SECTIONS
STATUS:
PLANNING

SCALE:	DRAWING NUMBER:	REVISION:
1:50@A0	JG09/PA/008	-

JAMES GORST
ARCHITECTS Ltd

The House of Detention
Clarkwell Close
London EC1R 6AS
t 020 7336 7140
f 020 7336 7150
e info@jamesgorstarchitects.com