



North Point  The copyright of this drawing is vested in Price-Arthur Consultancy or the employer. Drawings must not be copied or reproduced without written consent. This drawing is to be used for this project only and should not be used for any other purpose. Do Not Scale

Notes
1.

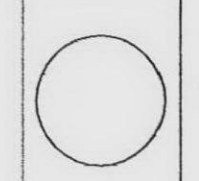

TENDER

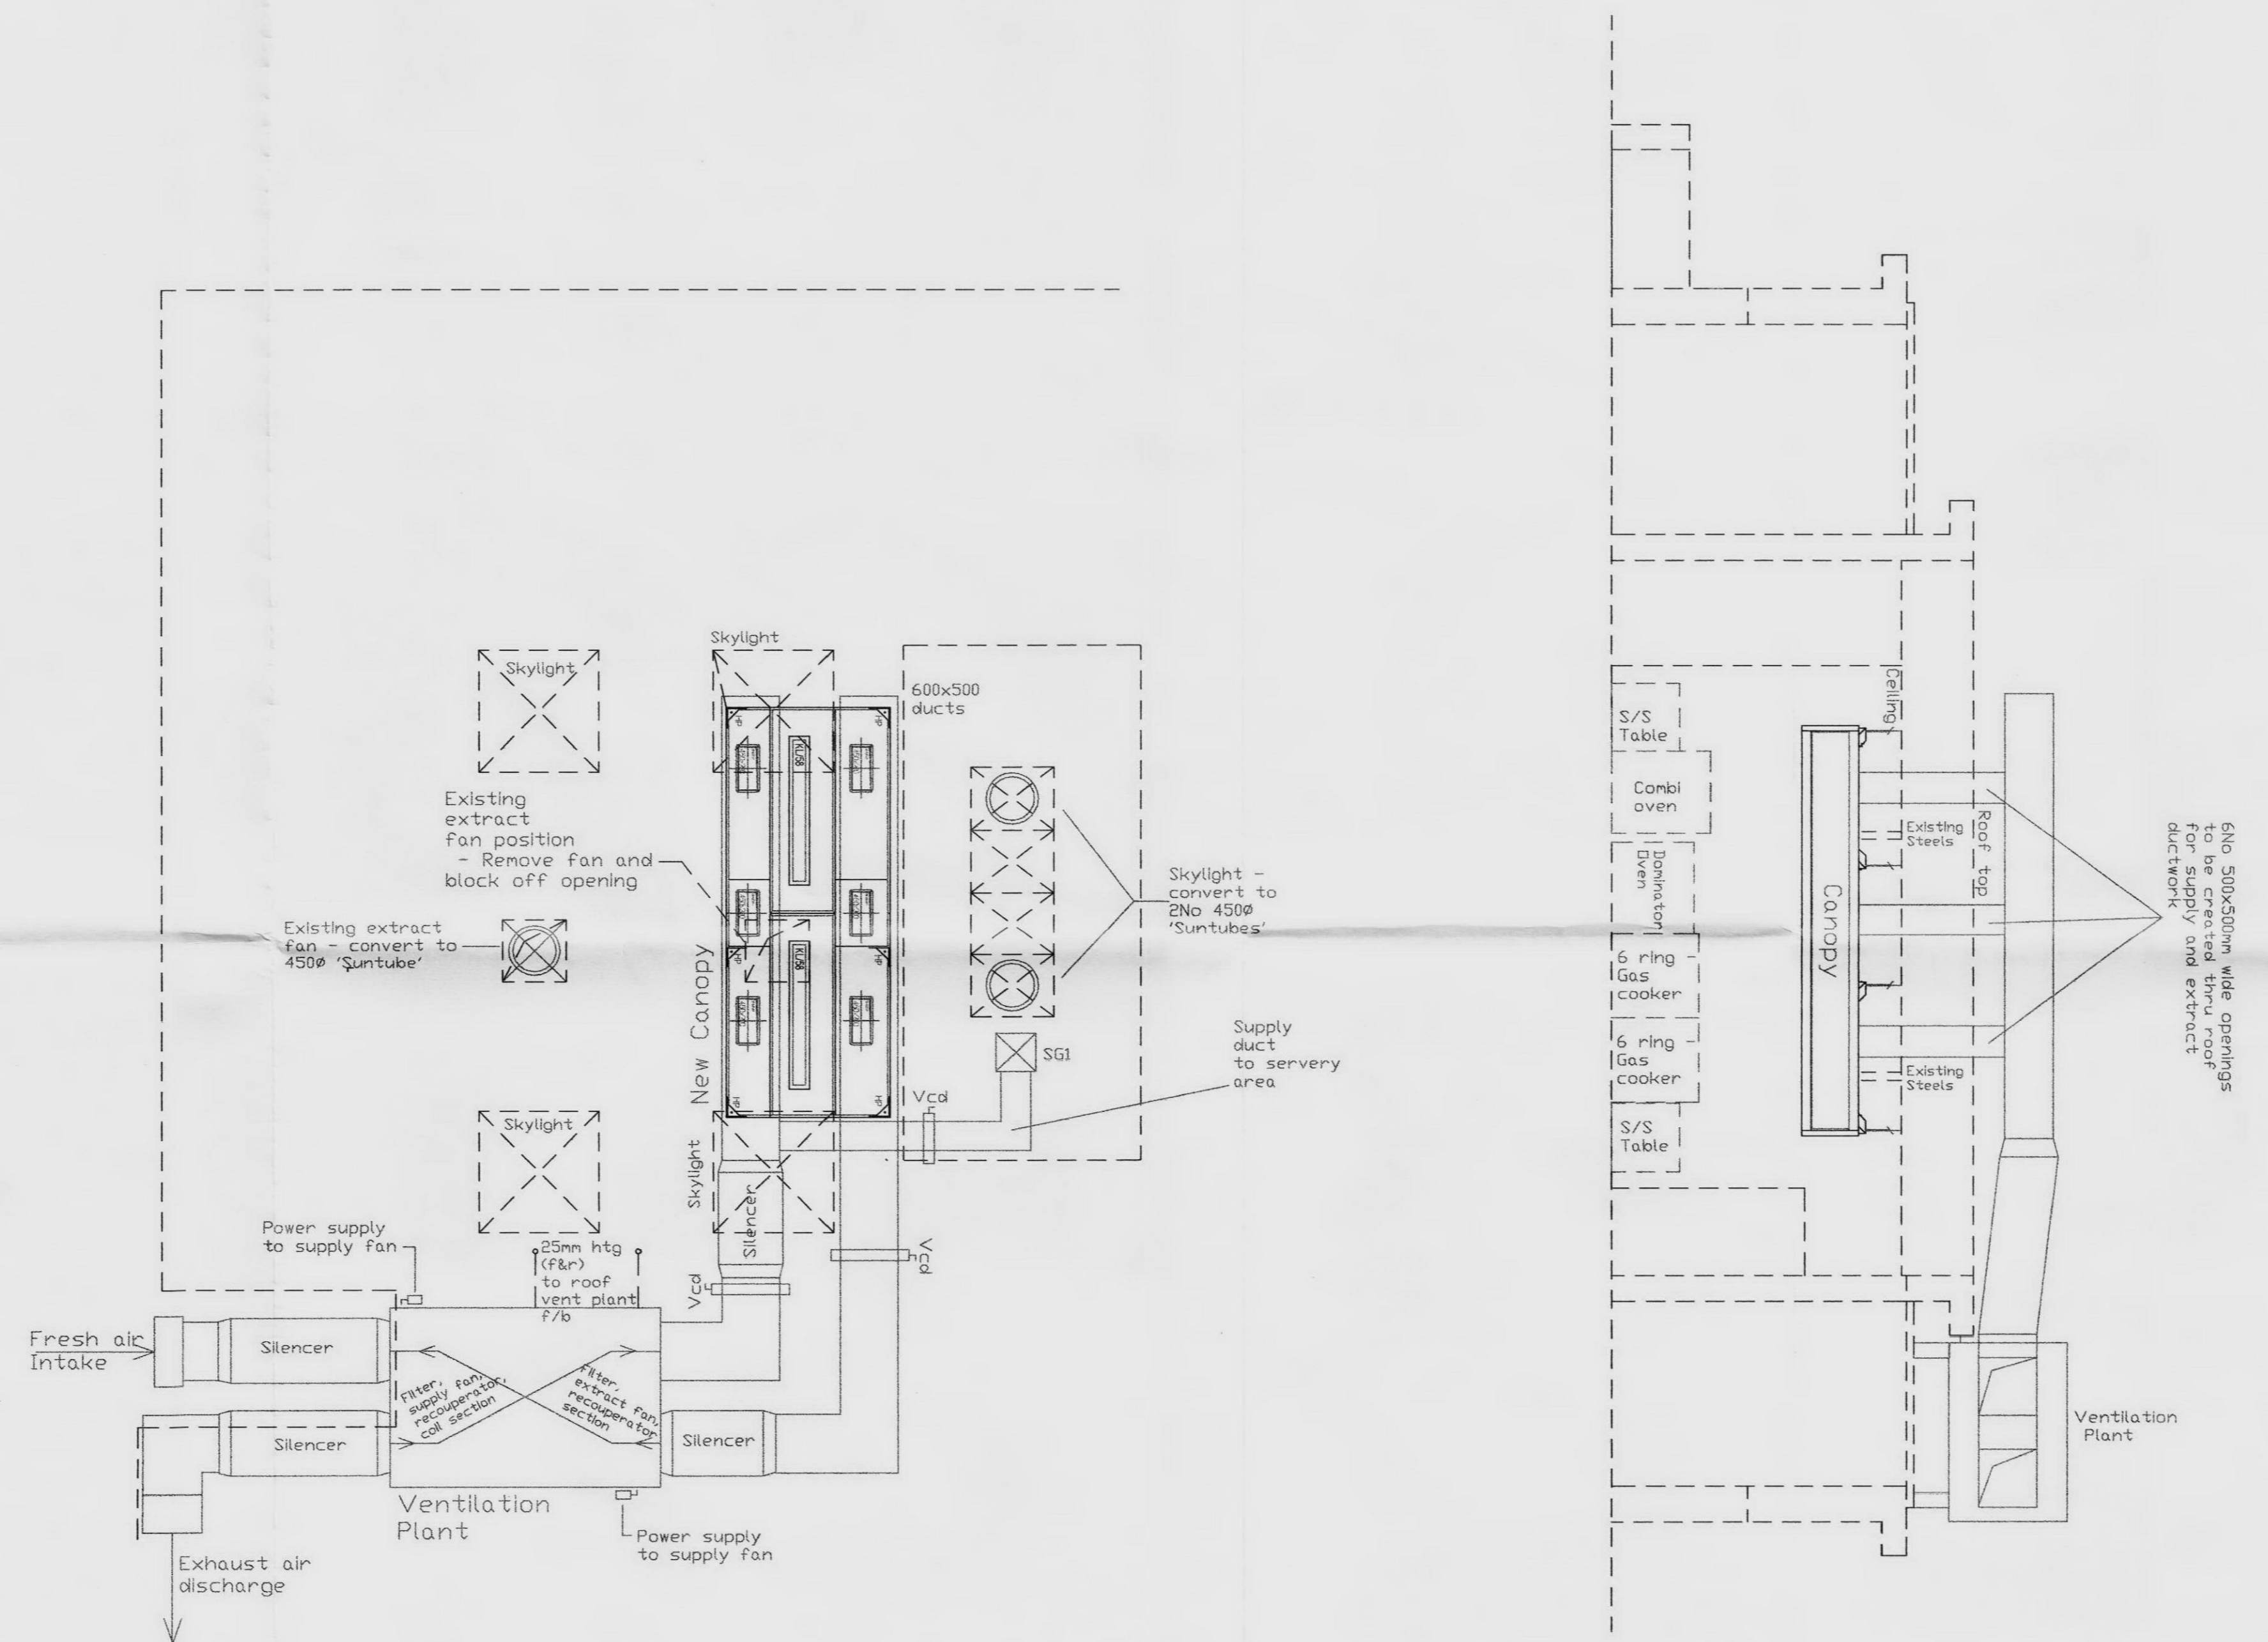

Price - Arthur Consultancy
Building Services Consulting Engineers & project Managers
Finch Lodge
The Folly
Buntingford
Herts
SG9 9EB
Tel: 01763 272448
Fax: 01763 274528

CLIENT
London Borough of Camden

PROJECT
Gospel Oak School
New Kitchen Ventilation System
and Associated Works

DESCRIPTION
VENTILATION SYSTEM LAYOUT

Drawn	pla	Checked	
Scale	1/50	Date	31 May '10
Drawing No.	P4422/goak/m/01/t		Rev