
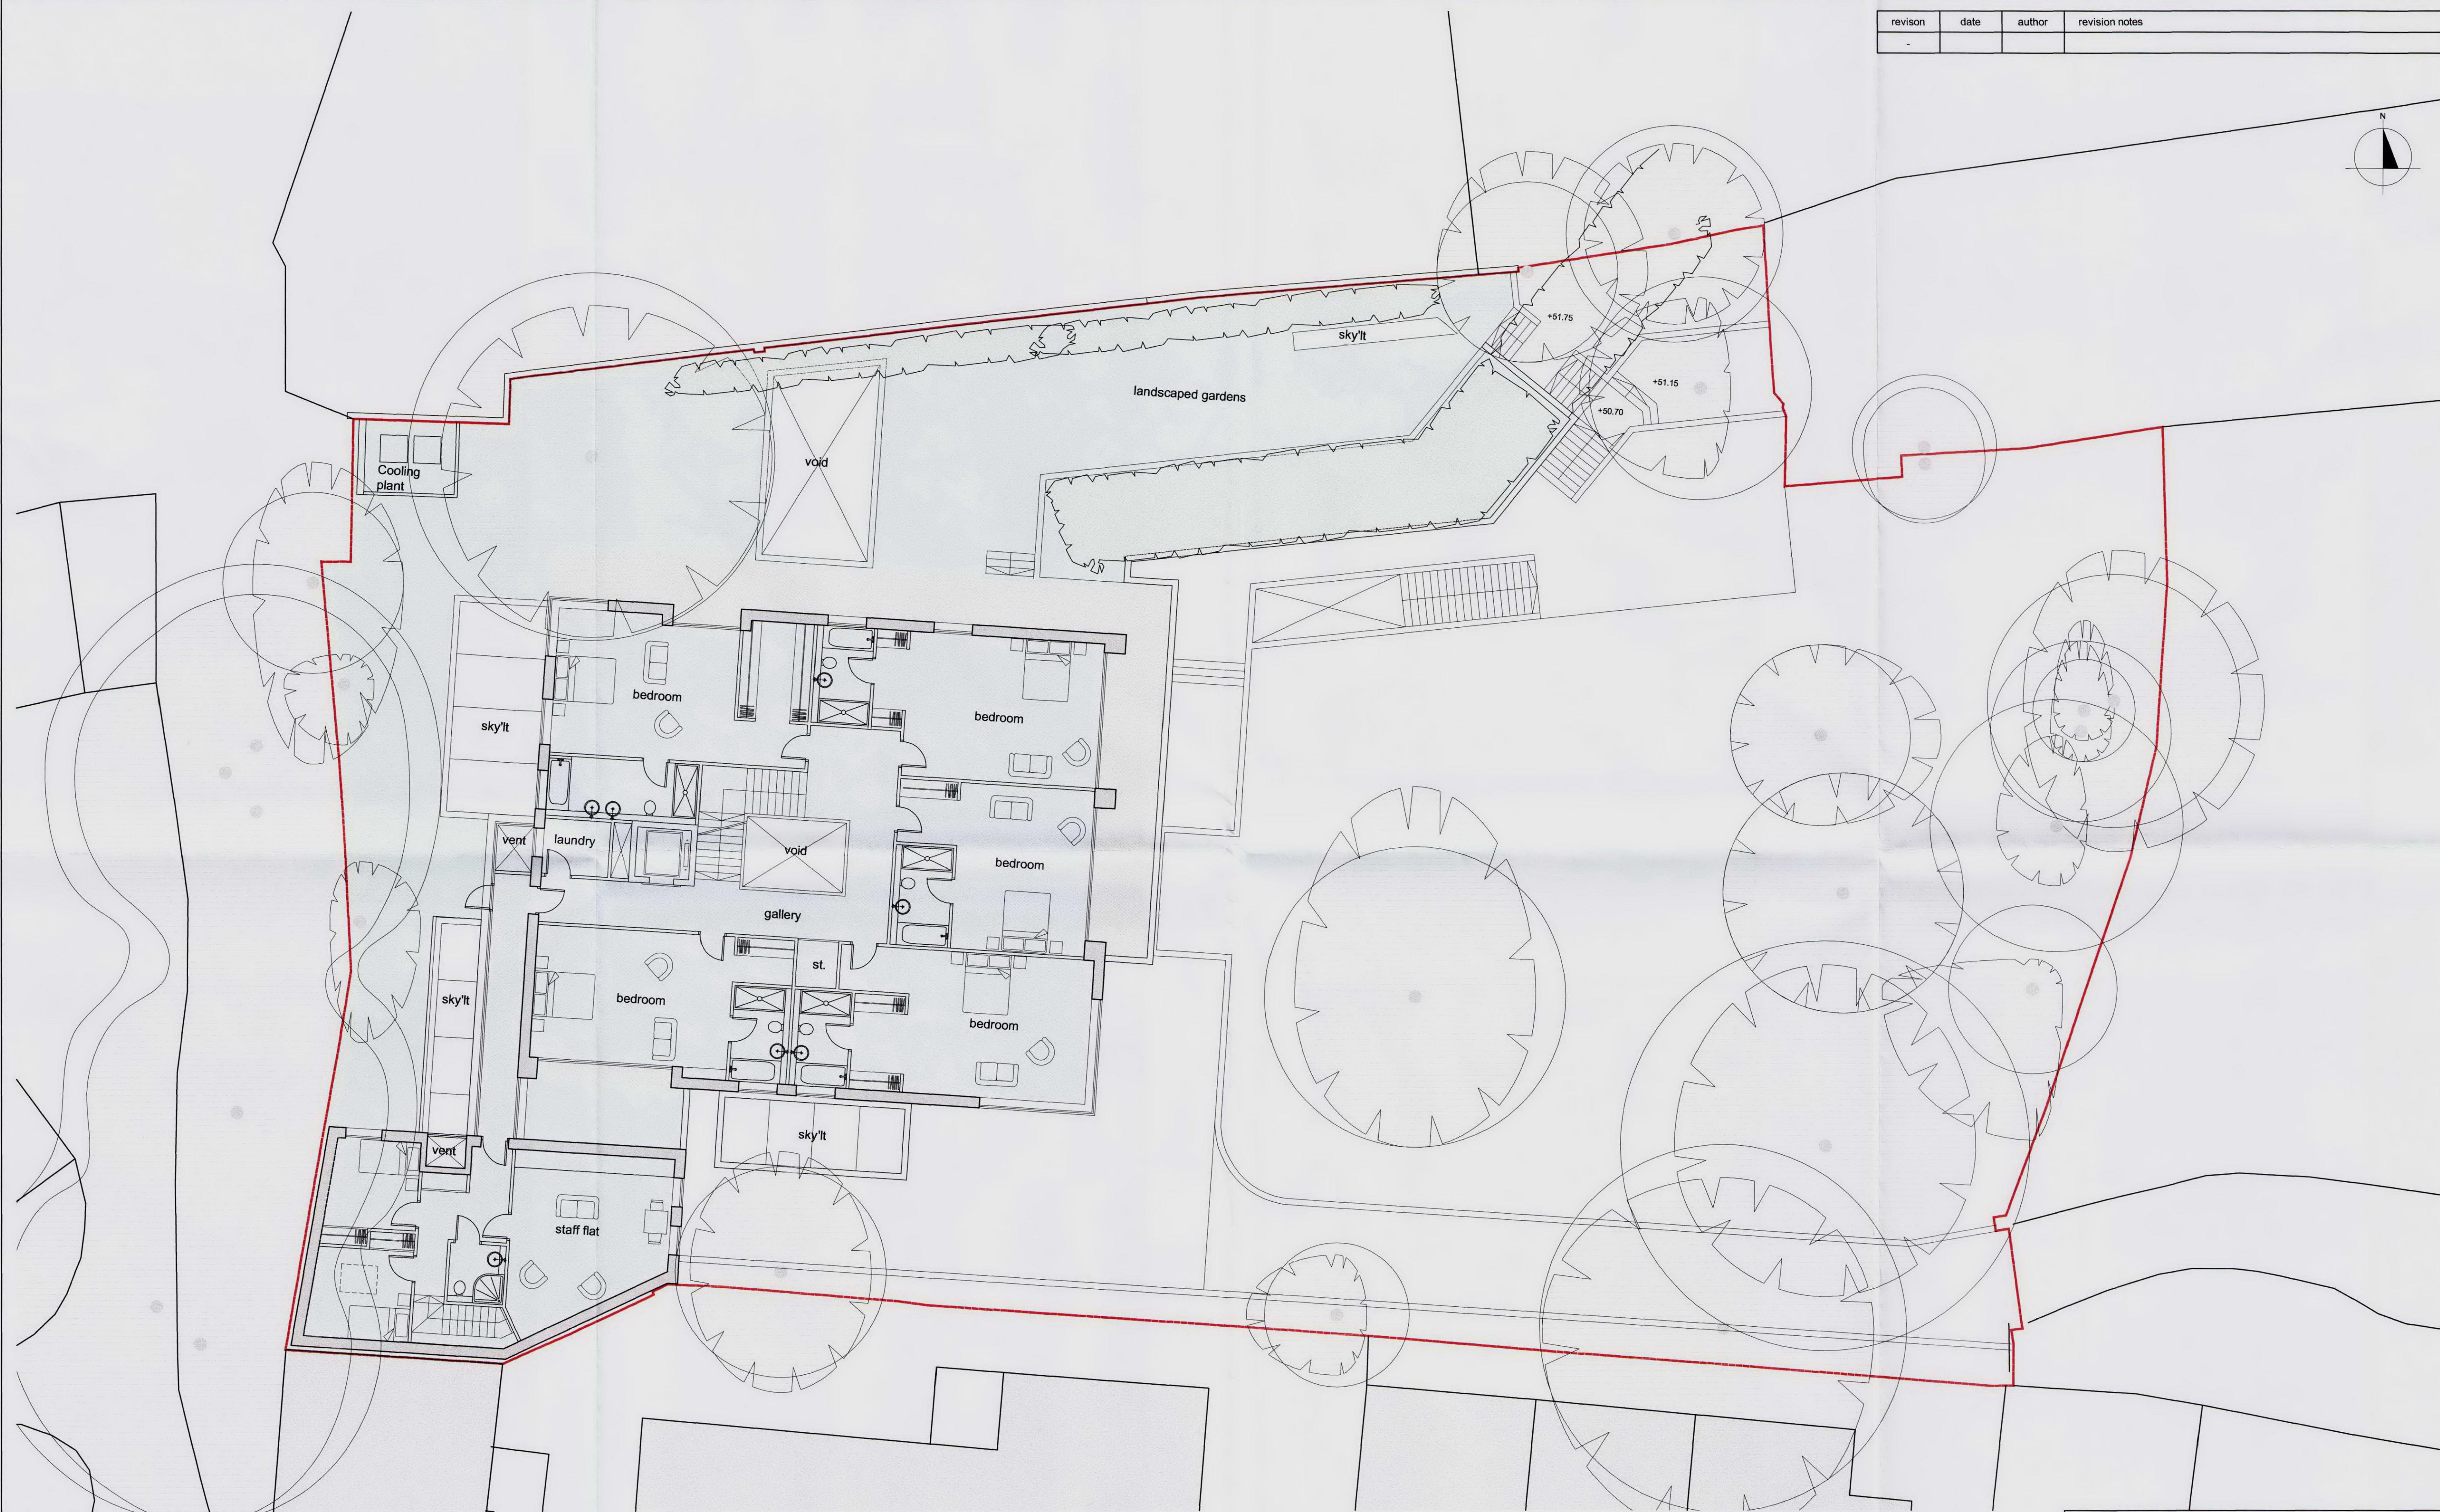


revision	date	author	revision notes
-			

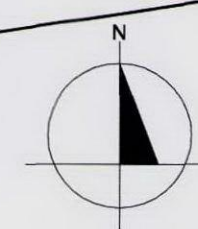

PLANNING

DO NOT SCALE FROM THIS DRAWING - Verify all dimensions on site

project		99a Frogna	
title		Proposed Upper Ground Level Plan	
scale	1:100 @ A1	author	CSp
date	14.05.2010	job no.	801
		PP-UG	-

PKS
architects