
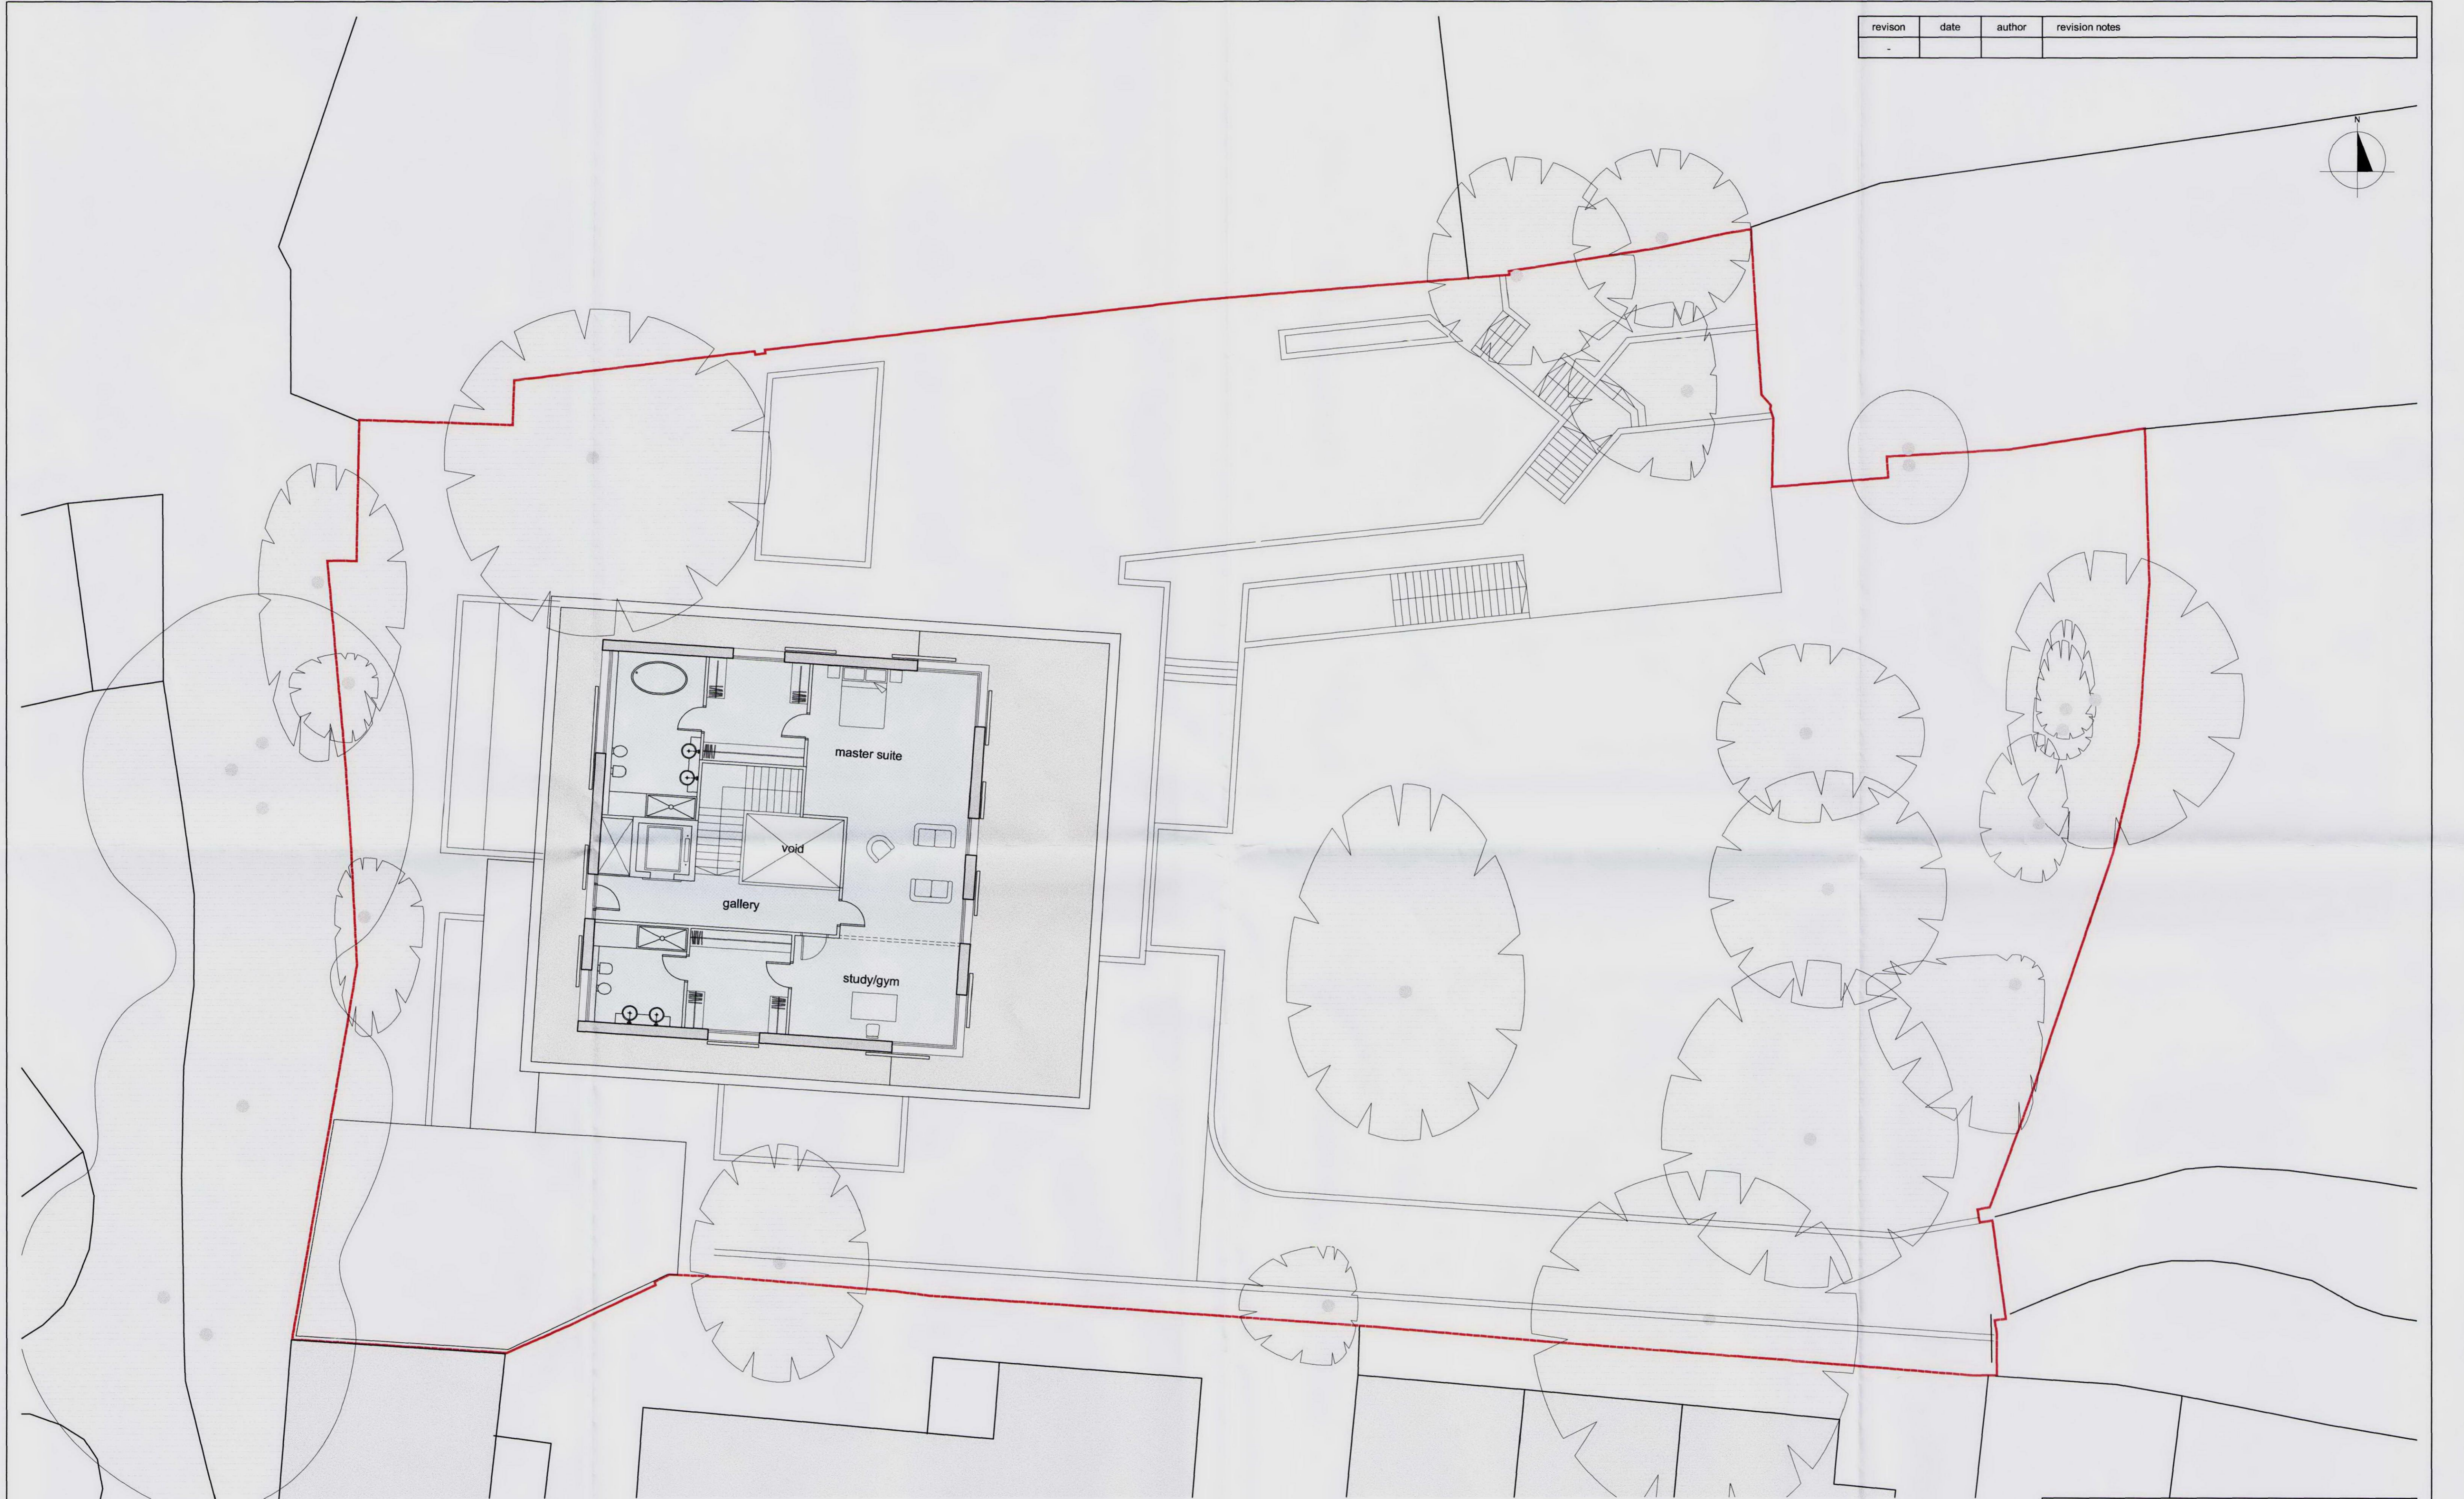


revision	date	author	revision notes
-			

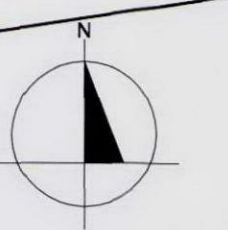

status **PLANNING**

—DO NOT SCALE FROM THIS DRAWING— Verify all dimensions on site

<b>PKS</b> architects	project	99a Frogna		
	title	Proposed Roof Level Plan		
	scale	1:100 @ A1	author	CSp
	date	14.05.2010	job no.	801
		dwg no.	PP-R	rev.
				-