




revision	date	author	revision notes
-			

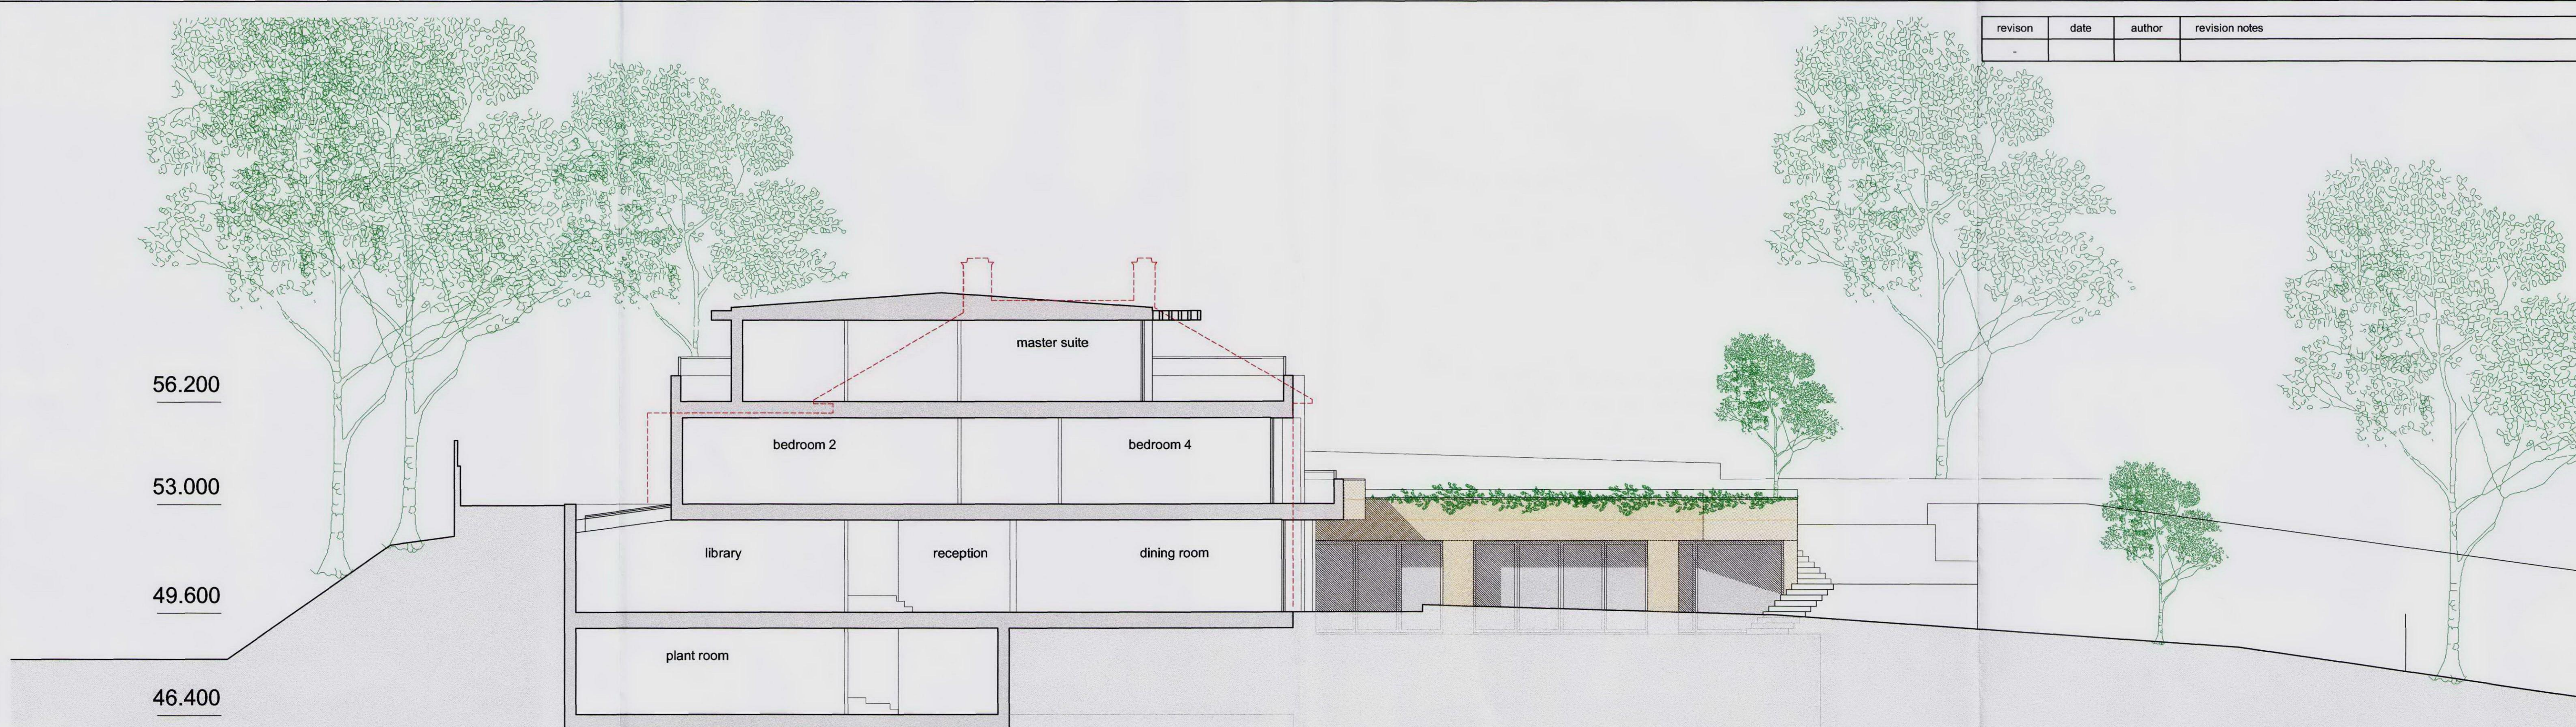

Proposed Section A:A

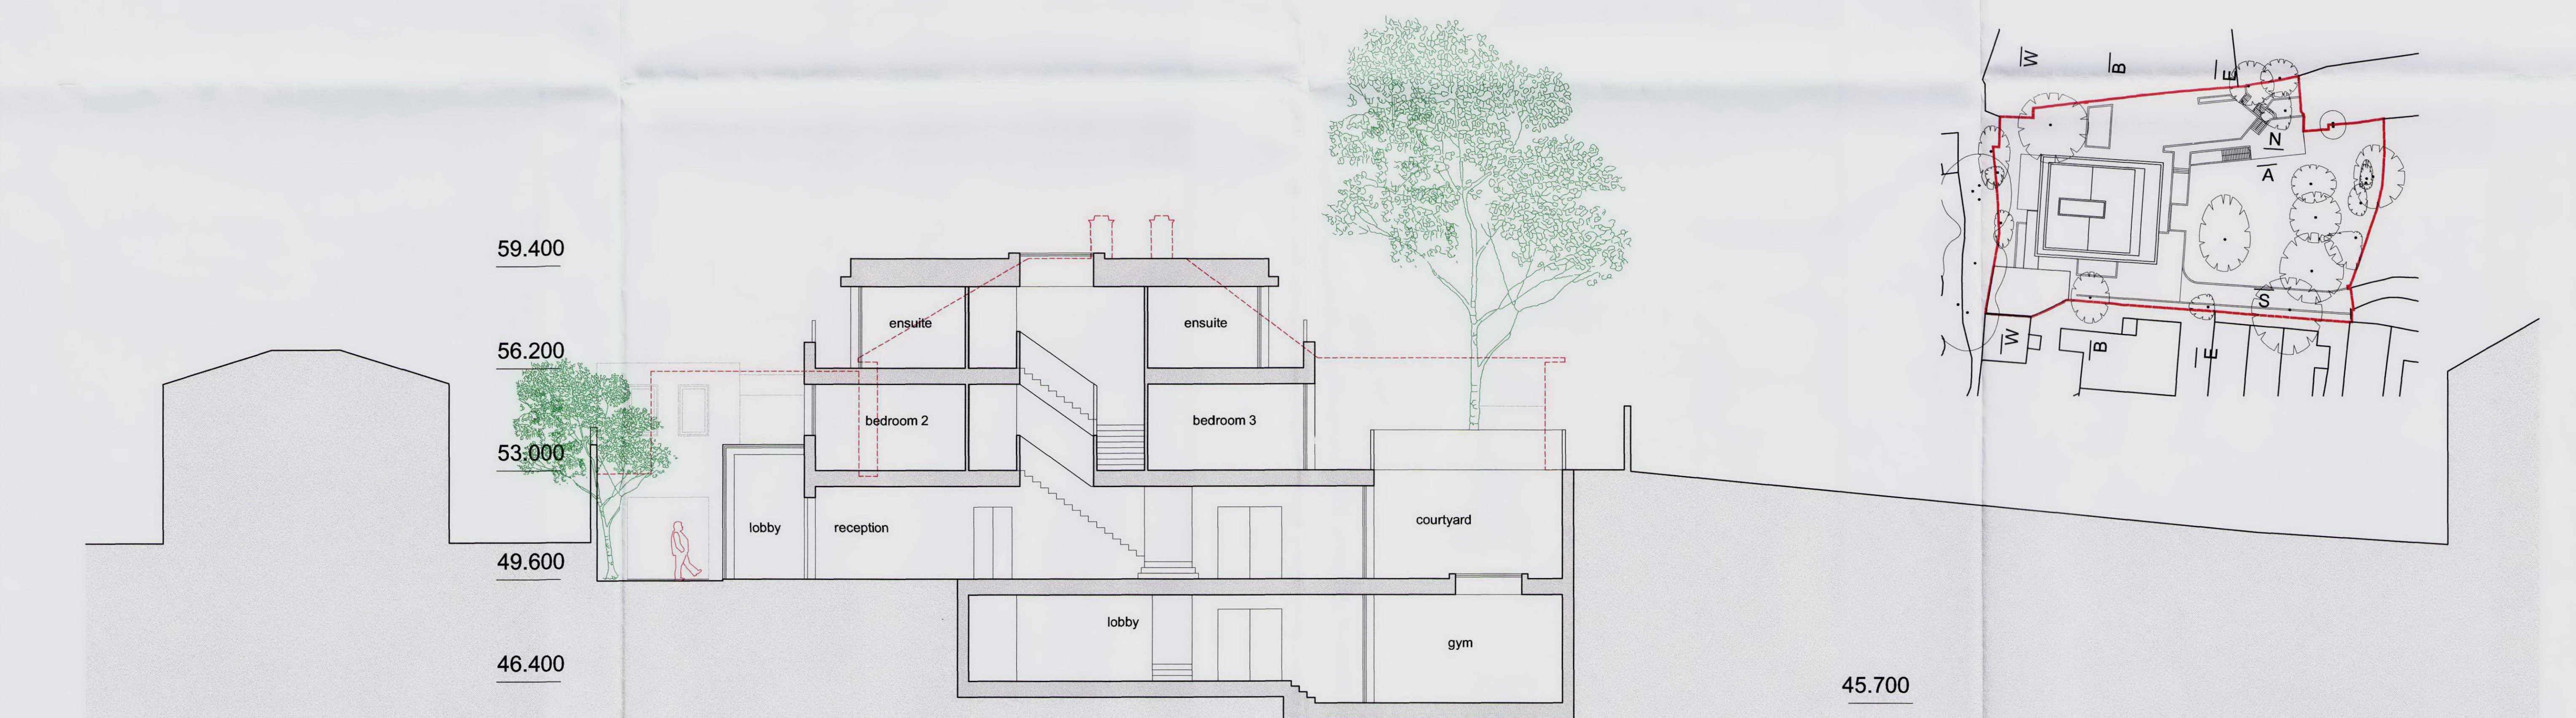

Proposed Section B:B

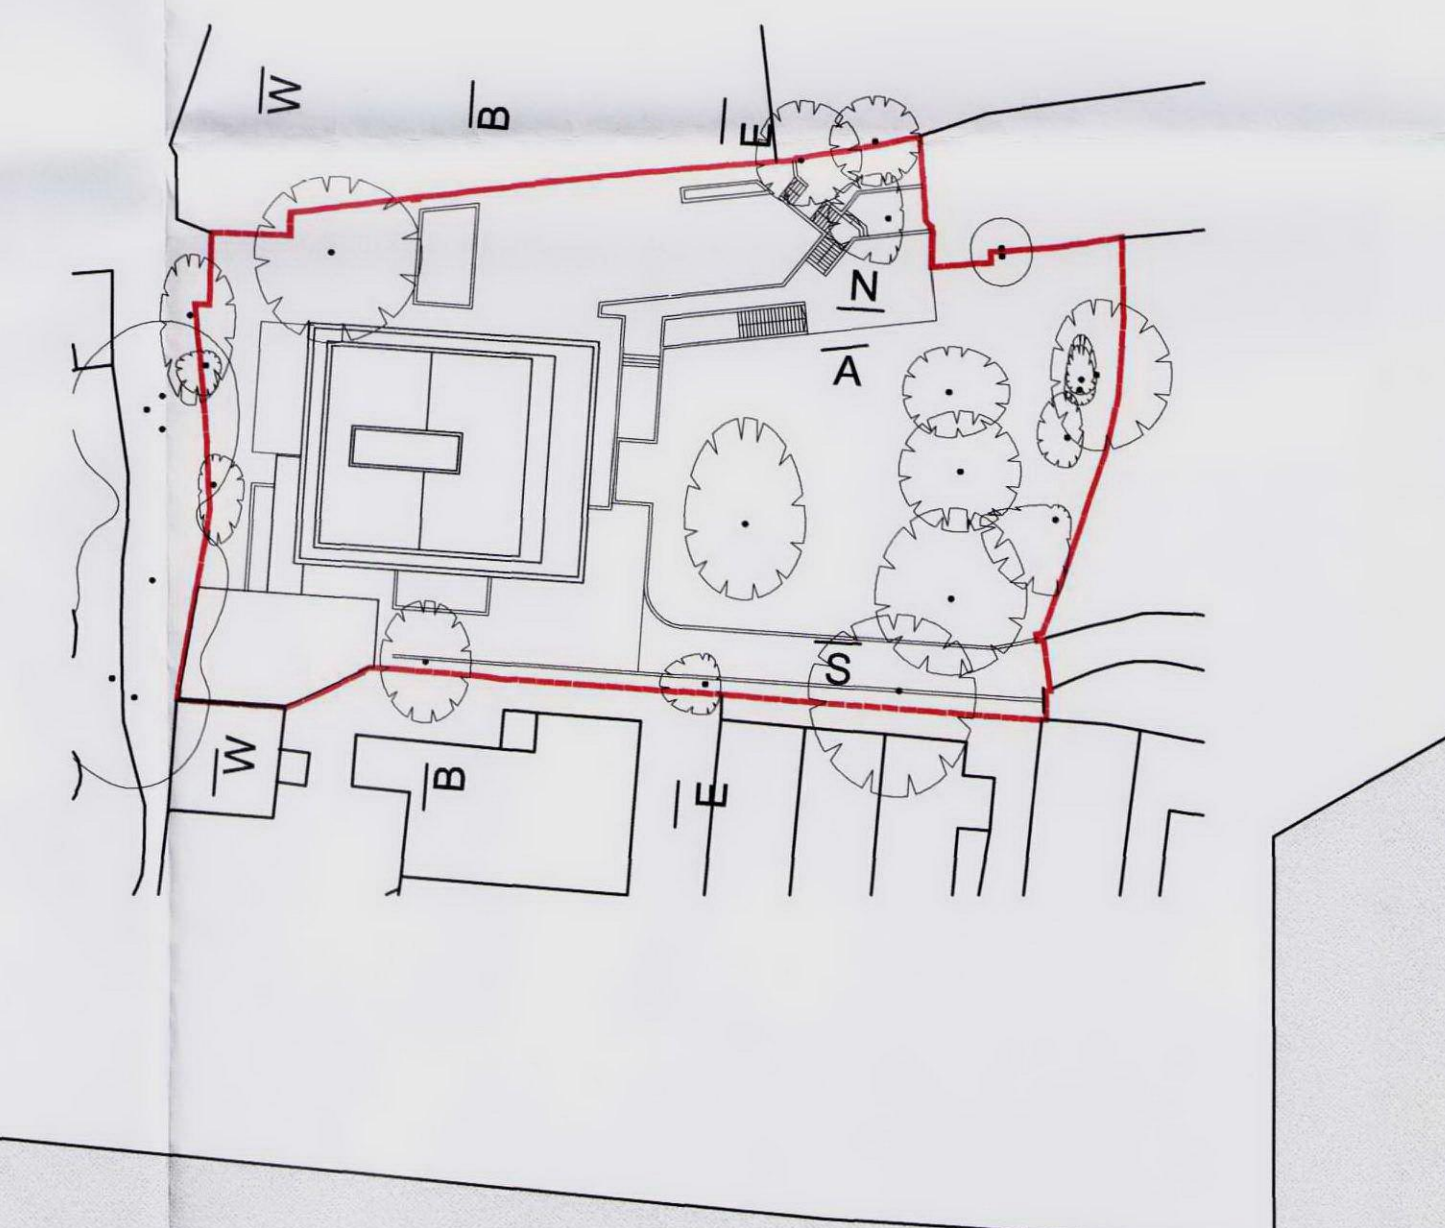

PLANNING

DO NOT SCALE FROM THIS DRAWING - Verify all dimensions on site

project 99a Frogna			
title Proposed Sections A:A and B:B			
scale 1:100 @ A1	author CSp	dwg no.	rev.
date 14.05.2010	job no. 801	PS-A-B	