


revision	date	author	revision notes
-	-	-	-

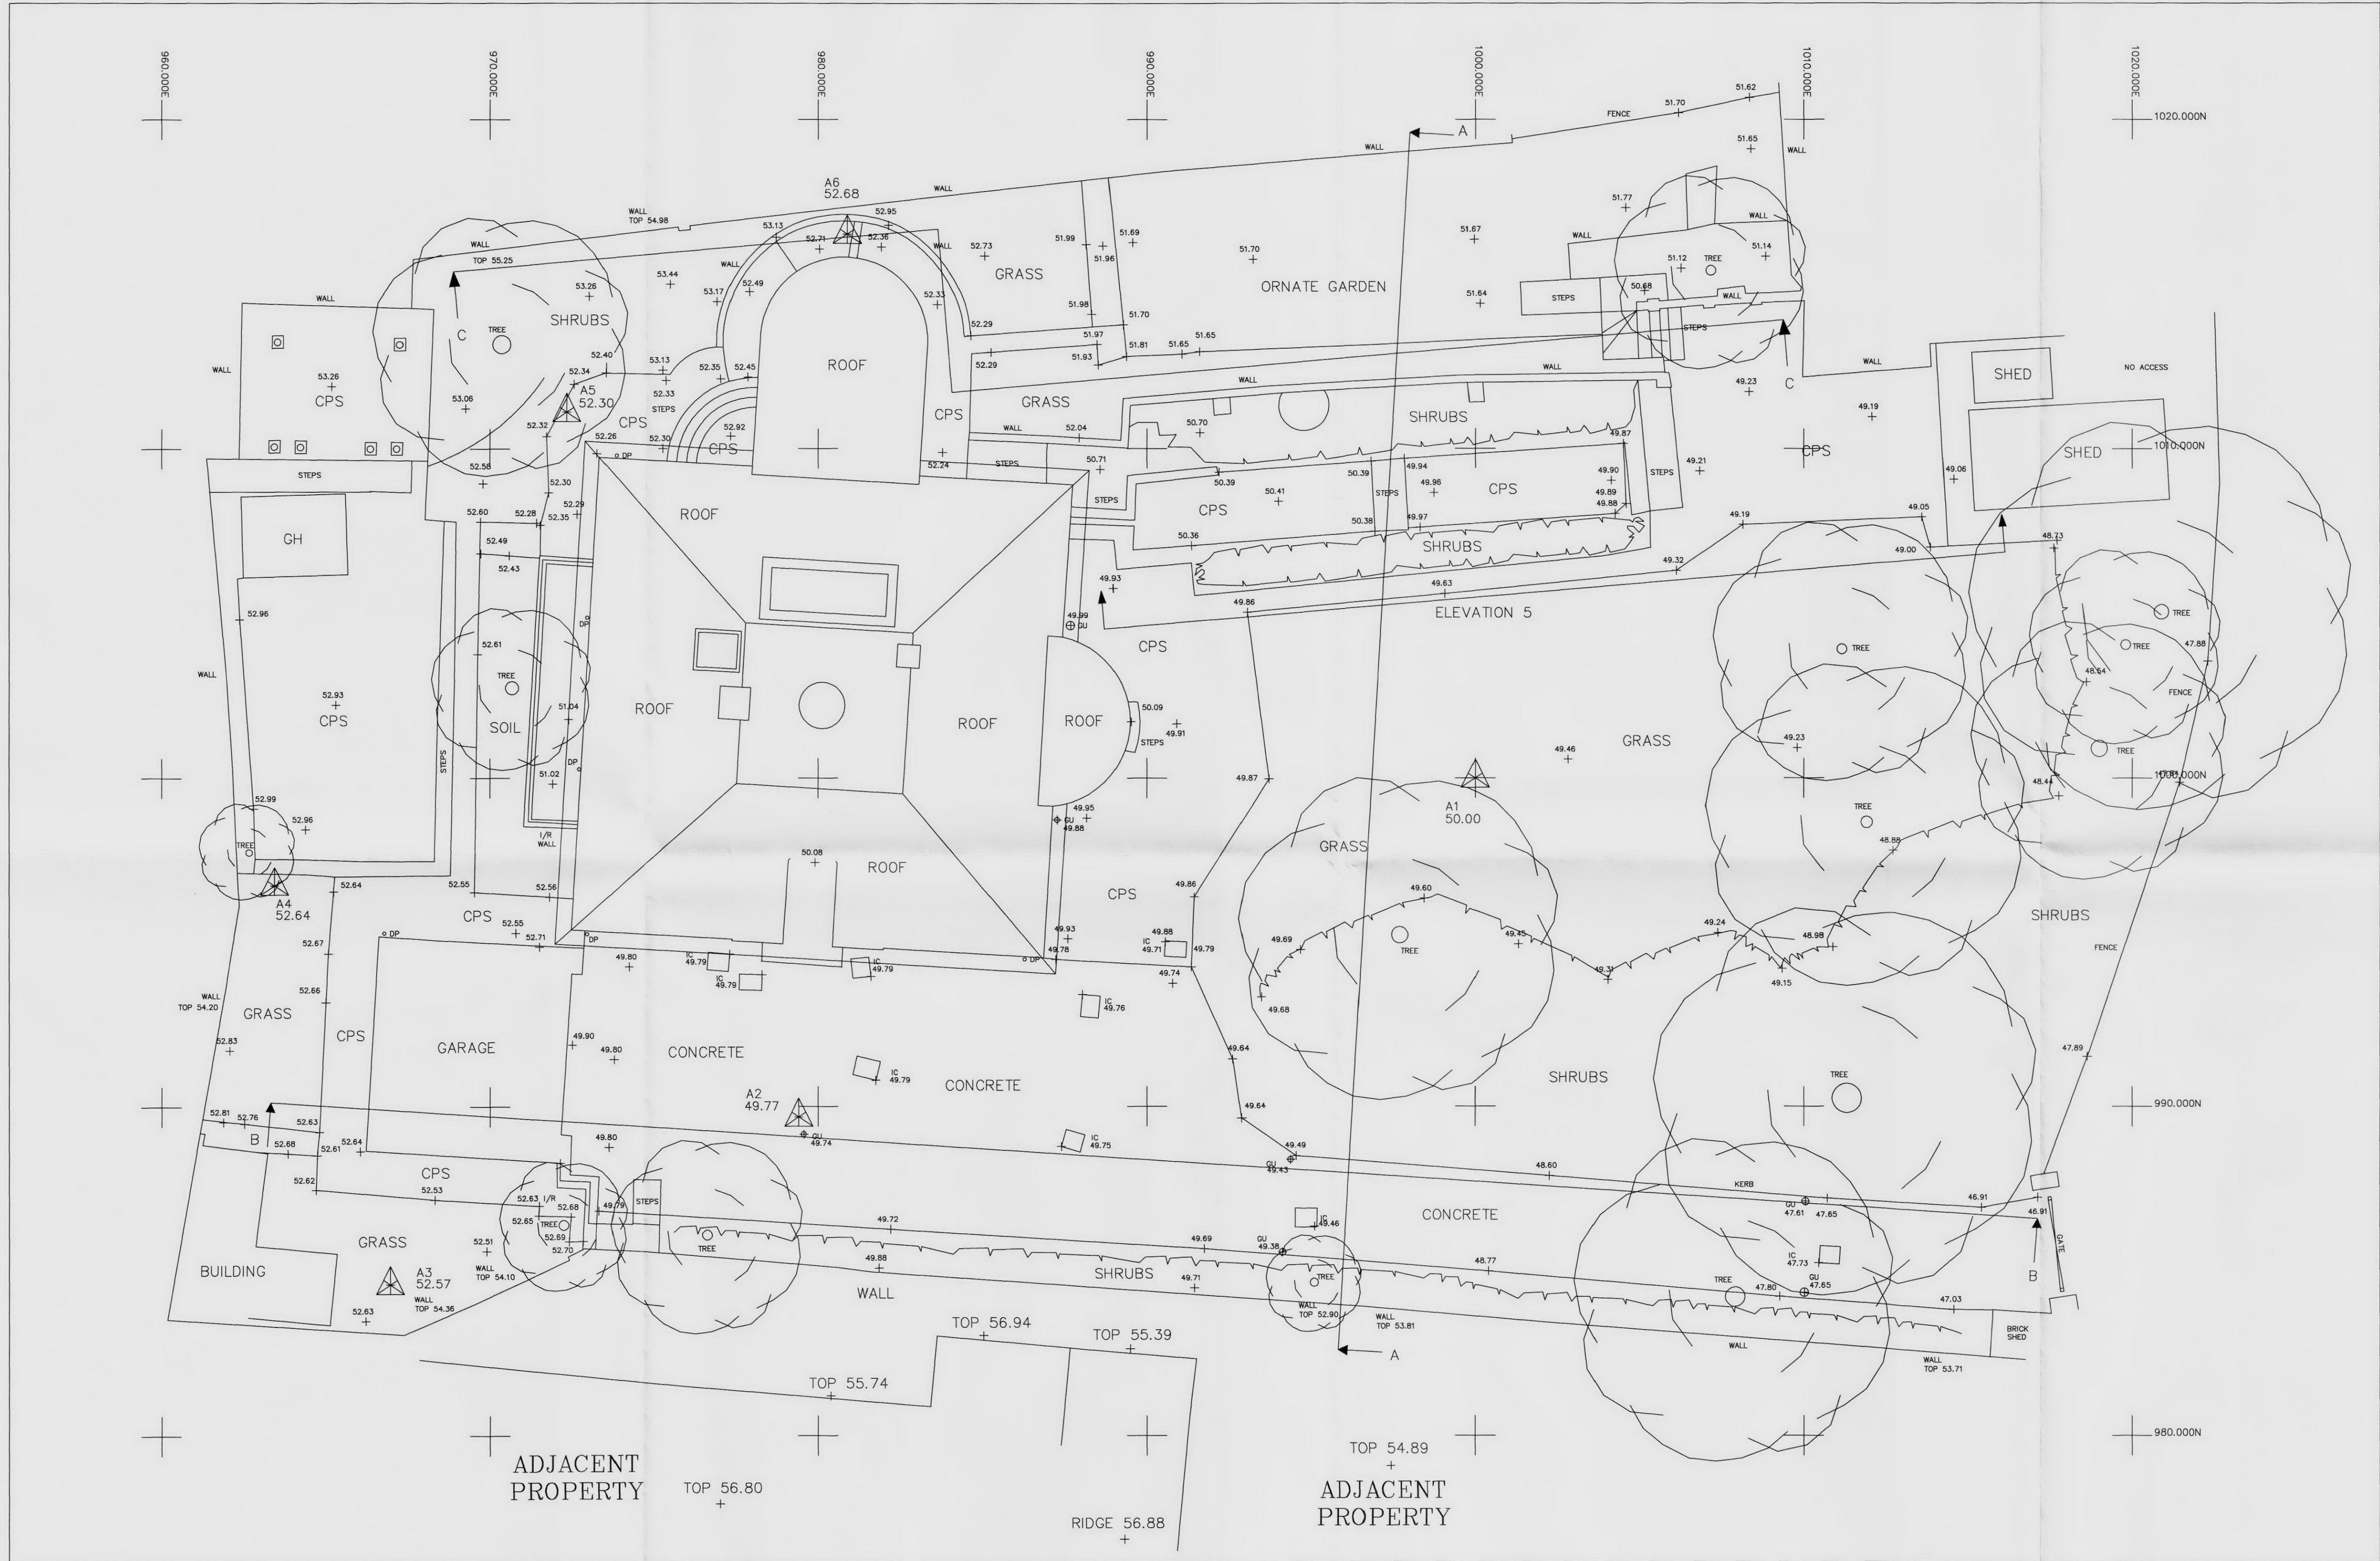

Building Abbreviations

BL	Basement Level	HD	Heating Duct
BH	Beam Height	H	Height
BBL	Beam Soffit Level	RWP	Rain Water Pipe
C	Cell Height from FFL	SL	Soil Level
CP	Down Pipe	SVP	Soil and Vent Pipe
DPC	Damp Proof Course	VP	Vent Pipe
DH	Door Height	W	Window Height from oil
DHL	Door Head Level	WV	Window Height from oil
FFL	Finished Floor Level	C Level	Window Head Level
FL	Floor to Ceiling Height	H Level	Window Head Level
CH	Ceiling Height	CSU	Detail Approx.
		F-H	Floor - Window Head Ht

Topographical Abbreviations

AR	Assumed Route	MKR	Marker
BL	Borehole	MT	Mercury Telecom Cover
BO	Bollard	CNC	Overhead Cable
BT	British Telecom Cover	OHP	Overhead Pipe
BW	Barbed Wire Fence	OSBM	Ordnance Survey Bench Mark
BWK	Brickwork	PS	Post Box
CAV	Cable TV Cover	PRM	Permanent Ground Marker
CB	Close Boarded Fence	PR	Post & Rail Fence
CCTV	Closed Circuit TV	PW	Post & Wire Fence
CHLK	Chainlink Fence	PM	Post & Wire Mesh Fence
CHPL	Chestnut Piling Fence	RE	Rodding Eye
CL	Cover Level	RD	Road Ditch
CM	Cable Marker	RN	Road Name
CP	Catch Pit	RS	Road Sign
CPL	Catch Pit Base Level	RS	Retaining Wall
DA	Diameter	RWP	Rain Water Pipe
DK	Drop Kerb	SAP	Sealing
DP	Down Pipe	SC	Stop Cook
EJB	Electricity Junction Box	SPP	Spread
EC	Electricity Cover	STA	Traverse Station
EP	Electricity Pole	SV	Stop Valve
ER	Earthing Rod	SVP	Soil Vent Pipe
FI	Fire Hydrant	SW	Storm Water
FIS	Fixed Into Ground	TB	Telephone Box
FW	Foul Water	TBM	Temporary Bench Mark
GU	Gully	TFR	Taken From Records
GV	Gas Valve	TJB	Telephone Junction Box
H	Height	TPT	Trail Pit
IC	Inspection Cover	TL	Traffic Light
IL	Invert Level	TP	Telephone Pole
IR	Iron Railing Fence	UTL	Unable To Lift
KO	Kerb Outset	UTT	Unable To Trace
LB	Liter Bin	VP	Vent Pipe
LC	Lamp Column	WCH	Water Key Hole
LP	Lamp Post	WM	Water Meter
MT	Manhole	WV	Water Valve
		---	Approximate

THIS SURVEY DATA HAS BEEN PREPARED FOR THE CLIENT DETAILED BELOW TO AN AGREED SPECIFICATION. UNLESS OTHERWISE AGREED IN WRITING THE LIABILITY OF STH SURVEYS LTD IS LIMITED TO THE CLIENT OR HIS APPOINTED AGENT AND DOES NOT EXTEND TO USE BEYOND THE LIMITATIONS OF THE SPECIFICATION.

Survey Station Information

STA No.	Easting	Northing	Level	Type
STN A1	1000.000	1000.000	50.000	Nail
STN A2	978.412	989.684	49.77	Nail
STN A3	966.974	984.802	52.57	Mark
STN A4	963.445	996.722	52.64	Nail
STN A5	972.346	1011.116	52.30	Nail
STN A6	980.888	1016.516	52.68	Nail

Notes

The Grid is Arbitrary
All Levels are related to Station A1 given value 50.00m

5	-	-	-
4	-	-	-
3	-	-	-
2	-	-	-
1	SR	Amendments	17-09-2009
0	GR	First Complete Issue	11-09-2009
Prelim		Preliminary - Not Complete	-
Rev	CA	Check	Description Date

Copyright STH Surveys Ltd 2009

SURVEYED BY
STH SURVEYS LTD
16 St NICHOLAS DRIVE
SHEPPERTON
MIDDLESEX
TW17 9LD

TEL 01932 221358
CELL 07939 100008
E-MAIL: info@sth-surveys.com
www.sth-surveys.com

SURVEYED	SR	CLIENT:
DRAWN	SR	Mr Gottesman
SCALE	1:200	

TOPOGRAPHICAL SURVEY

ADDRESS: **99a Frognal
London NW3**

JOB No	DRAWING NUMBER
B09/277	B09/277-01

A1 Sheet - 841mm X 594mm

PLANNING

DO NOT SCALE FROM THIS DRAWING - Verify all dimensions on site

P K S architects	project	99a Frognal
	title	Existing Site Survey
	scale	1:100 @ A1
	date	14.05.2010
	author	CSp
	job no.	801
	draw no.	E-SS
	rev.	-

© PKS Architects LLP 10 Deane House Studios, Greenwood Place, London, NW5 1LB t: 020 7424 4800 f: 020 7424 4801 e: pks@pkсарchitects.com