



West Block Sign to Eton Avenue

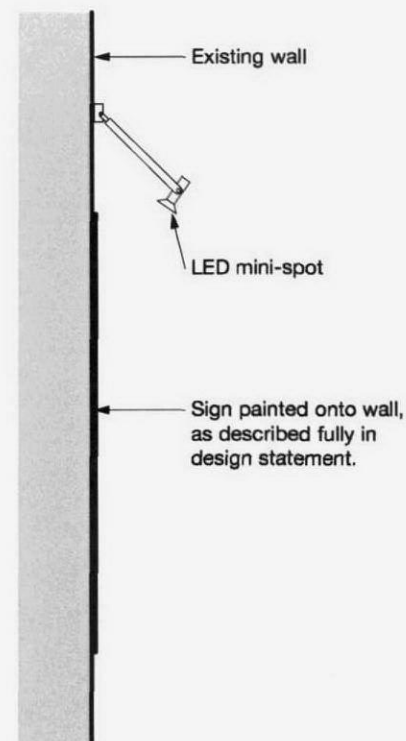

Embassy Theatre Side Sign

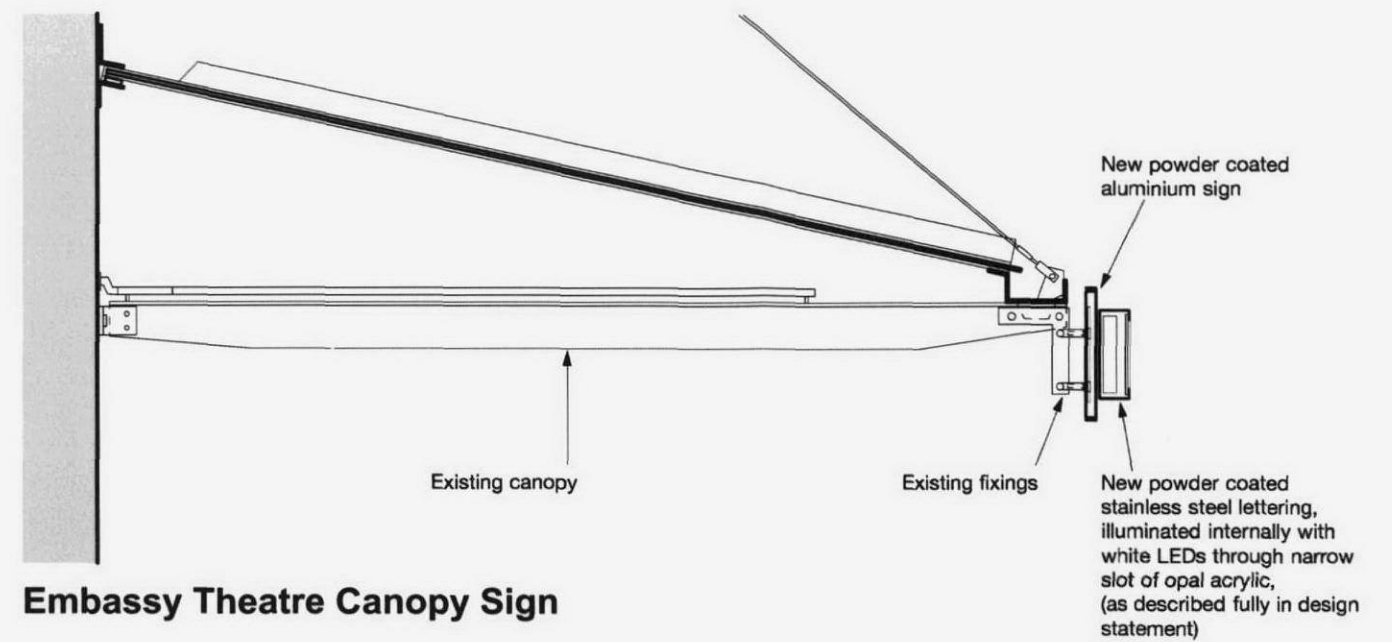

Embassy Theatre Canopy Sign

REVISIONS				DRAWING TITLE		
				CENTRAL SCHOOL OF SPEECH & DRAMA, 64 ETON AVE. NW3 3HY		
				Sections through Proposed Signage		
A	General Update	NK	12.01.10	Scale 1:20	No. 0809_P49_A	
No.	Description	By	Date	Drawn NK	Checked BK	Date 10.11.2009

