

ASIOR COLLEGE

WINDEYER BUILDING

LB Westminster	LB Camden
----------------	-----------

CLEVELAND STREET

FOLEY STREET

MIDDLESEX HOUSE

LB Westminster	LB Camden
----------------	-----------

Rev: P01	Date: 04/05/2010	Drm: SP/SH	Chk: RC/WA
Planning Submission			
Rev/date	Comments	Drm	Chk

Do not scale off this drawing
Report all errors and omissions to the Architect
Dimensions to be checked on site

SHEET INFORMATION

Sheet File	1748_OG_CIR_1009_OA Plan_Basement Level.dwg
Plotted by	a.cafel
Plot Date	May 04, 2010 - 2:43pm

XPREFS

1748_OG_CIR_Level Data.dwg	
1748_OG_LM1_CIR_Core A Level Data.dwg	
1748_OG_LM1_CIR_Core B Level Data.dwg	
1748_OG_CIR_Core C Level Data.dwg	
1748_OG_LM1_CIR_Core D Level Data.dwg	
1748_OG_LD_Landscape Level Data.dwg	
1748_OG_S_Site Survey_Basement.dwg	
1748_OG_CS_GP_Wall Fill Level Data.dwg	
1748_OG_SLP_Level Data.dwg	
1748_OG_CS_Level Data.dwg	

Client
University College London
Hospitals Trust

Middlesex Hospital Annex
Site, Cleveland Street,
London

Title
General Arrangement Plan
Basement Plan

Drawing status
Planning


CZWG

Scale @ A0
1:100

Date
04.05.2010

Drawing no.	Rev
1748.00 DB 1000	B01

{GUID}

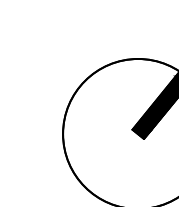

WINDEYER BUILDING

AS FOR COLLEGE

LB Westminster

LB Camden

CLEVELAND STREET

FOLEY STREET

LB Westminster

LB Camden

MIDDLESEX HOUSE

RAMPED ACCESS TO NCP CAR PARK

Potential Future Link
to Charlotte Street

Potential Future Link to Tottenham Mews

Rev: P01	Date: 04/05/2010	Drm: SP/SH	Chk: RC/WA
Planning Submission			
Rev/date	Comments	Drm	Chk

Do not scale off this drawing
Report all errors and omissions to the Architect

SHEET INFORMATION

Sheet File 1748_CC_DR_1033_OA_Plan_Ground Level.dwg
 Plotted by a.pdf
 Plot Date May 04, 2010 - 2:44pm

XPREFS

- 1748_CC_CS_Site Survey Plan.dwg
- 1748_CC_CS_Level Cond OA Plan.dwg
- 1748_CC_DR_Level Cond.dwg
- 1748_CC_LM_DR_Core B Level Cond 06.dwg
- 1748_CC_LM_DR_Core A Level Cond.dwg
- 1748_CC_LM_DR_Core C Level Cond.dwg
- 1748_CC_LM_DR_Core D Level Cond.dwg
- 1748_CC_LJ_Landscape Level Cond.dwg
- 1748_CC_GP_Colour Level Cond.dwg
- 1748_CC_GP_Wall Fil Level Cond.dwg
- 1748_Plan_Cat_1.mxd Civil-Plan

Client
University College London
Hospitals Trust

Project
Middlesex Hospital Annex
Site, Cleveland Street,
London

Title

General Arrangement Plan
Ground Floor Plan

Drawing status
Planning

CZWG

Scale @ A0	Date
1:100	04.05.2010
Drawing no.	Rev
1748-00-DR-1010	P01
{GUID}	



ASTOR COLLEGE

LB Westminster

LB Camden

CLEVELAND STREET-

FOLEY STREET

MIDDLESEX HOUSE

LB Westminster

LB Camden

Rev: P01	Date: 04.05.2010	Drawn: SP/SH	Chk: RC/A
Planning Submission			
Rev/date	Comments	Drawn	Chk

Do not scale off this drawing
Report all errors and omissions to the Architect
Dimensions to be checked on site

[illegible]


Client	University College London Hospitals Trust
Project	Middlesex Hospital Annex Site, Cleveland Street, London
Title	General Arrangement Plan First Floor Plan

Drawing status
Planning

CZWG

Scale @ A0
1:100
Date
04.05.2014

1748-00-DR-1011 P0

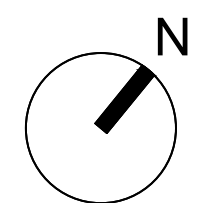

LB Westminster

LB Camden

WINDEYER BUILDING

ASTOR COLLEGE

FOLEY STREET

CLEVELAND STREET

MIDDLESEX HOUSE



Rev: P01 Date: 04.05.2010 Dwg: SP/SH Chg: RC/W

Planning Submission

Rev: 01 Comments: Dm Chk

Do not scale off this drawing. Report all errors and omissions to the Architect. Dimensions to be checked on site.

SHEET INFORMATION

Sheet File: 1748_00_DR_1013 GA_Plan_Level 3.dwg

Project: May 04, 2010 3:00pm

1748_00_CS_01_Site Survey Upper Level.dwg

1748_00_CS_02_Level 01 02 Plan.dwg

1748_00_CS_03_Level 03.dwg

1748_00_CS_04_Core A Level 01-03.dwg

1748_00_CS_05_Core B Level 01-03.dwg

1748_00_CS_06_Core C Level 01-03.dwg

1748_00_CS_07_Core D Level 01-03.dwg

1748_00_CS_08_Level 04.dwg

1748_00_CS_09_Level 05.dwg

1748_00_CS_10_Level 06.dwg

17



ASTOR COLLEGE

LB Westminster

LB Camden

CLEVELAND STREET-

FOLEY STREET

MIDDLESEX HOUSE

LB Westminster

LB Camden

Rev: P01	Date: 04.05.2010	Drn: SP/SH	Chk: RC/AW
Planning Submission			
Rev/date	Comments	Drn	Chk

Do not scale off this drawing
Report all errors and omissions to the Architect
Dimensions to be checked on site

SHEET INFORMATION

Sheet File : 1748_00_DR_1015 GA Plan_Level5.dwg
Plotted by : s.patel
Plot date : May 04, 2015, 3:02pm

```

XREFS
174B_06_CS_1P_Site Survey Upper Level.dwg
174B_06_CS_1P_Level 05.dwg
174B_06_1M_1P_Plate Core D Group 3 Level 02 03 05.dwg
174B_06_1M_1P_Plate Core D1 Group 2 Level 01.dwg
174B_06_1M_1P_Plate Core B Level 01 05.dwg
174B_06_1M_1P_A1 Level 05.dwg
174B_06_1M_1P_Plate Core A Group 1 Level 01 05.dwg
174B_06_1M_1P_Cor Level 05.dwg
174B_06_1M_1P_Core A Level 01 05.dwg
174B_06_1M_1P_Core B Level 01 05.dwg
174B_06_1M_1P_Core C Level 01 05.dwg
174B_06_1M_1P_Core D Level 01 05.dwg
174B_06_CS_Level 05.dwg
174B_06_1M_1P_Plate Core D Level 01 05.dwg
174B_06_1M_1P_Landscaping Level 05.dwg
174B_06_1M_1D_Courtyard Level 05 - Roof.dwg
174B_06_1M_1P_West End Level 05.dwg

```

Client
University College London
Hospitals Trust

Project
Middlesex Hospital Annex
Site, Cleveland Street,
London

General Arrangement Plan
Fifth Floor Plan

Drawing status
Planning

CZWG

Scale @ A0	Date
1:100	04.05.2010
Drawing no	Rev

1748-00-DR-1015 P01
{GUID}



LB Westminster LB Camden

WINDEYER BUILDING

CLEVELAND STREET

ASTOR COLLEGE

FOLEY STREET



MIDDLESEX HOUSE

LB Westminster LB Camden

Rev P01 Date: 04.05.2010
Planning Submission
Rev/Date Comments
Rev/Date CommentsDo not scale off this drawing
Support all entries and variations to the Architect
Discrepancies to be clarified on siteSHEET INFORMATION
Sheet File: 1748_00_DR_1016 GA Plan_Level 6.dwg
Name: Level 6
Plot date: May 04, 2010 10:00amREVISIONS
University College London
Hospitals Trust
Project
Middlesex Hospital Annex
Site, Cleveland Street,
London
Title
General Arrangement Plan
Sixth Floor PlanDrawing status
Planning

CZWG

Scale @ A0
1:100
Drawing no.
Date
04.05.2010
Rev1748-00-DR-1016
(GUID)
P01

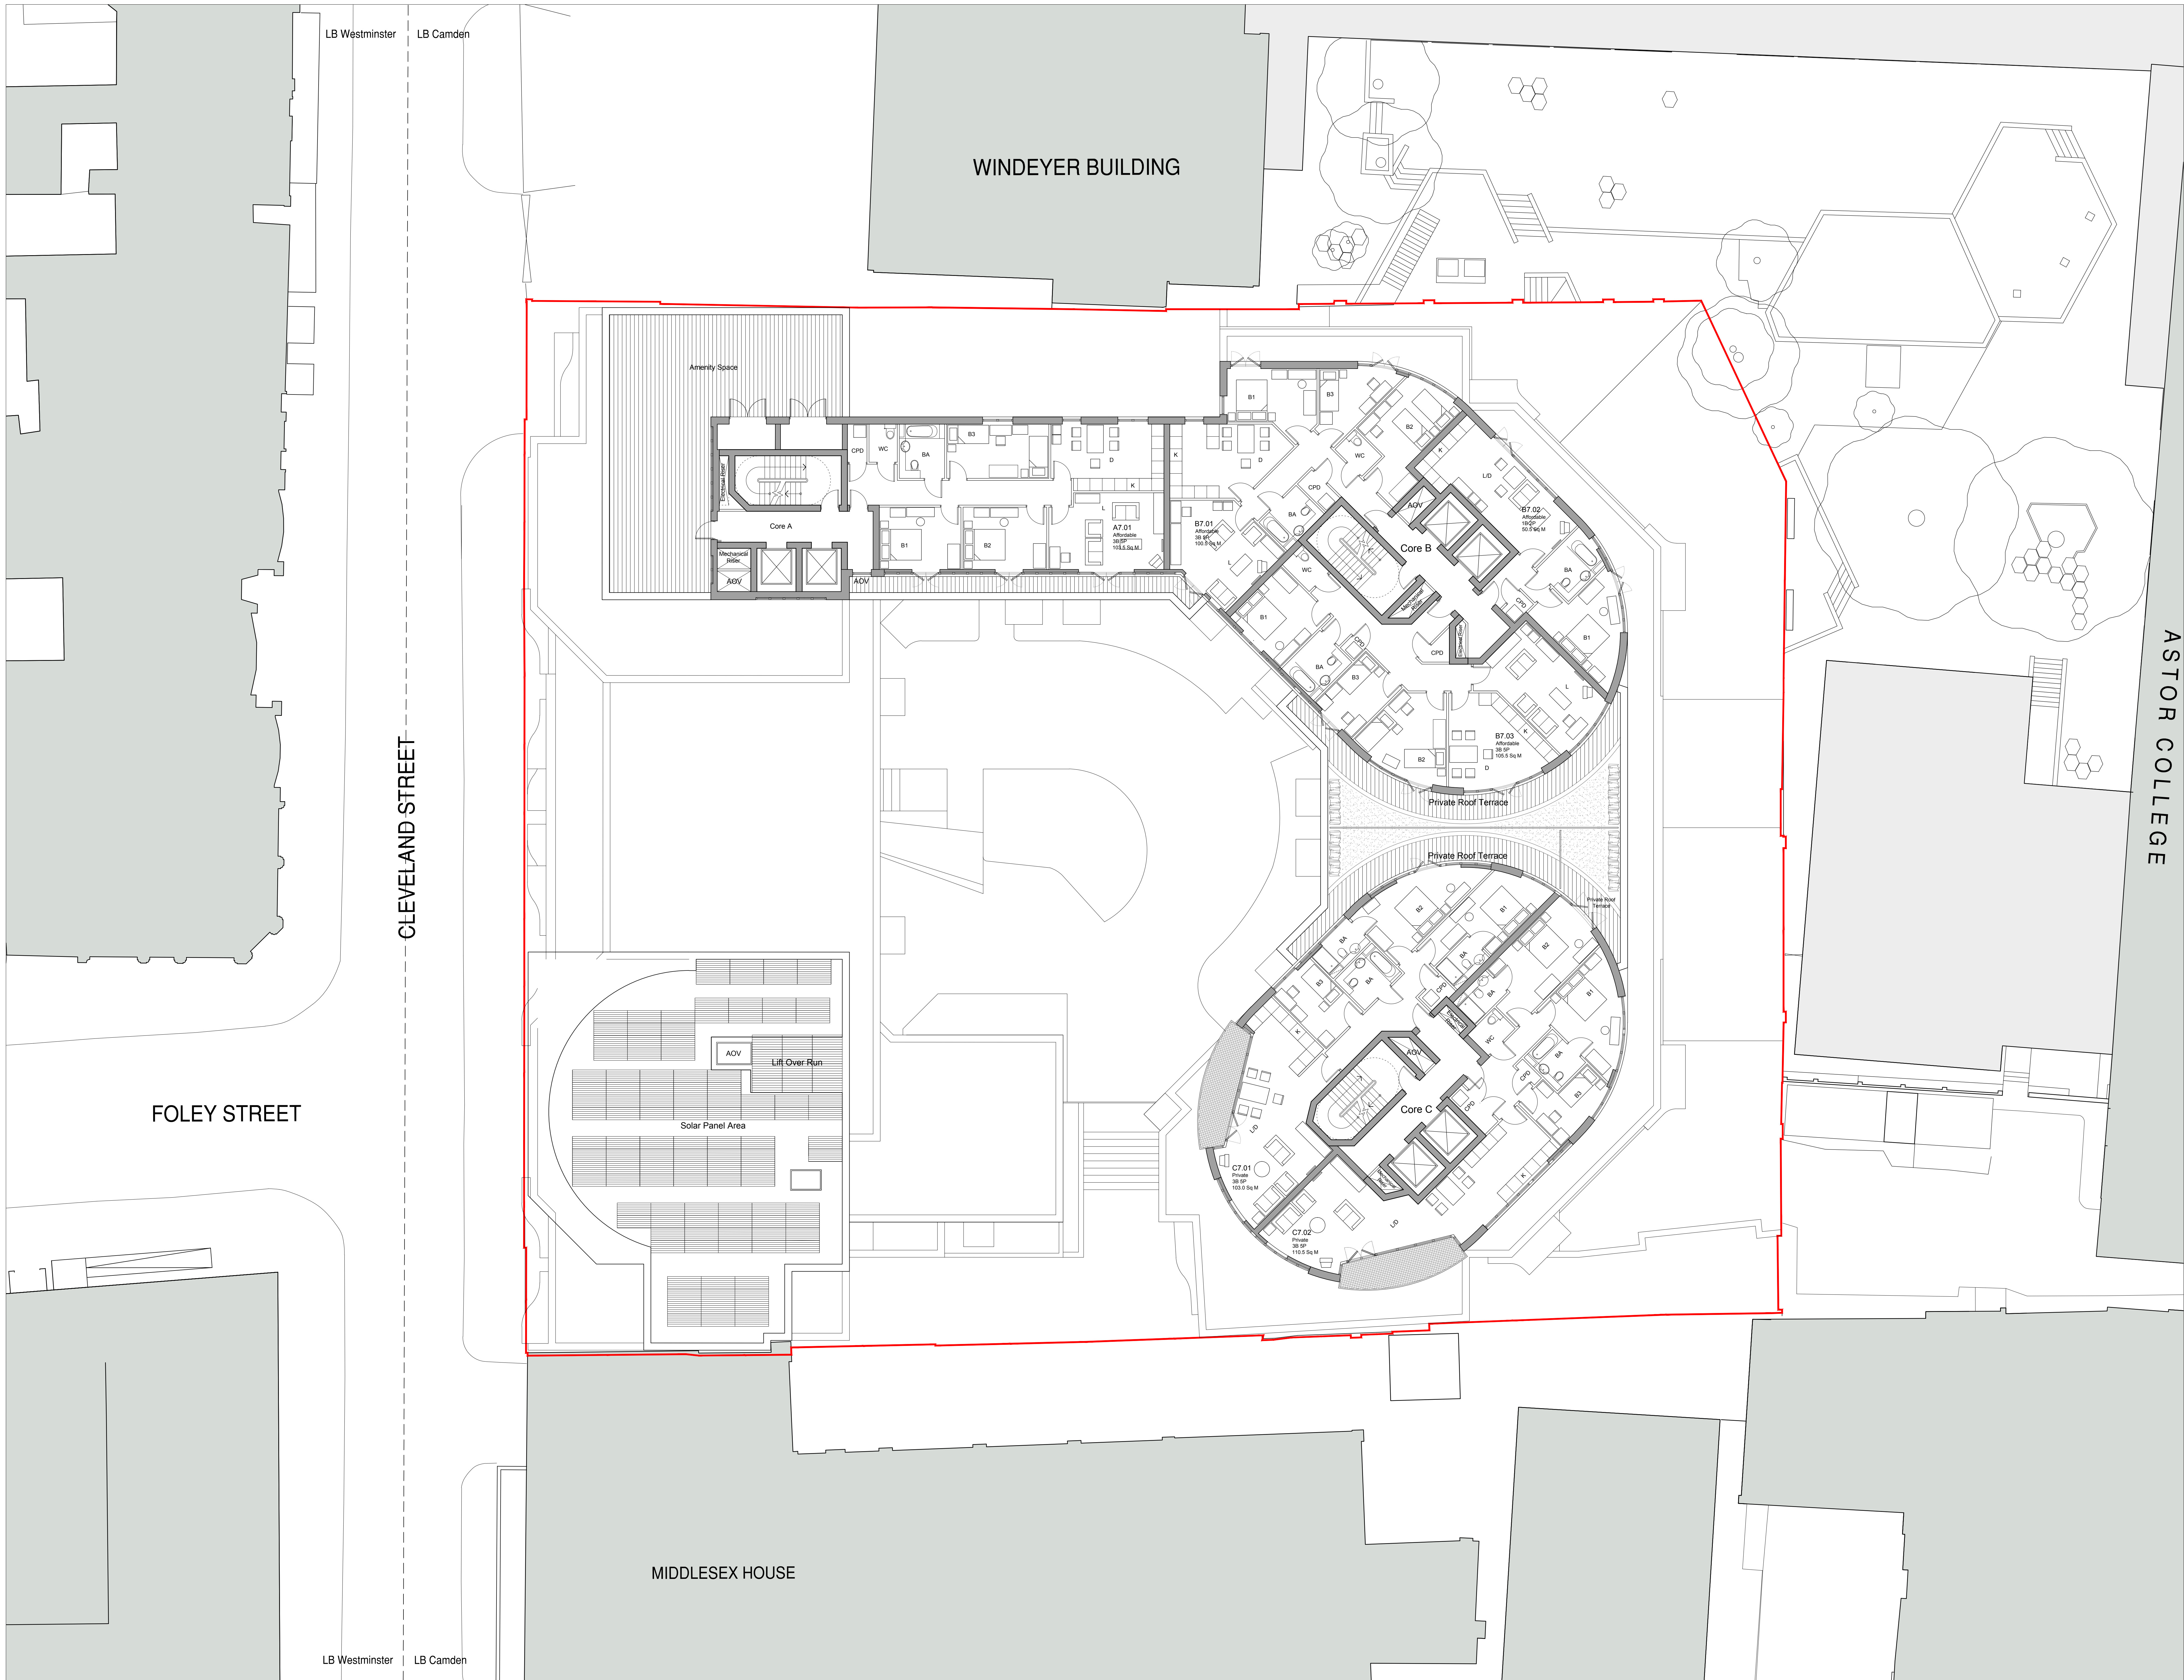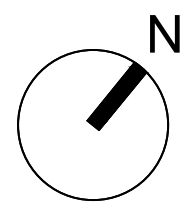

Rev: P01 Date: 04.05.2010 Dwg: SP/SH Chk: RC/AV
Planning Submission
Rev/Date Comments Dm Chk

Do not scale off this drawing
Report all errors and omissions to the Architect
Discrepancies to be checked on site


SHEET INFORMATION
Sheet File: 1748_00_DR_1017_GA_Plan_Level 7.dwg
Project: 1748_00_01
Plot Date: May 04, 2010 11:03am
04.05.10
1748_00_CS_01_Site Plan Level 7.dwg
1748_00_CS_02_Site Plan Level 7.dwg
Client
University College London
Hospitals Trust

Project
Middlesex Hospital Annex
Site, Cleveland Street,
London

Title
General Arrangement Plan
Seventh Floor Plan

Drawing status
Planning

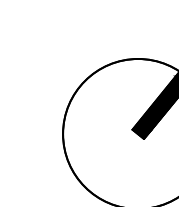

WINDEYER BUILDING

AS FOR COLLEGE

CLEVELAND STREET-

FOLEY STREET

MIDDLESEX HOUSE

Rev: P01	Date: 04.05.2010	Drn: SP/SH	Chk: RC/AV
Planning Submission			
Rev/Date	Comments	Drn	Chk

Do not scale off this drawing
Report all errors and omissions to the Architect

SHEET INFORMATION

Sheet File : 1748_OC_OR_1018 (GA_Plan_Level.dwg)
Plotted by : c.patel
Plot date : May 04, 2015 : 5:40pm

REFS

1748_OC_CS_Level (08_GA_Plan.dwg)
1748_OC_CS_Level (08.dwg)
1748_OC_LM_OR_Core (0 Level (09.dwg)
1748_OC_LM_OR_Core A Level (08.dwg)
1748_OC_LM_OR_Core B Level (08.dwg)
1748_OC_LM_OR_Core D Level (08.dwg)
1748_OC_SS_Site Survey Upper Level.dwg
1748_OC_LM_LP_Plate Case Level (09.dwg)
1748_OC_LM_Landscaping Level (08.dwg)
1748_OC_LM_Landscaping Level (08 - Road.dwg)
1748_OC_LM_GD - Green Area.dwg

Client
University College London
Hospitals Trust

Project
Middlesex Hospital Annex
Site, Cleveland Street,
London

Title
General Arrangement Plan
Eighth Floor Plan

Drawing status
Planning



CZWG

Scale @ A0
1:100

Date
04.05.2010

Drawing no.	Rev
1748.00 DB 1018	B01

{GUID}

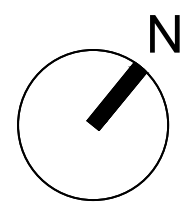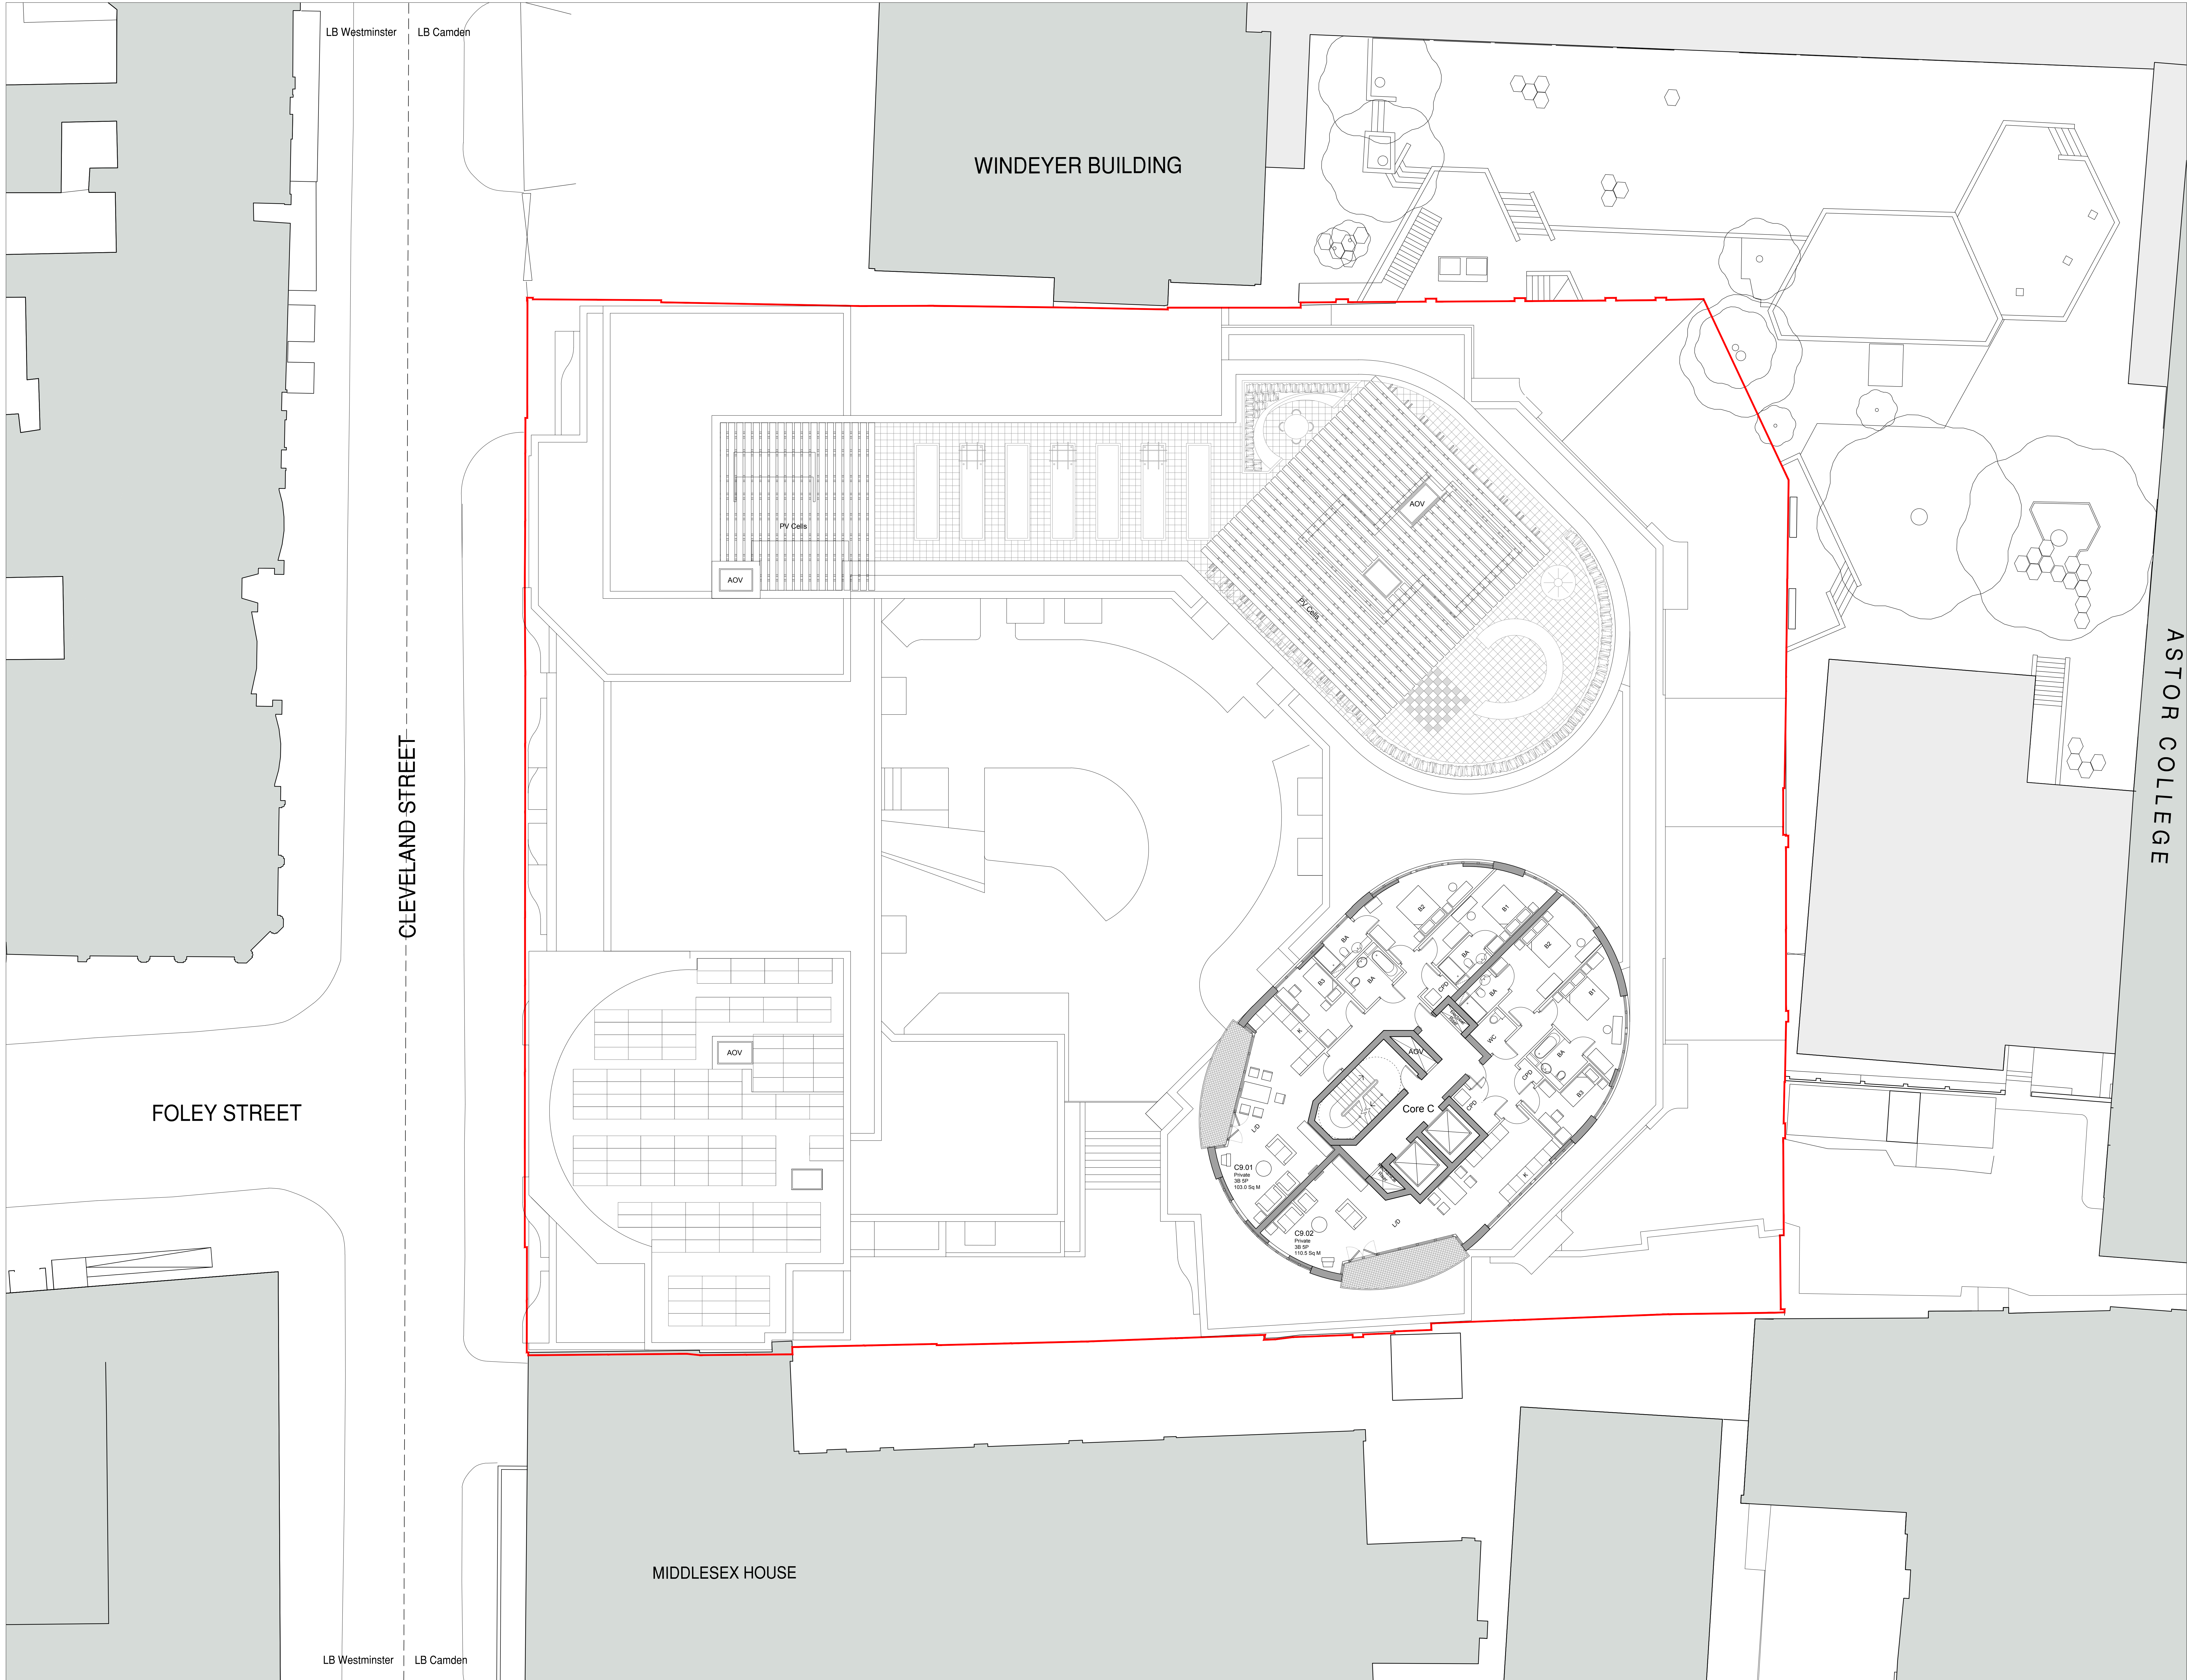


Rev: P01	Date: 04.05.2010	Draw: SP/SH	Check: RC/AV
Planning Submission			
Rev/Date	Comments	Drawn	Check

Do not scale off this drawing
Report all errors and omissions to the Architect
Discrepancies to be checked on site

SHEET INFORMATION			
Sheet File	1748_00_DR_1019 GA Plan_Level 9.dwg		
Plotter	HPGL		
Plot Date	May 04 2010 - 1:05pm		
Revisions			
0001/10	1748_00_CS_05 Site Survey Upper Level.dwg		
1748_00_CS_05 Level 05 Plan.dwg			
1748_00_CS_05 Level 05.dwg			
1748_00_CS_05 Core C Level 05.dwg			
1748_00_CS_05 Private Level 05.dwg			

Client	University College London Hospitals Trust
Project	Middlesex Hospital Annex Site, Cleveland Street, London
Title	General Arrangement Plan Ninth Floor Plan
Drawing status	Planning

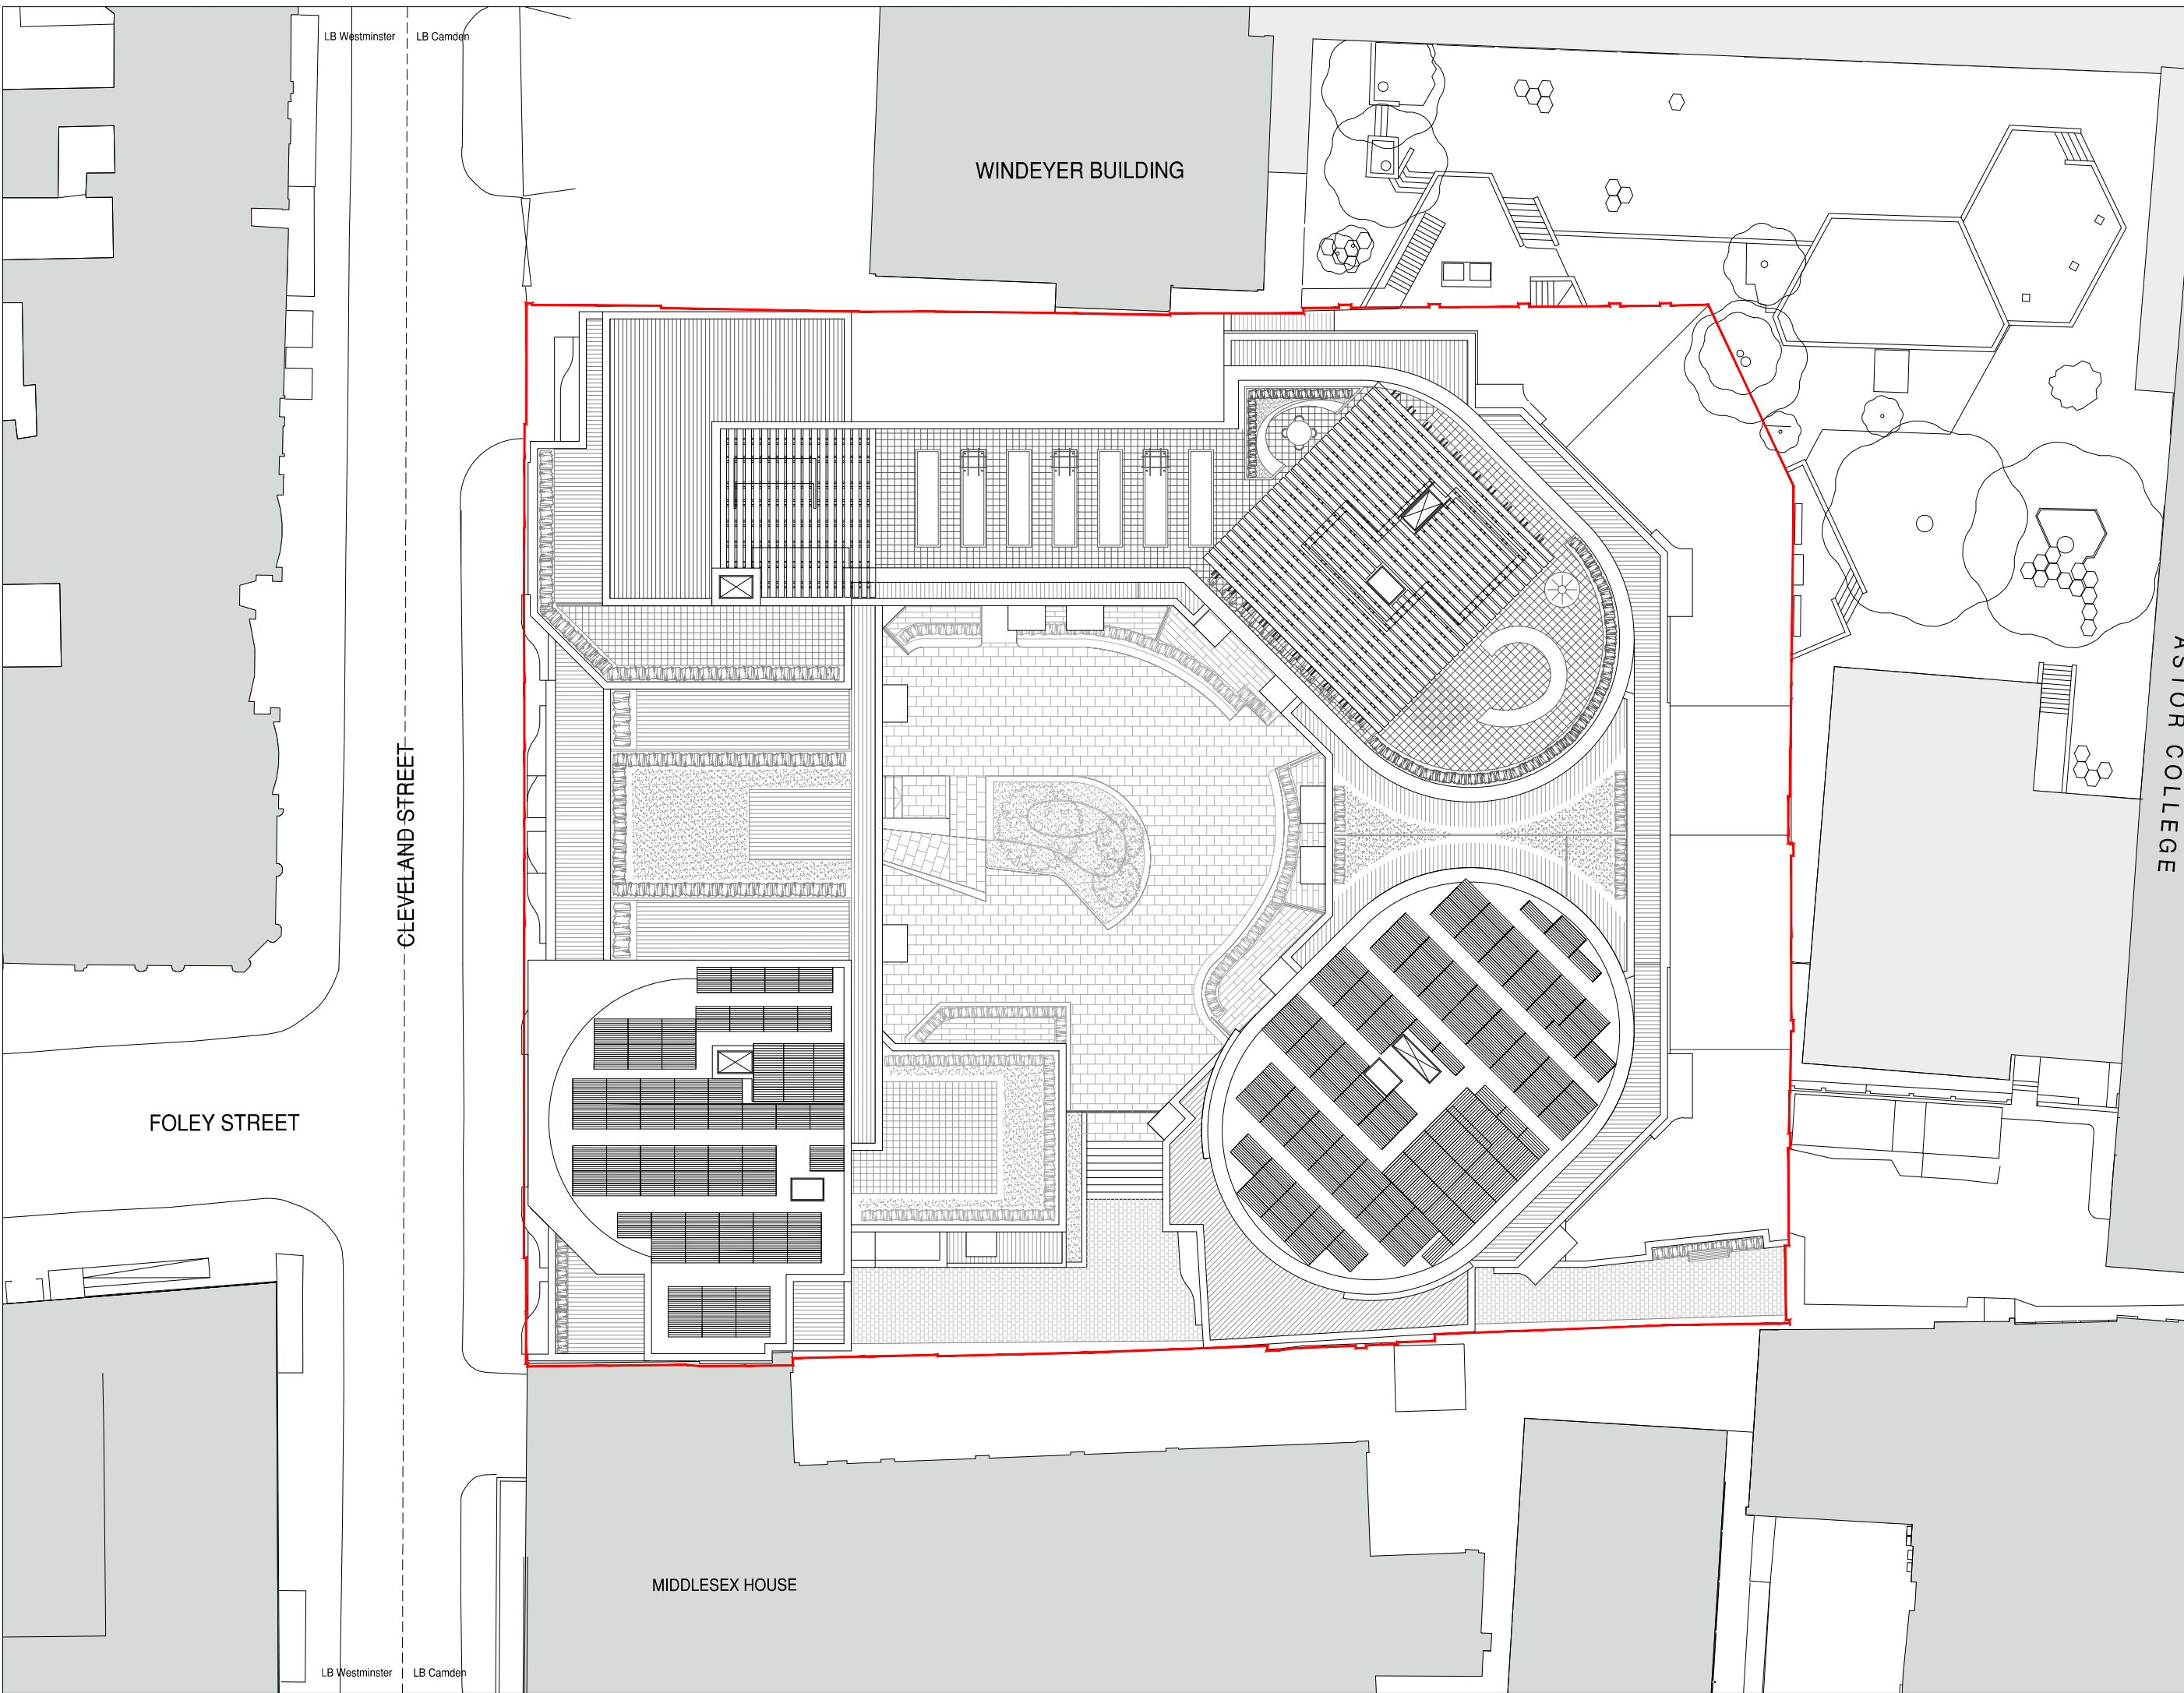

Rev P01 Date: 04.05.2010
Planning Submission
Rev/Date Comments
Rev/Date Comments

Do not scale off this drawing
Report all errors and omissions to the Architect
Dimensions to be checked on site

SHEET INFORMATION
Sheet File: 1748_00_DR_1020_GA_Plan_Roof_Level.dwg
Project: 1748_00_DR_1020_GA_Plan_Roof_Level.dwg
Plot date: May 04, 2010 10:00am
Notes:

Client:
University College London
Hospitals Trust

Project:
Middlesex Hospital Annex
Site, Cleveland Street,
London

Title:
General Arrangement Plan
Roof Plan

Drawing status:
Planning

CZWG

Scale @ A0
1:100
Drawing no.
1748-00-DR-1020

Date
04.05.2010
Rev
P01
(GUID)