


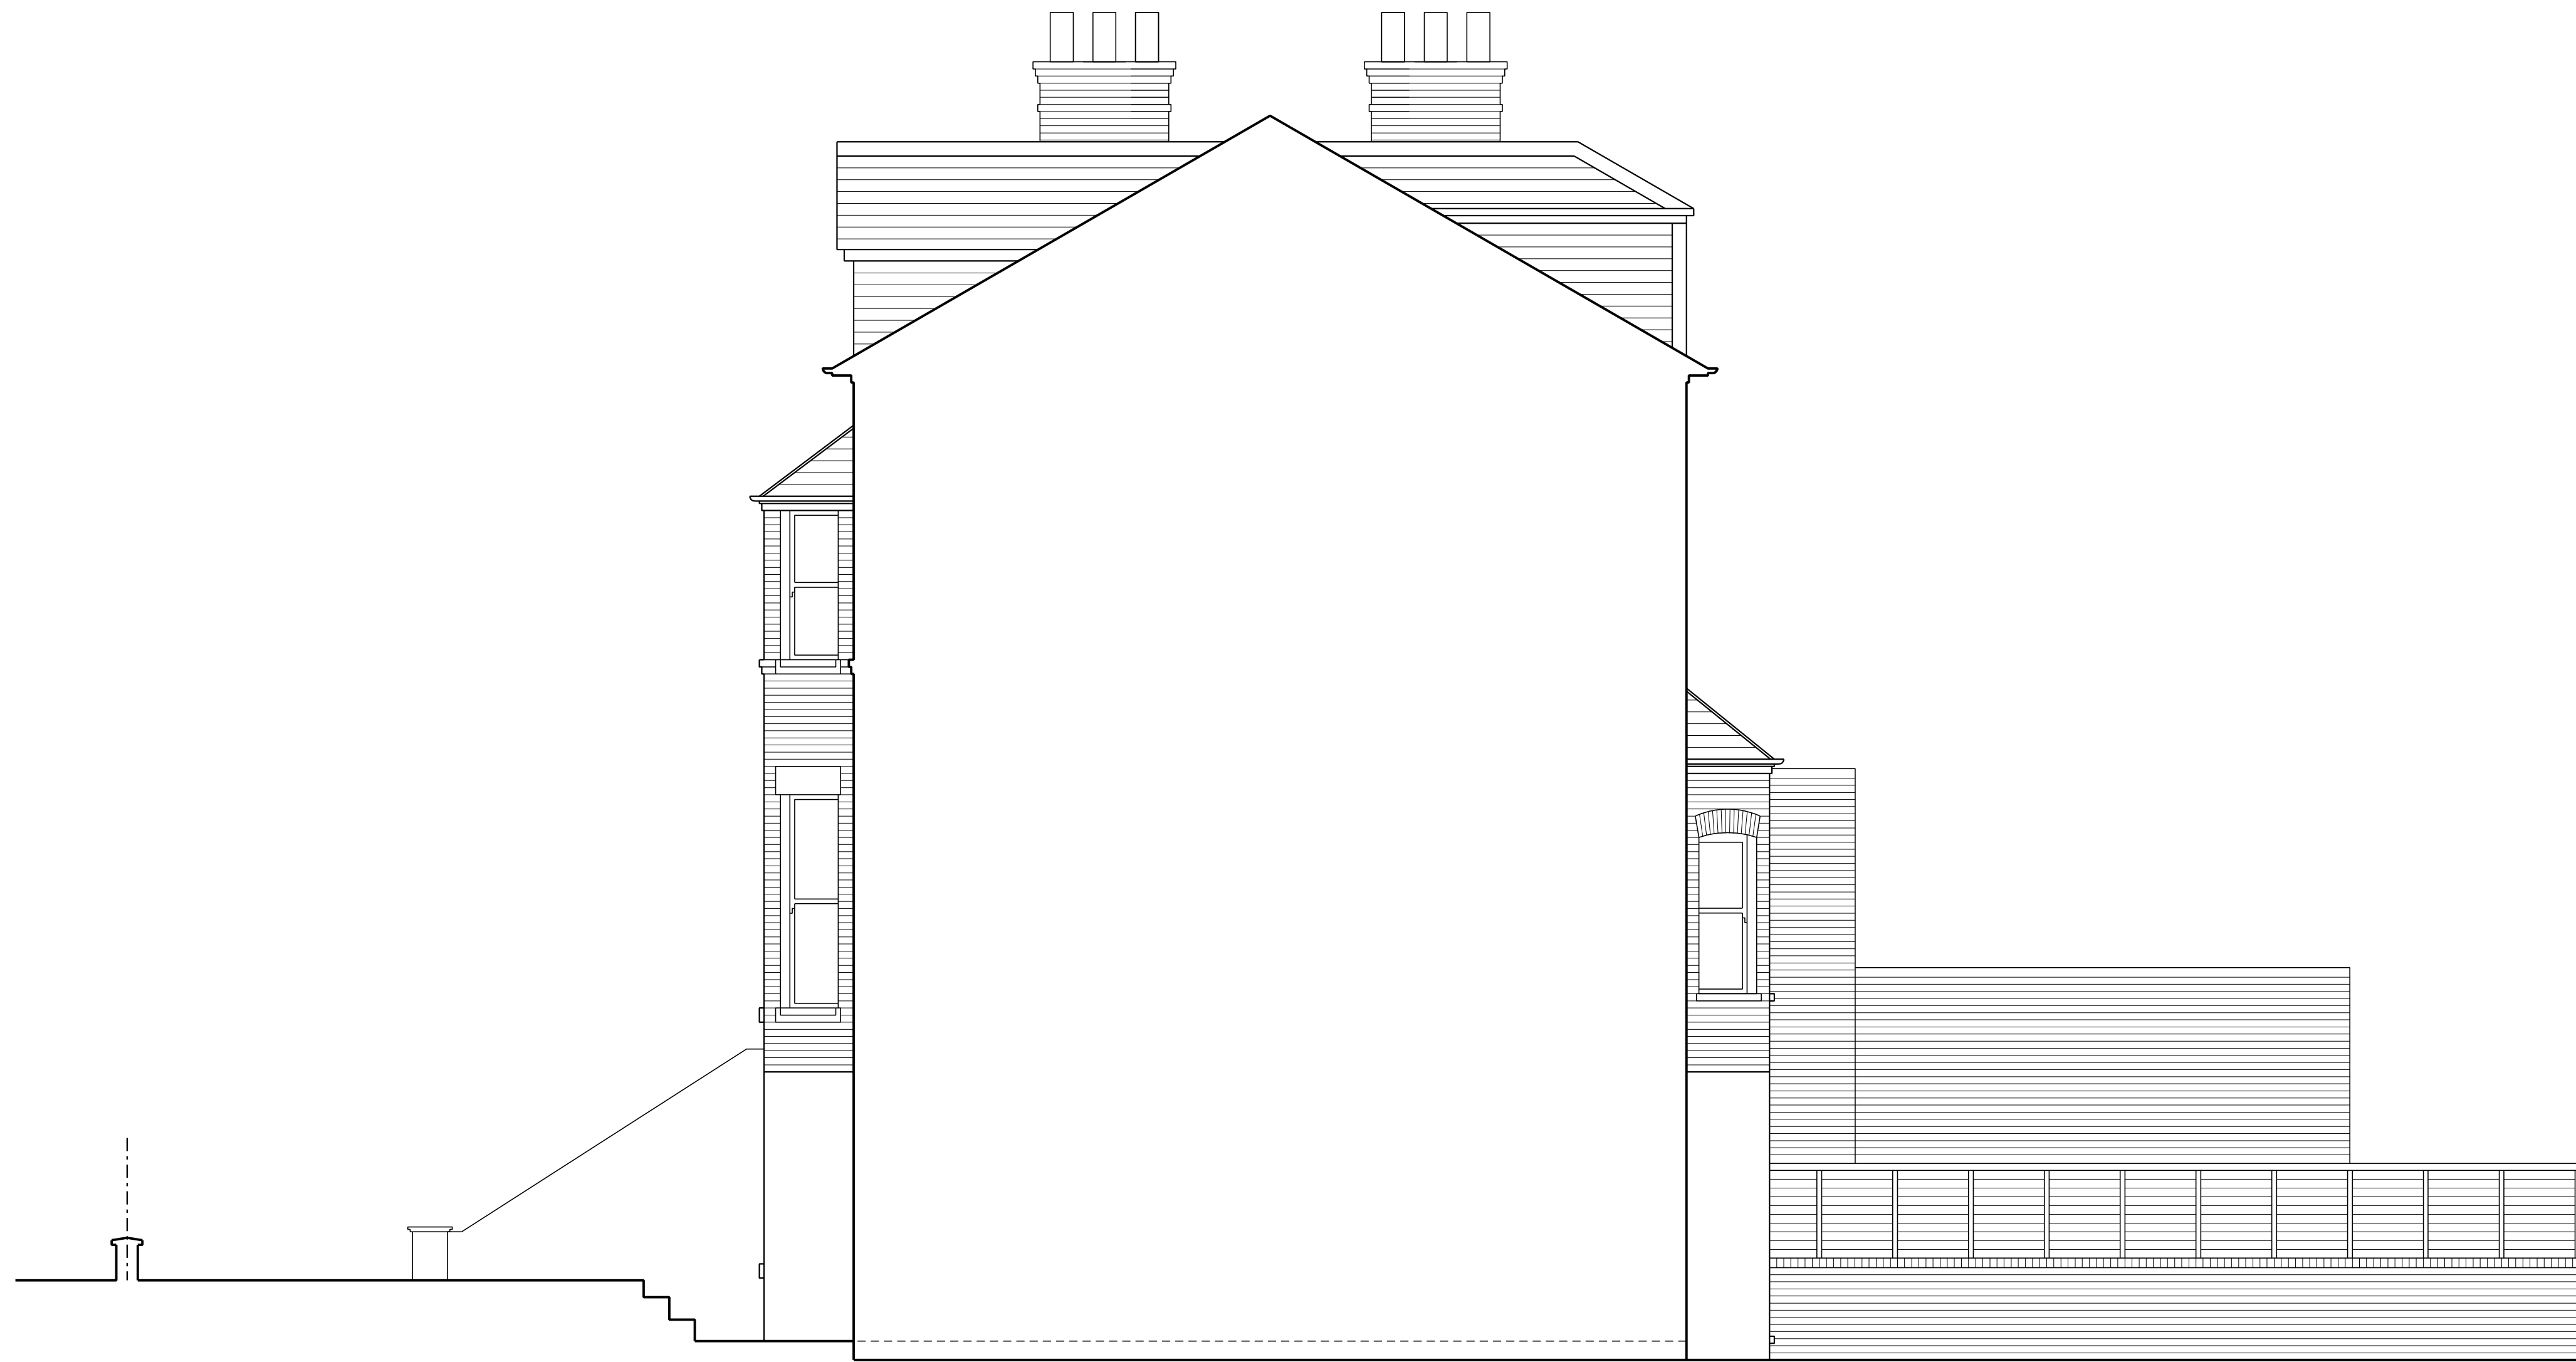

REVISIONS

CLIENT

BEN GRANT

JOB TITLE

**REAR AND SIDE EXTENSION
24 ELSWORTHY ROAD
LONDON NW3 3DL**

DRAWING TITLE

**EAST SIDE ELEVATION
EXISTING**

SCALE	DATE	DRAWN
1:50@A1	2010	DJC

BRILL ■ OWEN
CHARTERED ARCHITECTS
Grove House, 28 Lichfield Grove, London N3 2JP
Telephone: 020 8349 0037 Fax: 020 8349 0092
E-mail architects@brillowen.co.uk

09/709

Sur09