


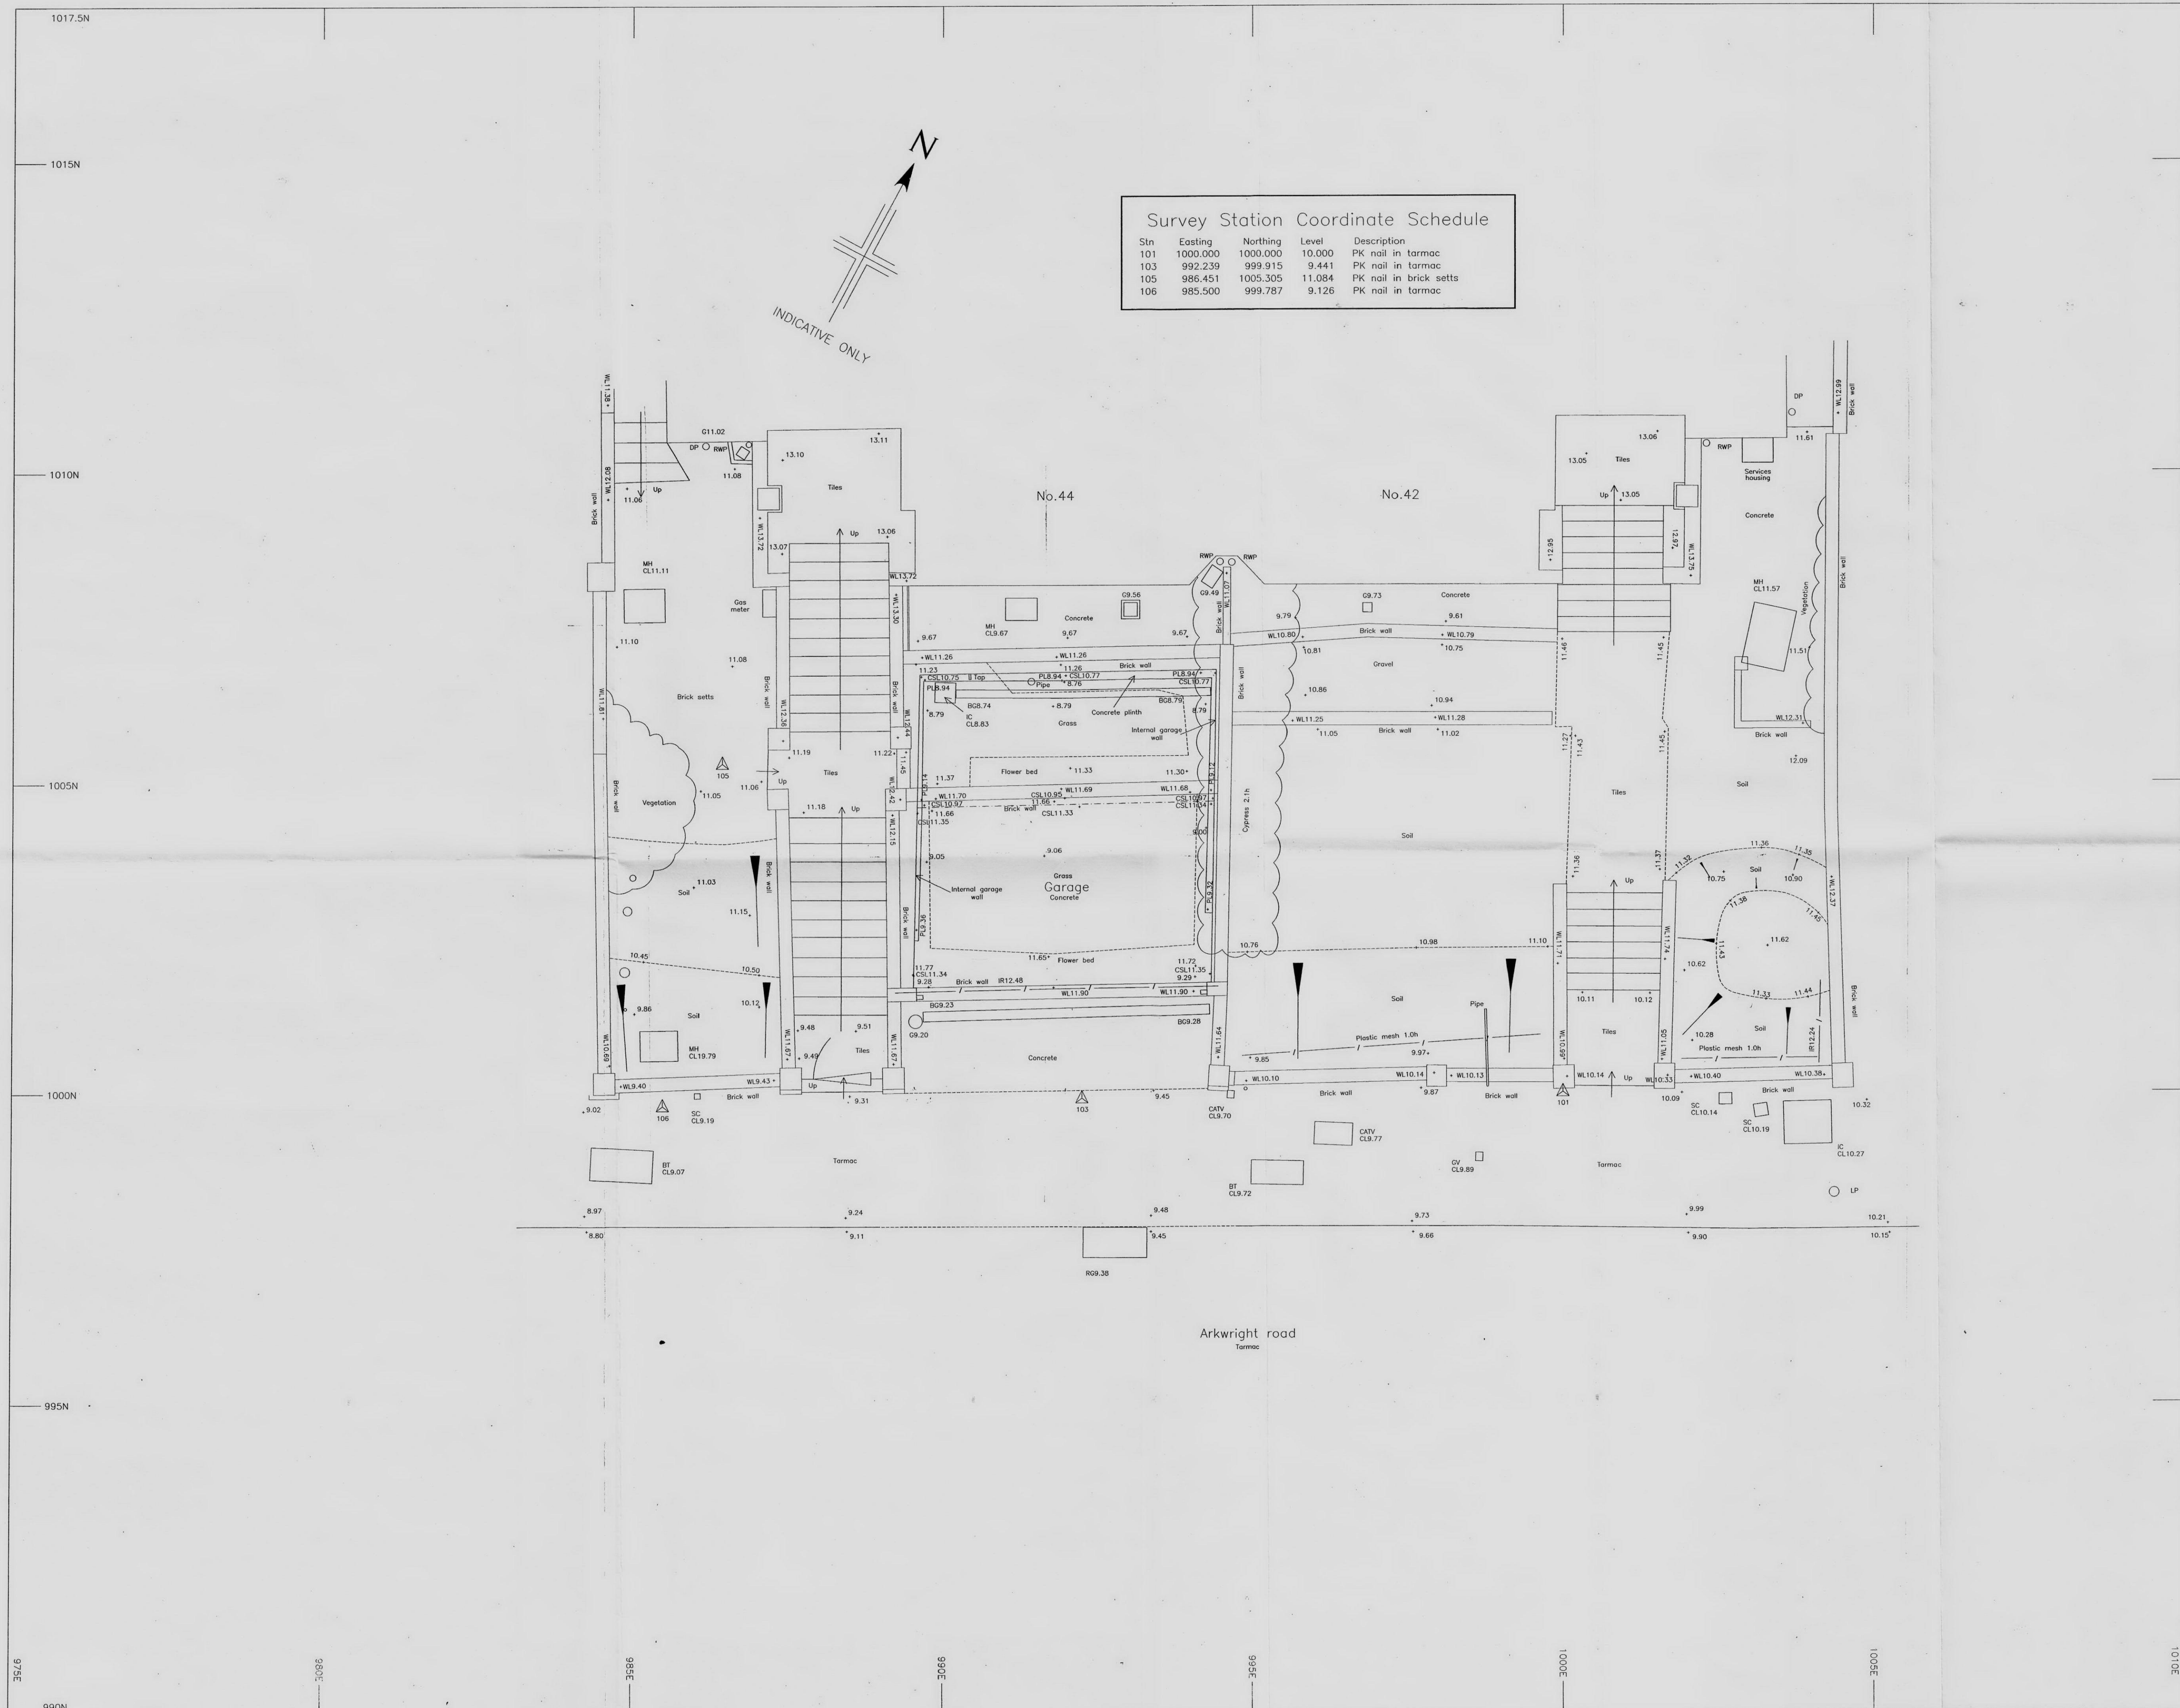

Survey Station Coordinate Schedule				
Stn	Easting	Northing	Level	Description
101	1000.000	1000.000	10.000	PK nail in tarmac
103	992.239	999.915	9.441	PK nail in tarmac
105	986.451	1005.305	11.084	PK nail in brick setts
106	985.500	999.787	9.126	PK nail in tarmac

Surveyed By
Level Surveys

25 Clover Lea Godalming Surrey GU73QQ
(01483)414864 07733320929 jamiewallace@sky.com

LEGEND

Survey station

+10.00

Level Position

Steps and stairs

Outline of vegetation

ABBREVIATIONS

BG

Box gutter

BT

British Telecom

CATV

Cable television

CL

Cover level

CSL

Ceiling soffit level

DP

Down pipe

G

Gully

GV

Gas valve

H

High/height

IC

Inspection cover

IR

Iron railing

LP

Lamp post

MH

Manhole

PL

Plinth level

RG

Road gully

RWP

Rain water pipe

SC

Stop cock

WL

Wall level

LEVEL NOTES

Level Datum: Arbitrary

Station 101 Given a value of 10.000m

Job Title

42-44 Arkwright Road

London

NW3 6BH

Drawing Title

Topographic Survey

Client

CS Planning

79 Gladstone Road

London

SW19 1QR

DIGITAL DATA FILE NAME

42_44_Arkwright_Road.dwg

Scale: 1:50

SHEET 1 OF 1

Surveyed By JW

Drawn By JW

Date 11/05/2010

Sheet Size A1

Project Number 27/01