


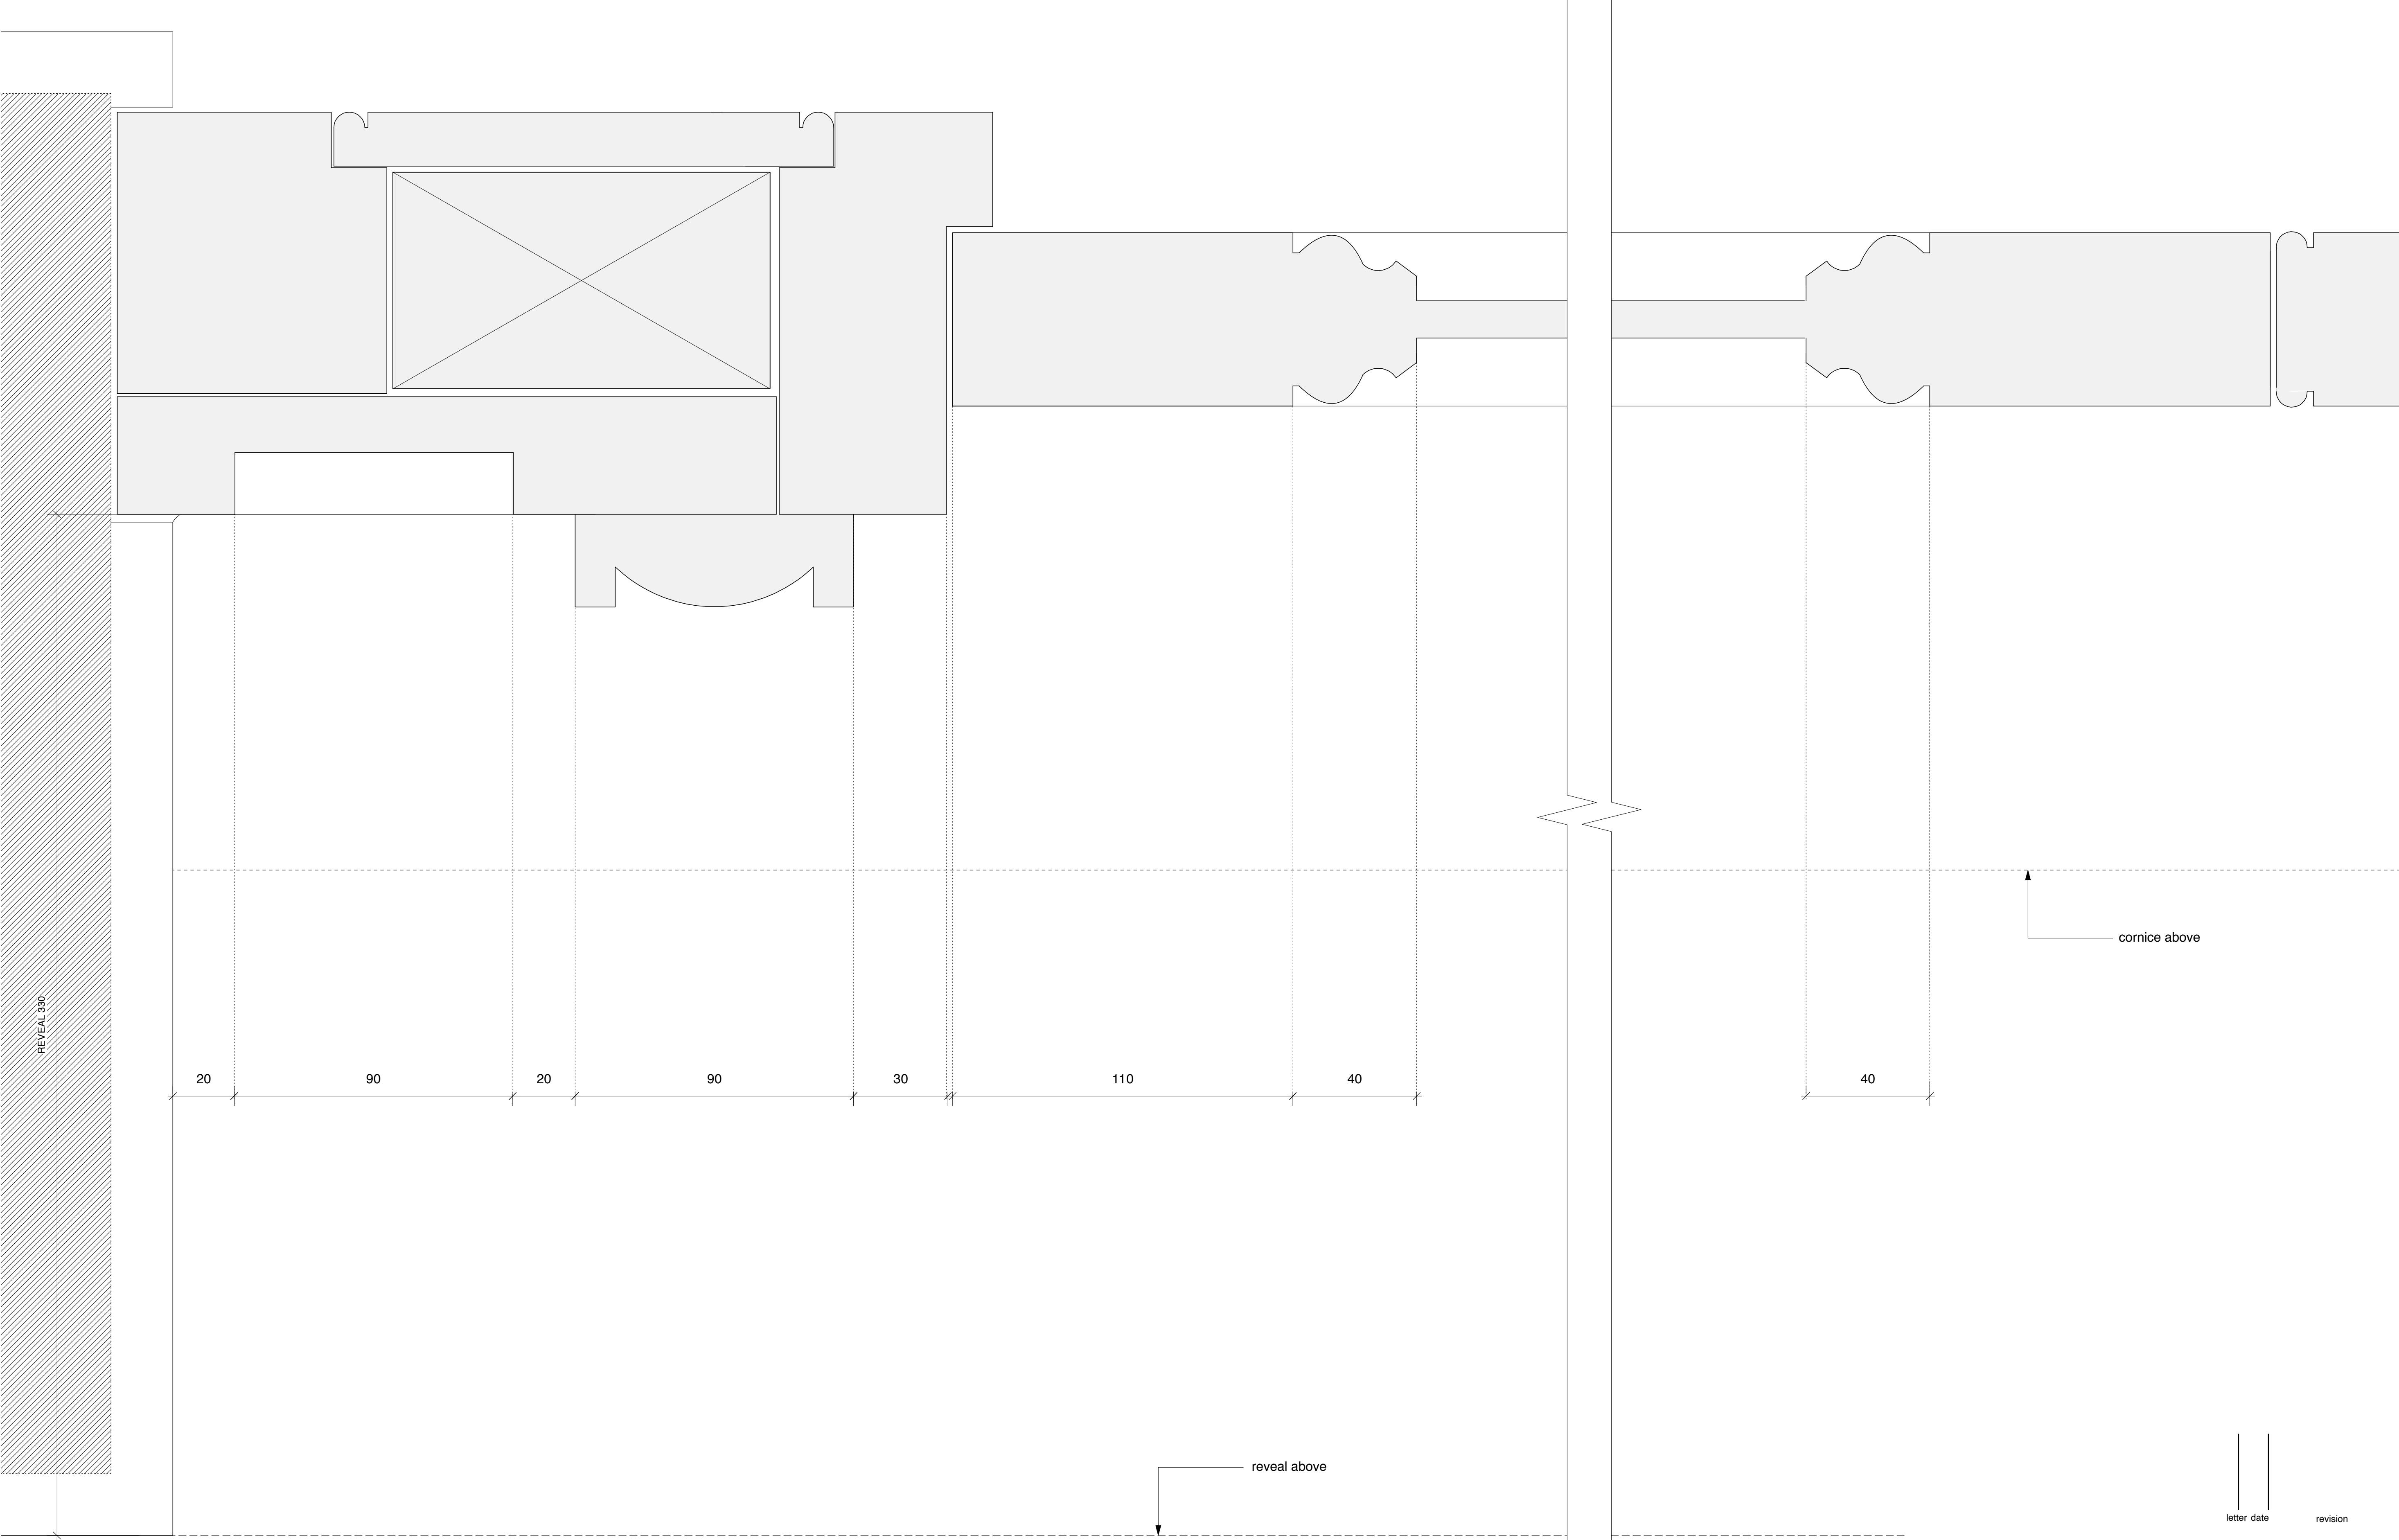

PROPOSED NEW DOOR SECTION AA
SCALE: FULL SIZE
For Section AA location see Drawing D 012

letter	date	revision	initial
	June 2010		
74 -76 GUILFORD STREET			
Proposed Front Door Details Sheet 2 of 2			
1:10 / Full Size @A1			
job no.	drawing no.		
1104	D 013		