


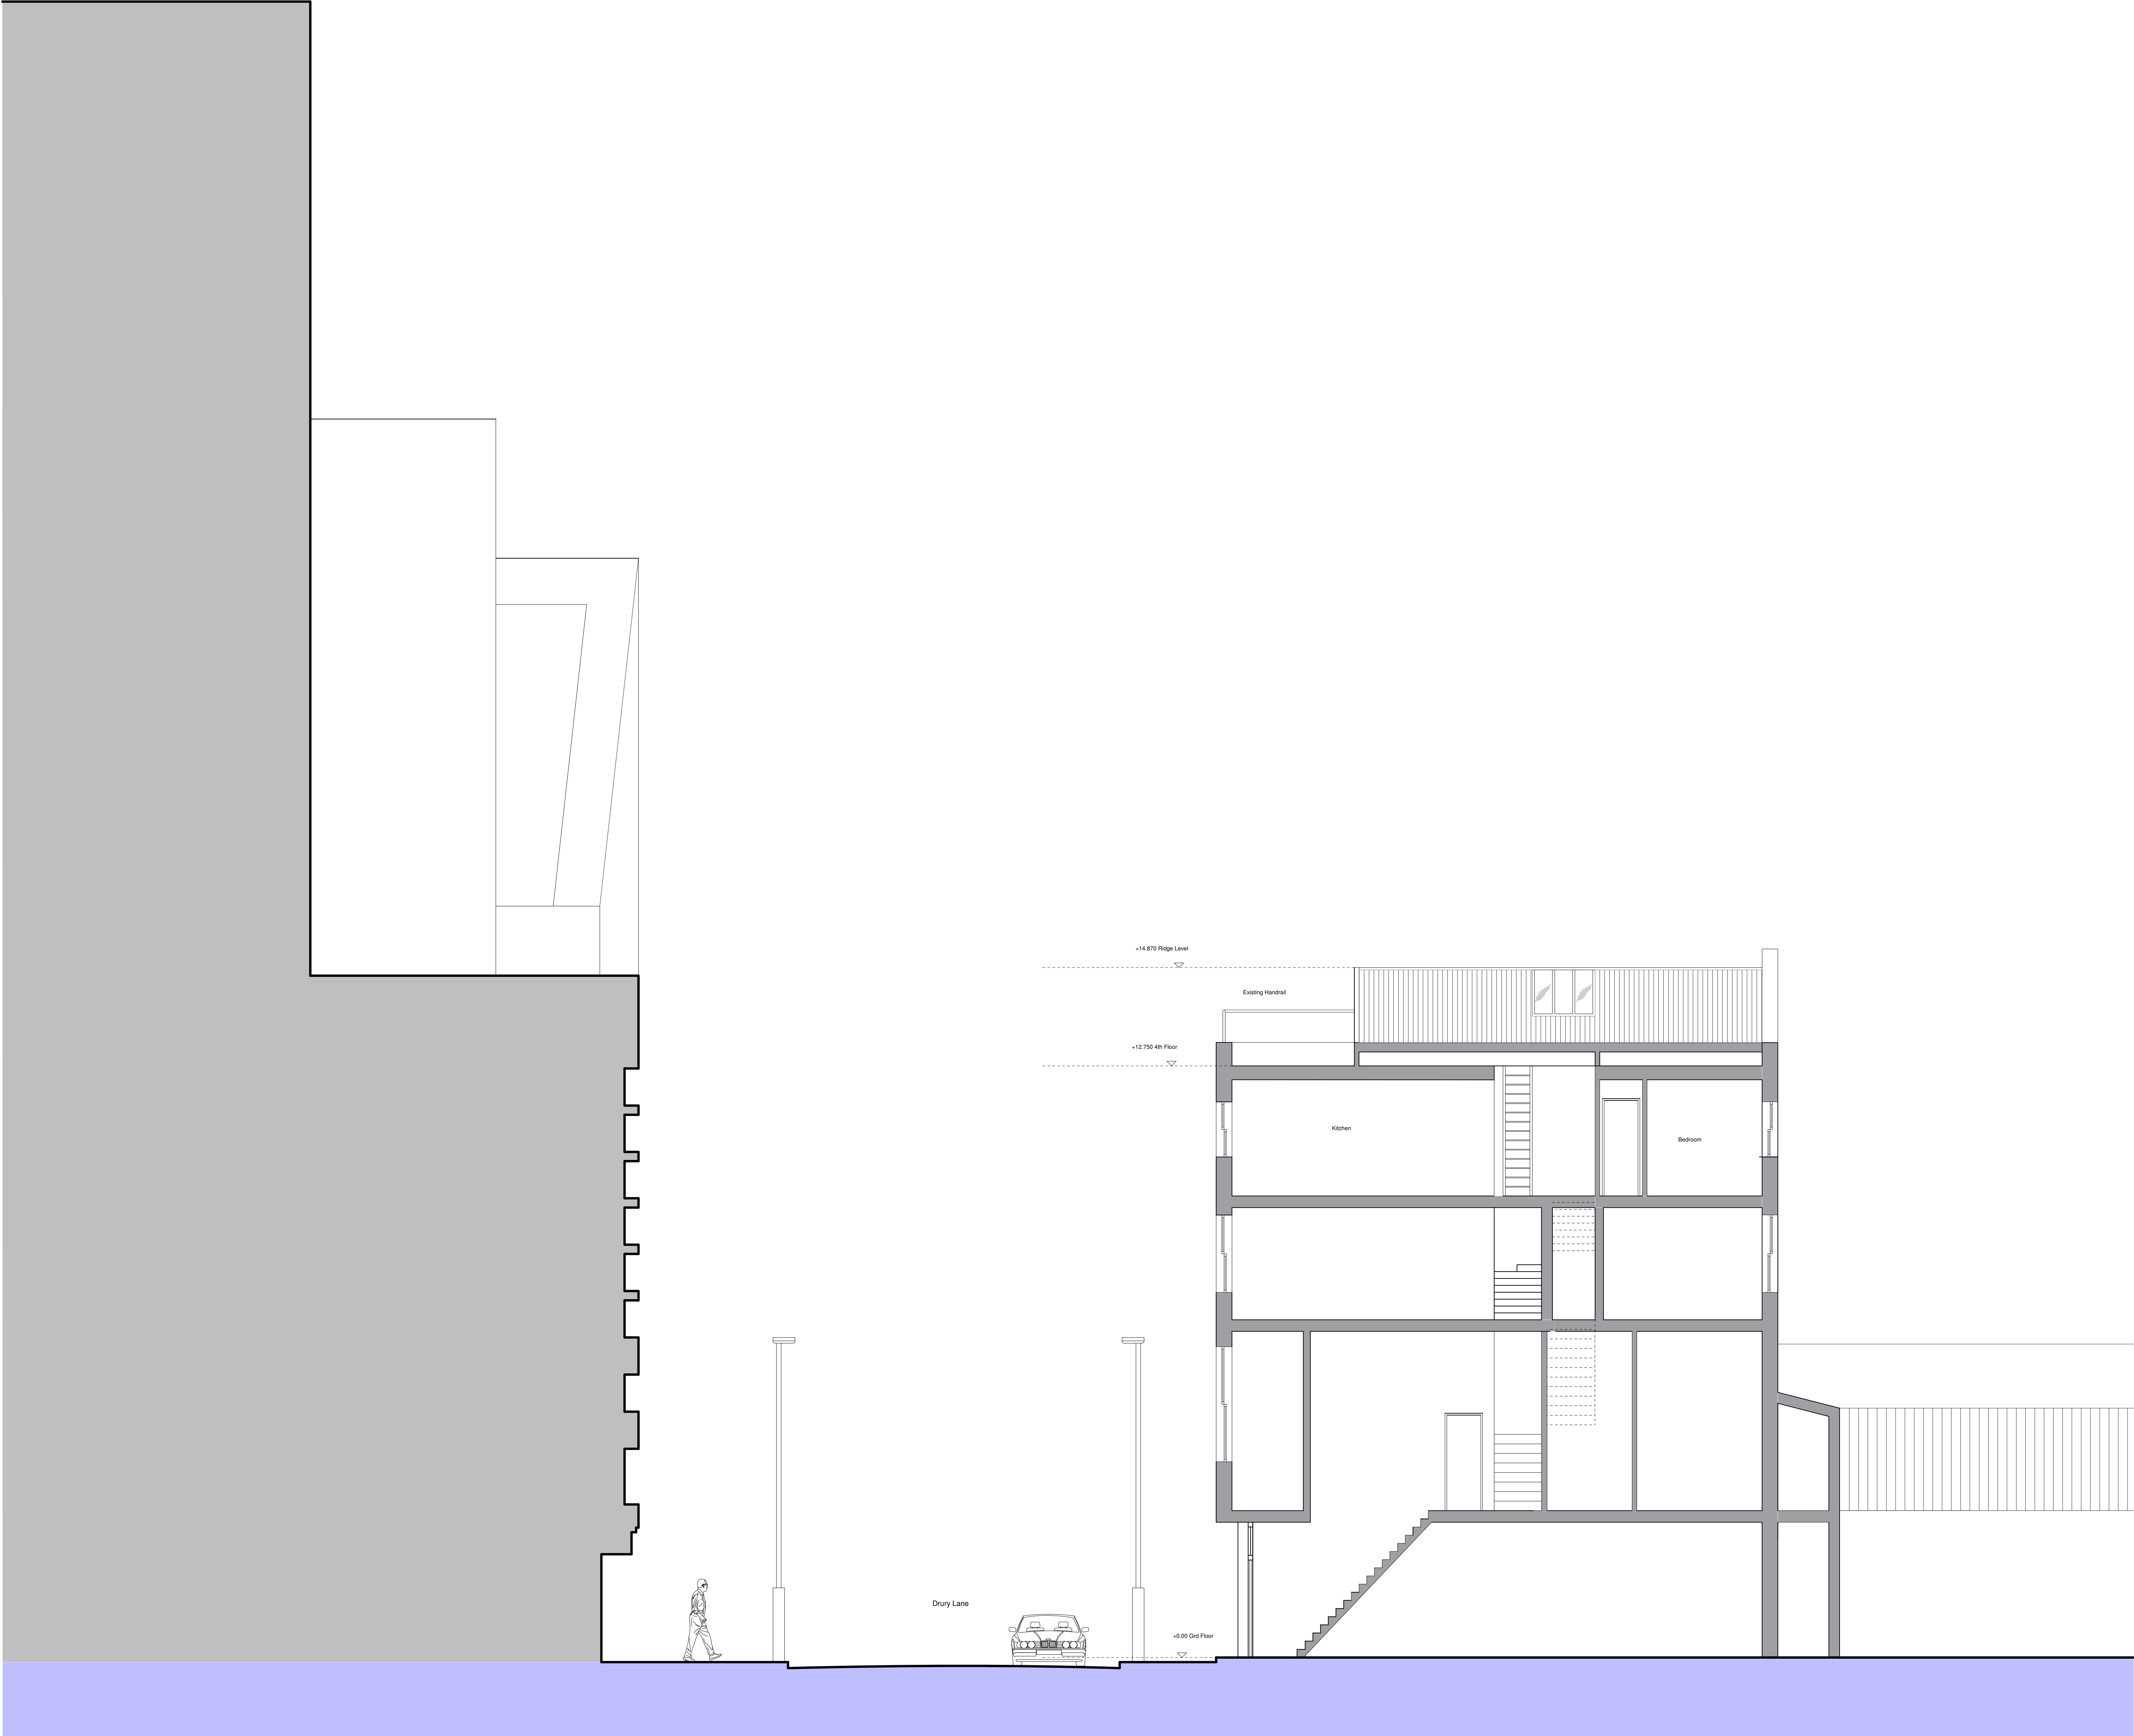

Existing SECTION A-A