
















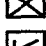
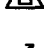




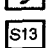

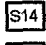

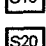
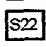


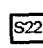
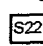


MEANS OF ESCAPE AND EQUIPMENT:		FIRE FIGHTING EQUIPMENT:	OTHER CODES:
	Fire Alarm Call Point		 Areas Restricted in use (ie. store/maintenance)
	Control Panel Sounders		 Area not covered by this certificate
	Redundant Control Panel Sounders		POC Pressurisation Override Control
	Control Panel Illuminated Signals		PR Area covered by pressurisation system
	Control Panel sounders and Illuminated Signals		MSE Area covered by Mechanical Smoke Extraction
	Break Glass for Key		NSE Area covered by Natural Smoke Extraction
	Emergency Door Release		 Fire Alarm Panel
	Area Covered by Emergency Escape Lighting		 Kitchen - Hot Range Fire Suppression Button.
	Area Covered by Auto Heat Detectors		 Kitchen - Emergency Shut Off Button.
	Area Covered by Auto Smoke Detectors		
	Fire Door Keep Shut		
	Fire Door Keep Locked		
	Gangway Keep Clear		
	Fire Escape Keep Clear		
	Fire Exit Sign		

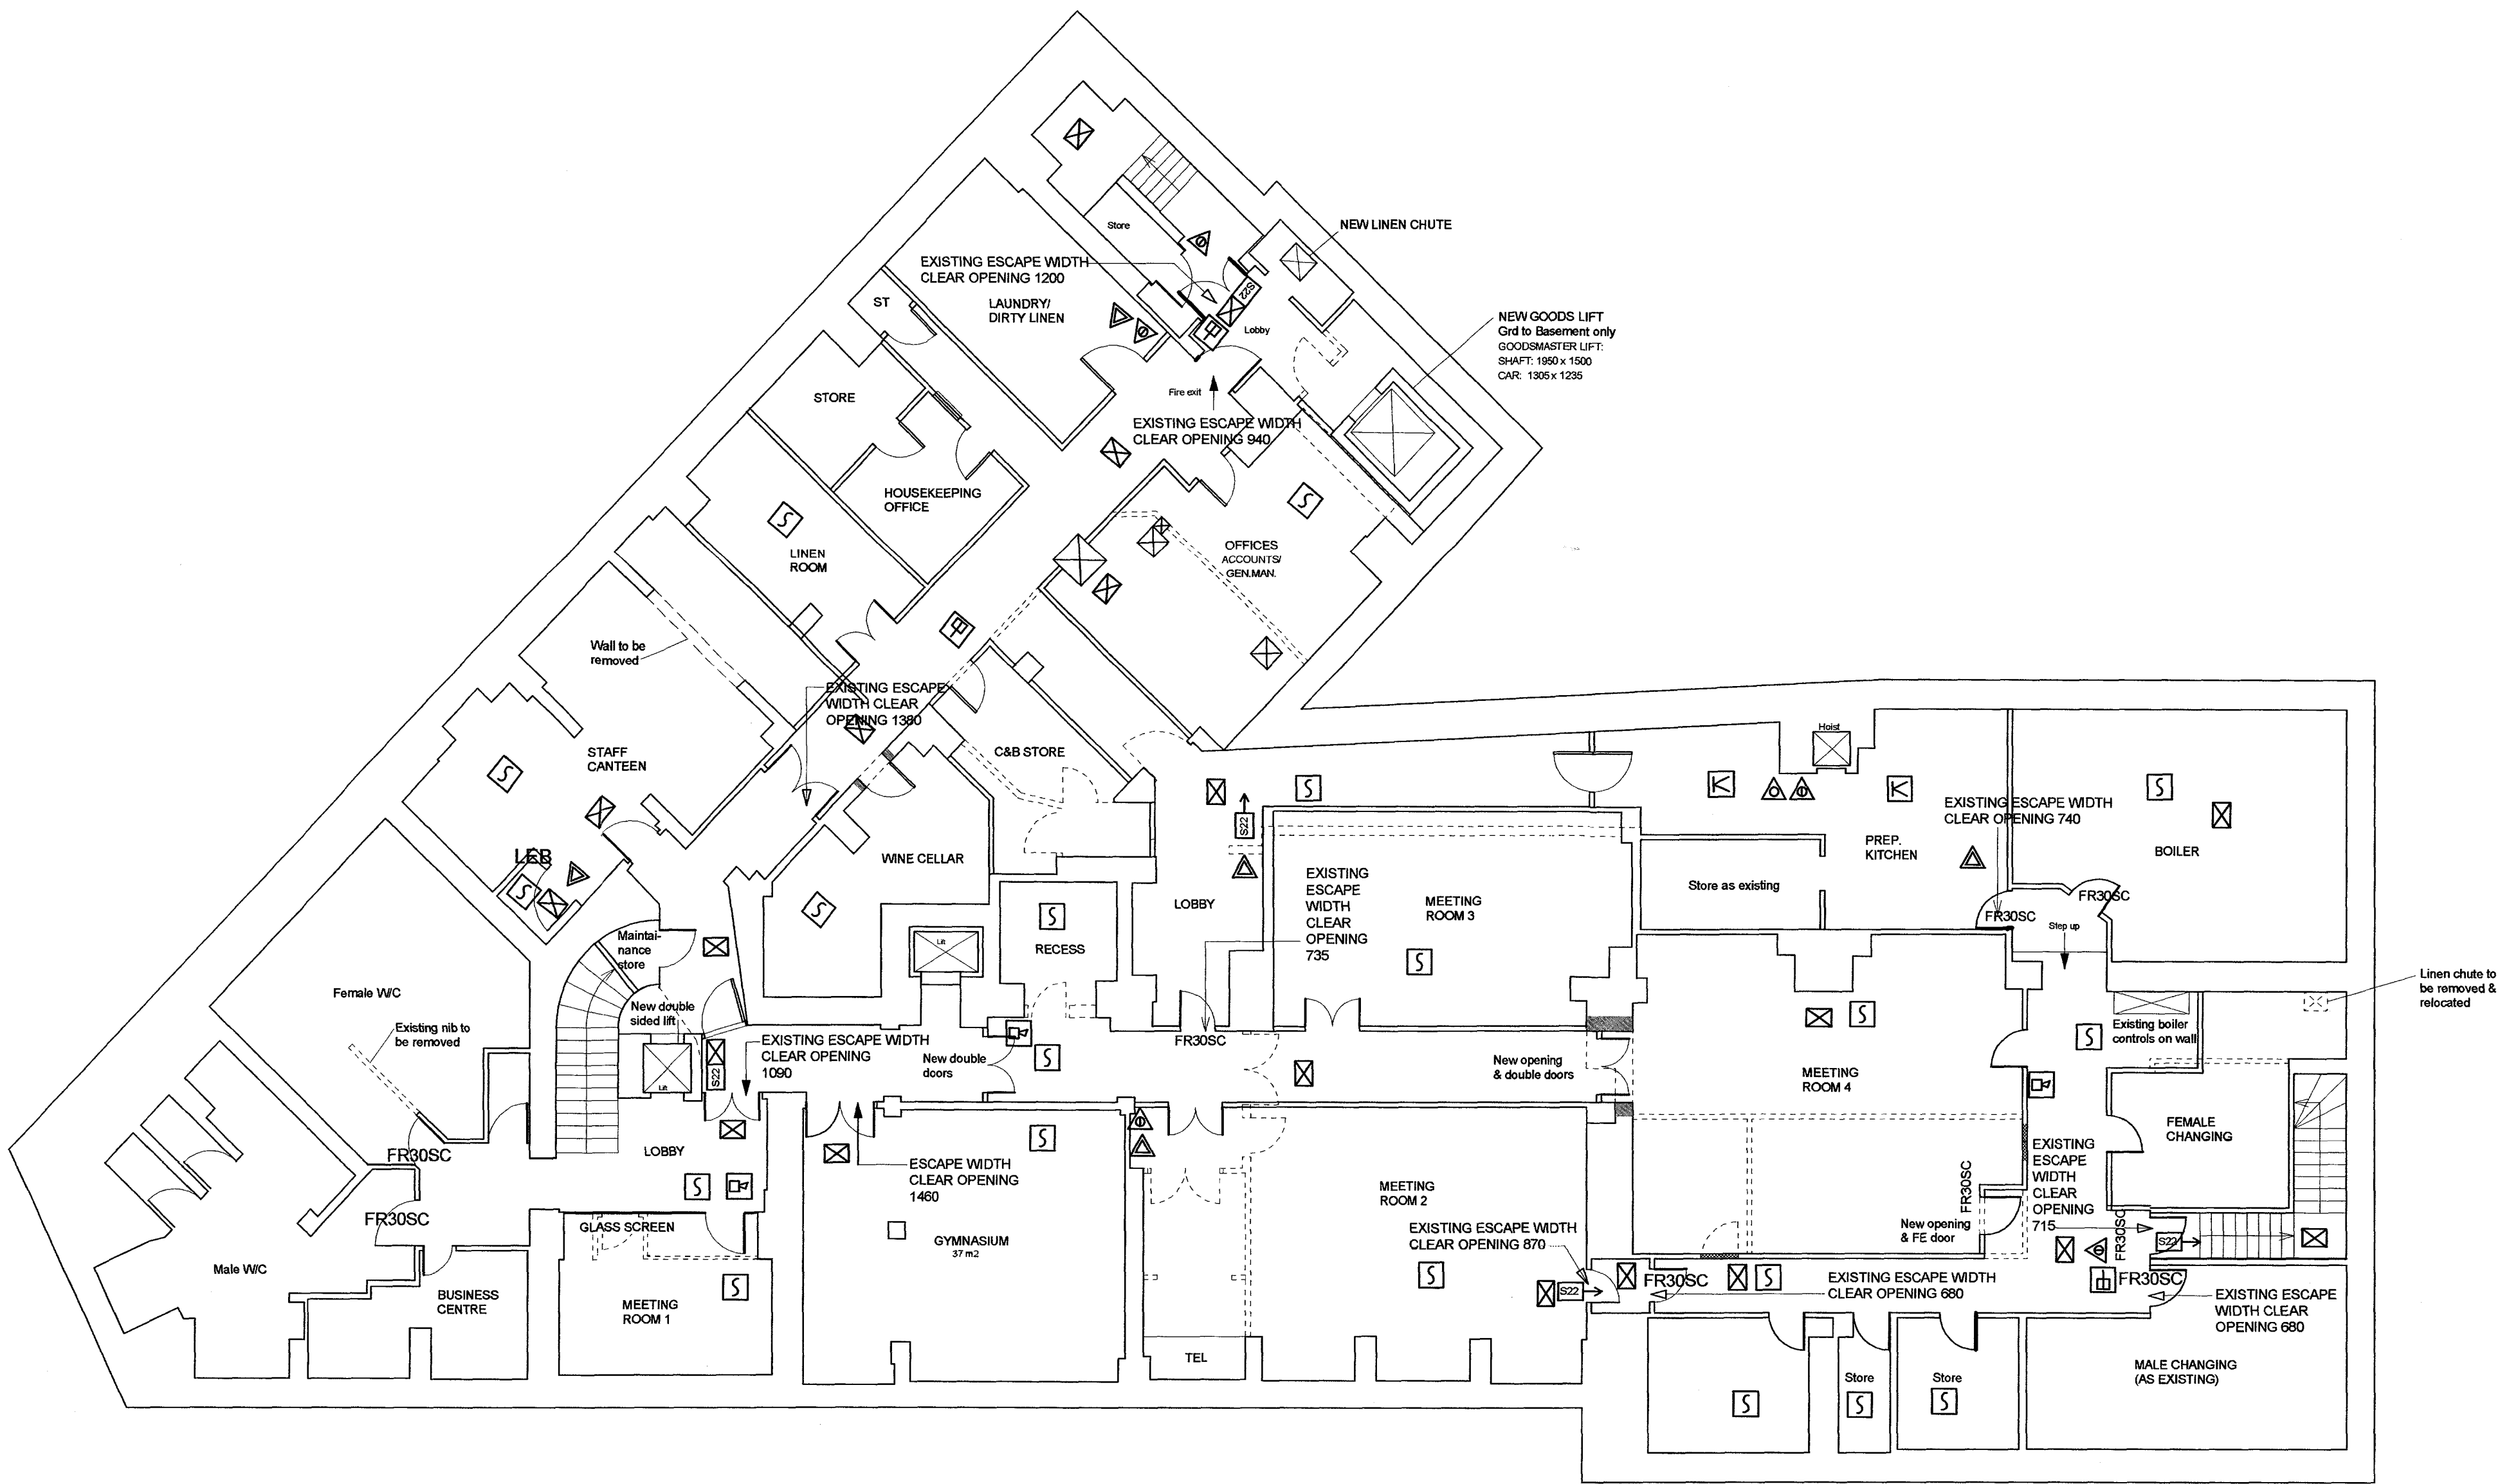
	Fire Exit Sign with Emergency Light (suspended)
	Fire Exit Sign (with direction)
SCA	Self closing door with auto release
PB	Door with panic bolt
SF	Door with simple fastening
TP	Fire alarm telephone point
VP	Vision panel to door
S	Smoke seals
BF	Break fastening (ie. break glass bolt)
SL	Security lock
FFF	Door free from fastenings
FR30SC	Fire Door - 30 mins - Self Closing

EXISTING BASEMENT MEETING ROOMS:

VICEROY SUITE: 37m2
EARL SUITE: 79m2
COUNTRESS SUITE: 94m2
TOTAL: 210m2

BASEMENT MEETING ROOMS SHOWN HERE:

MEETING ROOM 1: 15m2
MEETING ROOM 2: 52m2
MEETING ROOM 3: 32m2
MEETING ROOM 4: 52m2
TOTAL: 151m2



BASEMENT PLAN

MOUNTBATTEN HOTEL
20 MONMOUTH STREET, LONDON WC2H 9HD
PROPOSED INTERNAL ALTERATIONS

PROPOSED BASEMENT PLAN

REVISIONS

SCALE	DATE	DRAWN	CHECKED
1/100	05/2010	KB	
CODE	NUMBER		
J695	PL	01	