


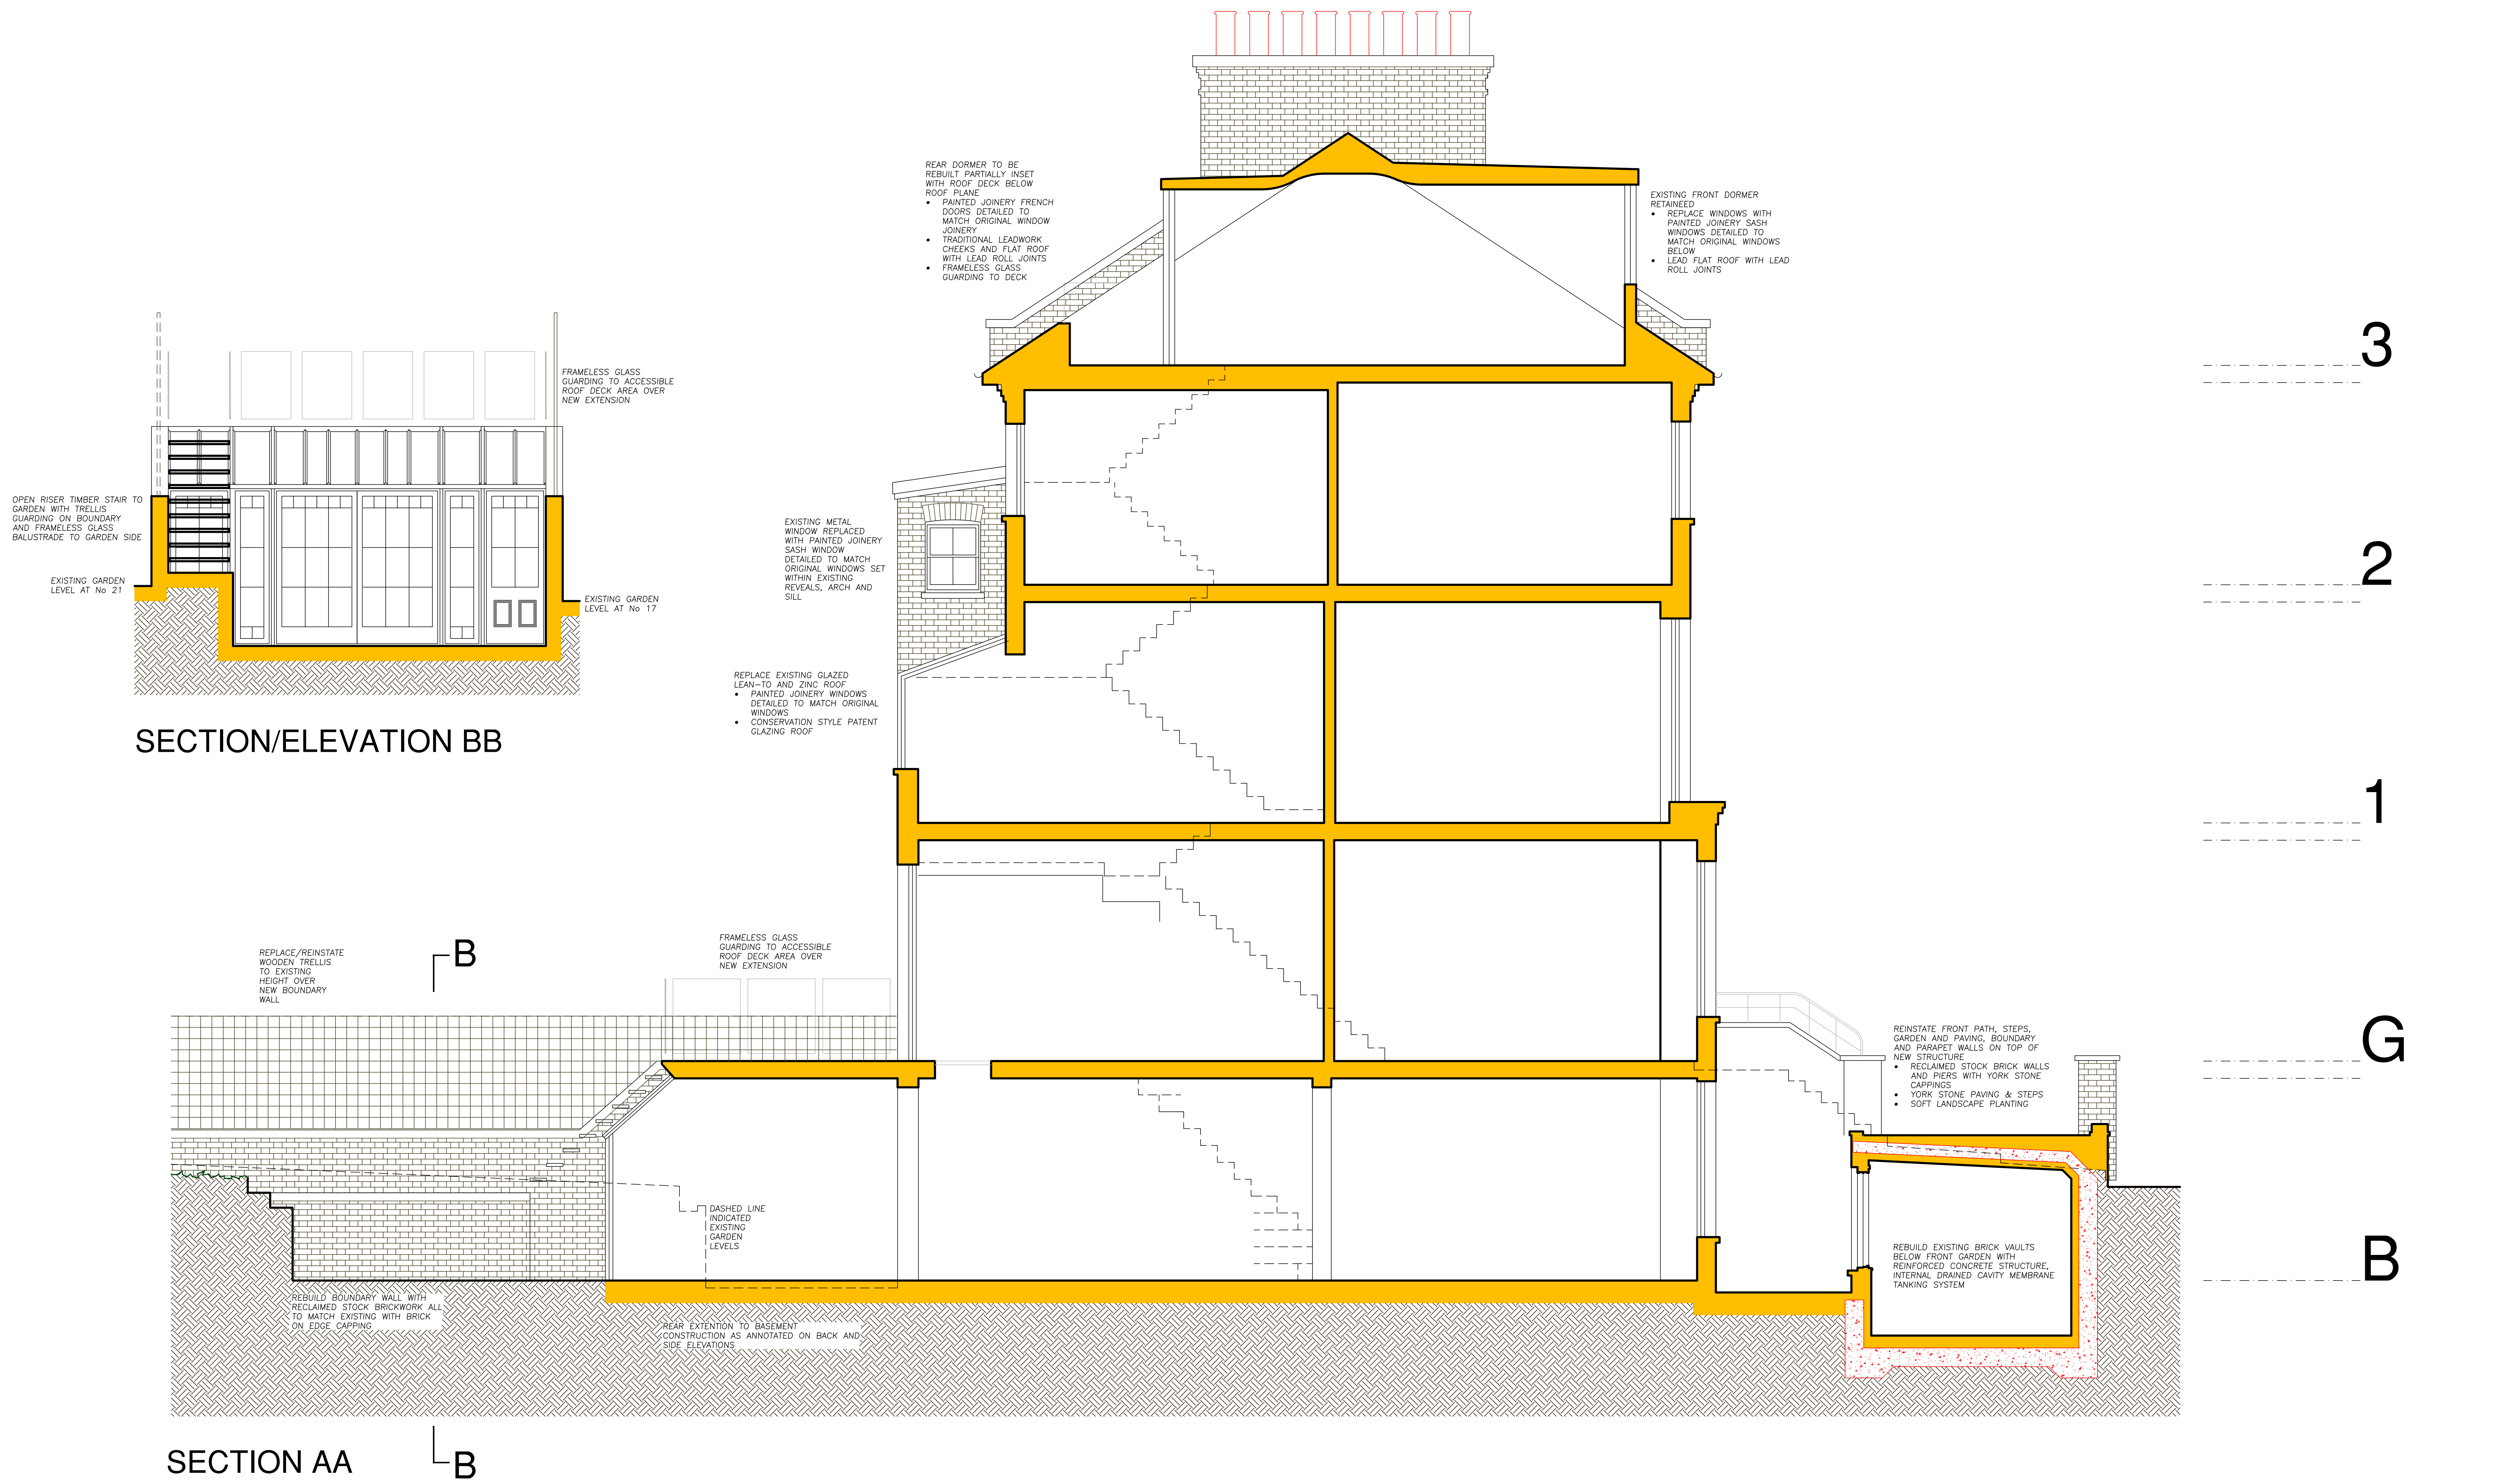

Revisions

Architecture and Design

©Copyright

STEPHEN BRANDES ARCHITECTS
8 Well Walk Hampstead London NW3 1LD
Fax 020 7431 2227 Telephone 020 7431 2225

Job Title

19 CHRISTCHURCH HILL
LONDON NW3

Drawing Title

PROPOSED
SECTION

SCALE	1:50@A1	CAD Information
DATE	MAY 2010	
DRAWN	SB	
ISSUE	PLANNING	

Job No.	Drawing No.	Rev.
535	014	

0 1 2 3 5m