


EXISTING SECTION A-A  
SCLAE 1:100

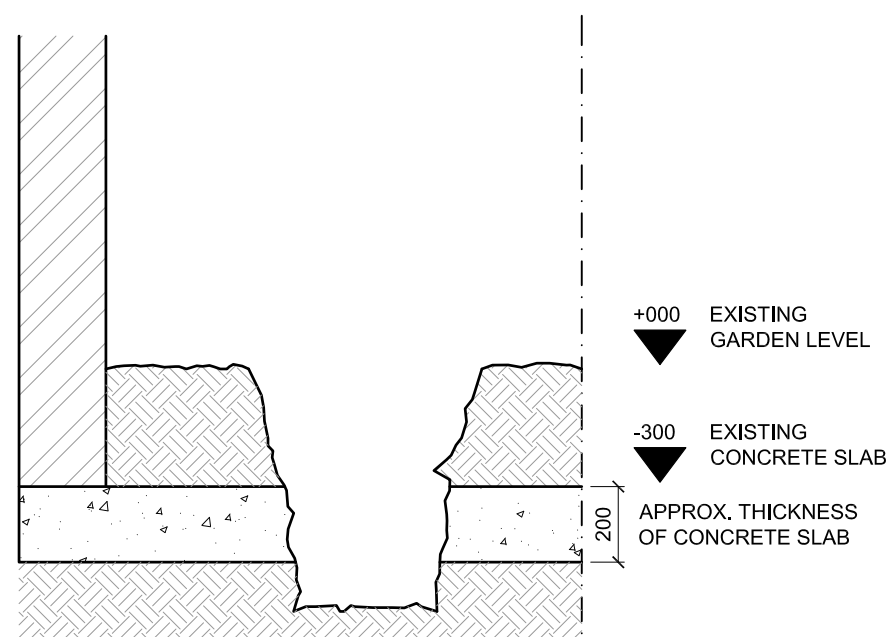

EXISTING SECTION B-B  
SCLAE 1:20

33 POND STREET  
LONDON NW3

EXISTING SECTION A-A &  
B-B

DWG No.: 33PS/311

SCALE: AS NOTED @ A3

DATE: JUNE 2010

**belsize**  
architects

© COPYRIGHT  
NOT TO BE REPRODUCED OR USED  
WITHOUT PERMISSION

48 PARKHILL ROAD LONDON NW3 2YP  
TEL 020 7482 4420 FAX 020 7482 4186  
EMAIL: MAIL@BELSIZEARCHITECTS.COM