
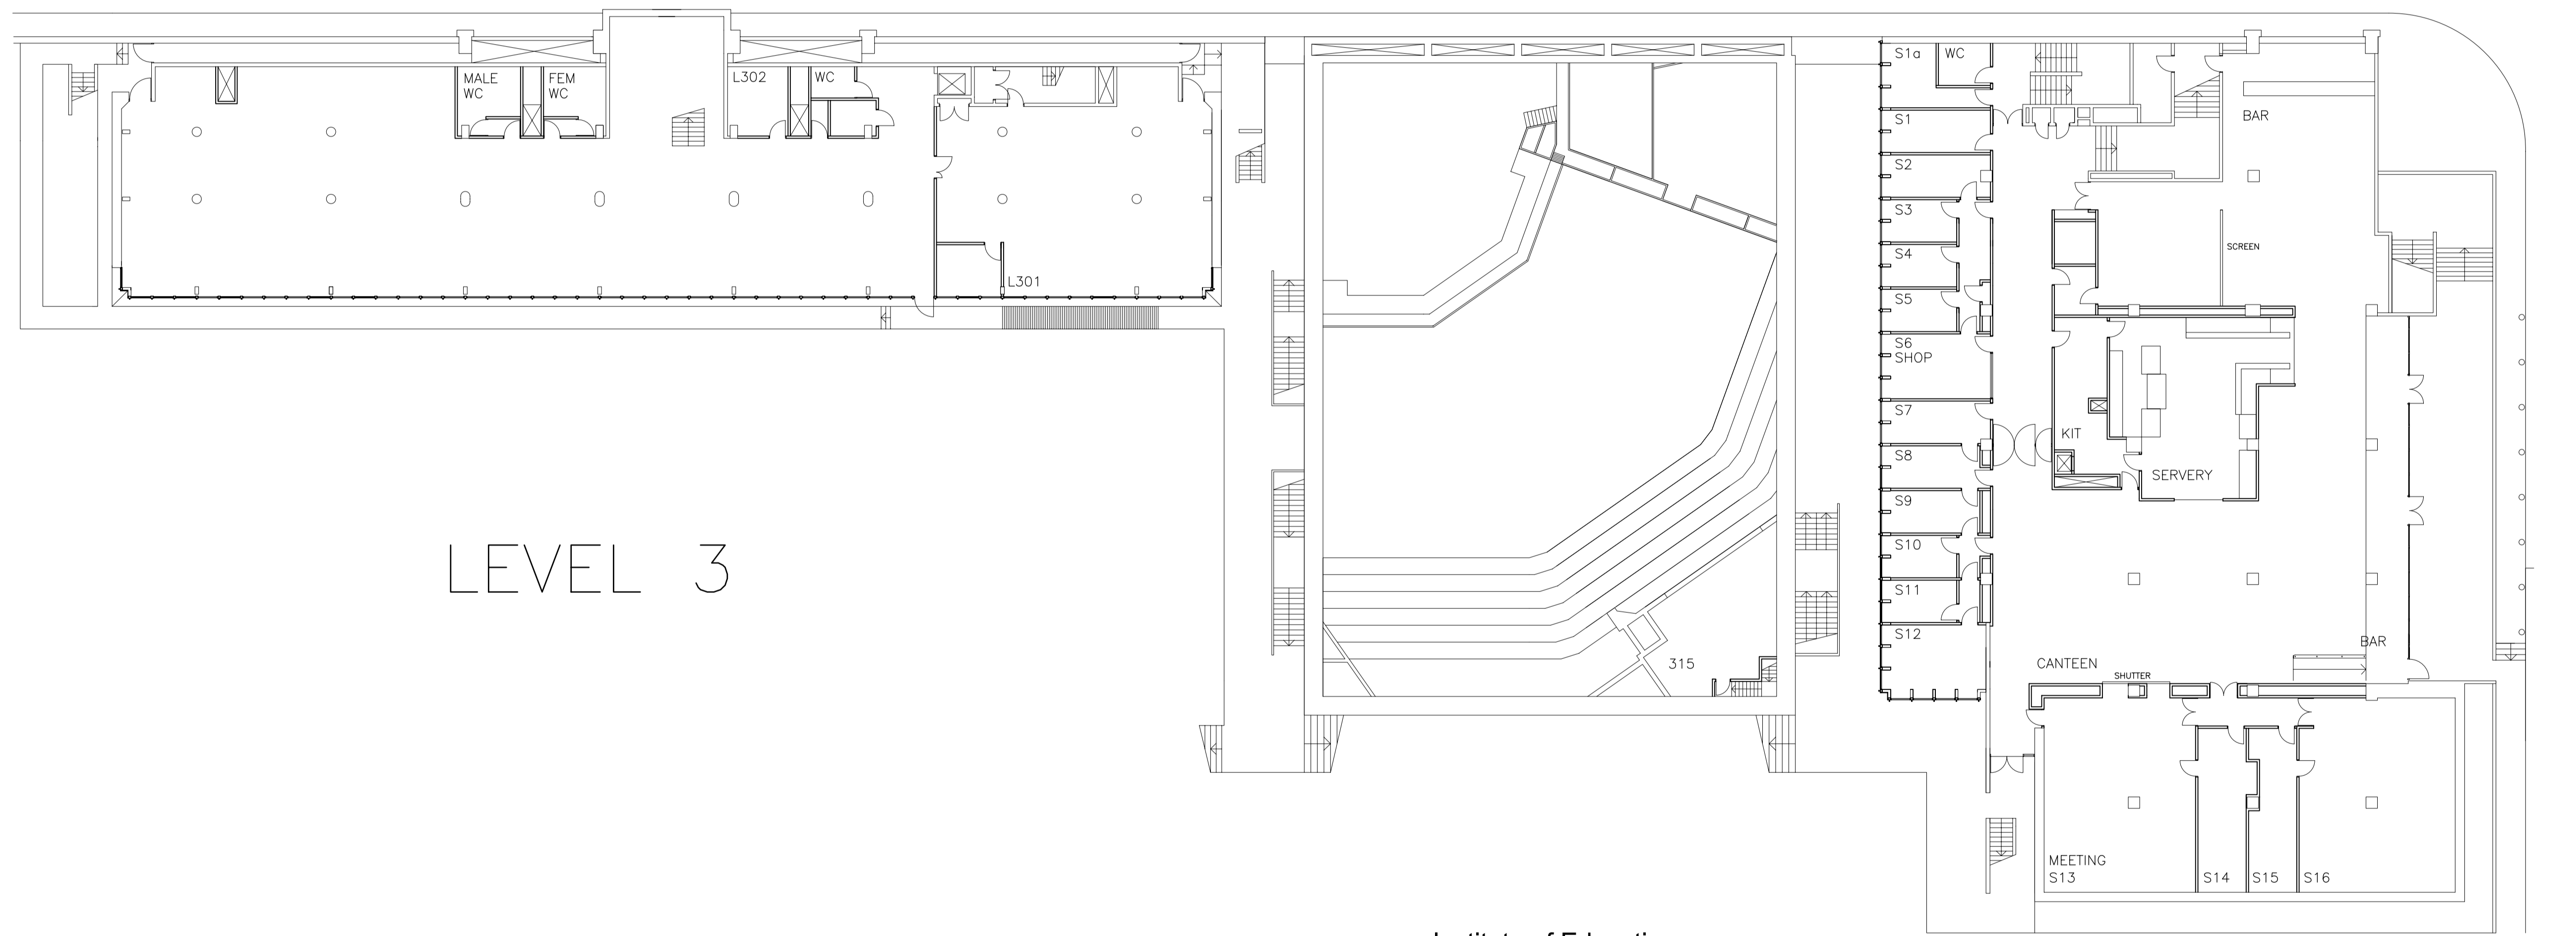
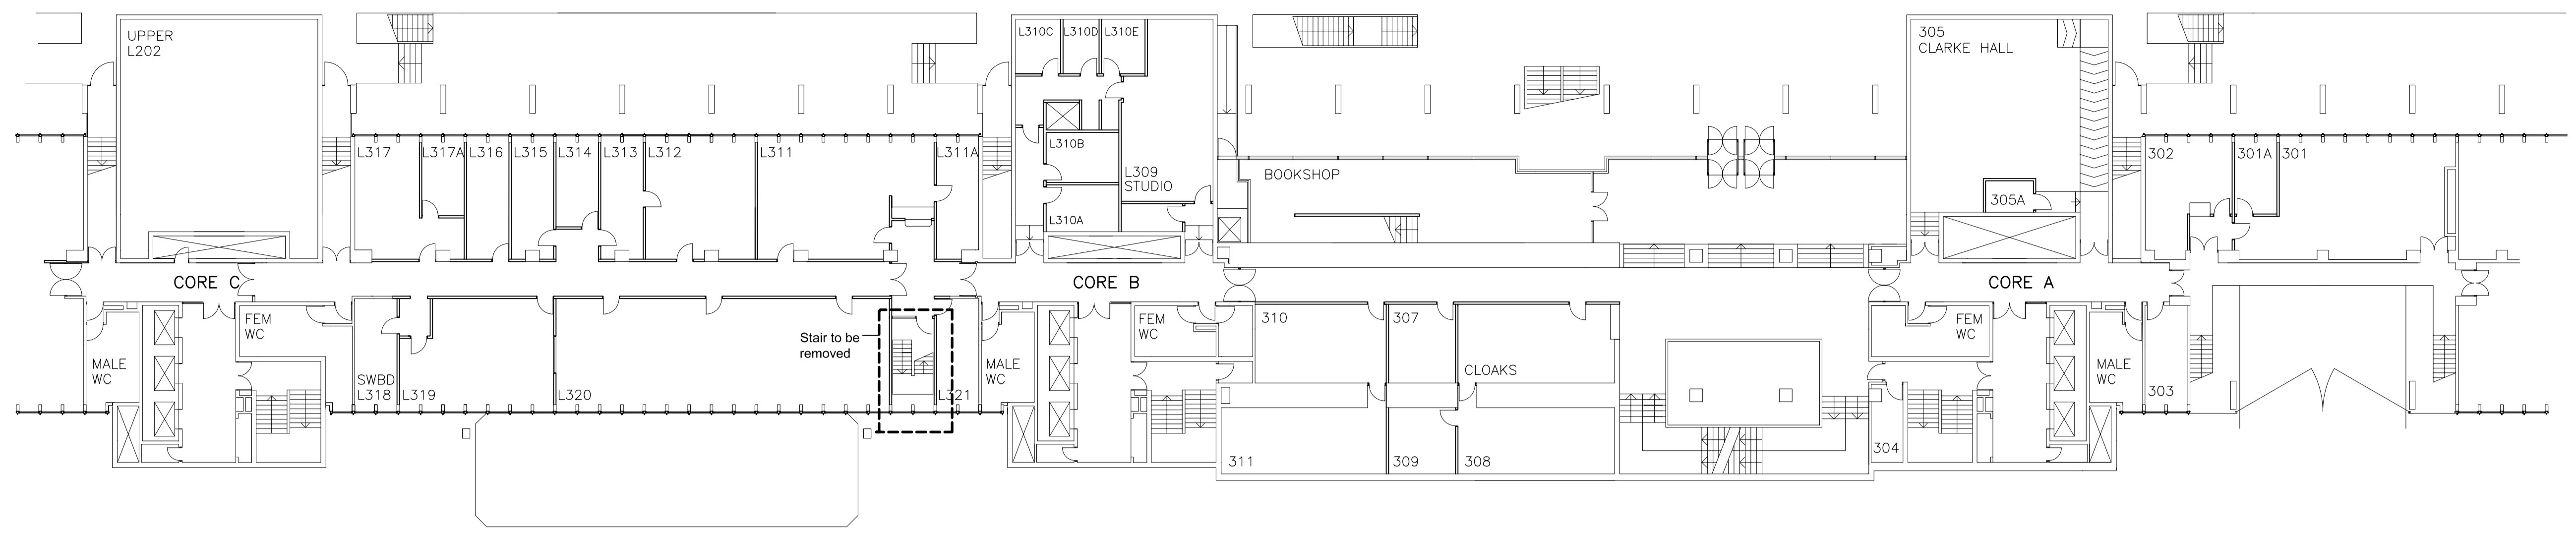


		Signed
Oct 08	Terrace glazed screen renewed, minor works 2008	

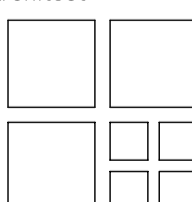

LEVEL 3

Institute of Education

Copyright: Nigel Burgess Associates 2010				
Client Institute of Education 20 Bedford Way London WC1H 0AL				
Architect  Nigel Burgess Associates The Priory Church Road Westoning Bedfordshire MK45 5JW Tel: 01525 717200 Fax: 716822				
Title Level 3 General Arrangement Plan				
Date	Scale A1	Scale A3	Drwg No	Rev
June 10	1:200	1:400		Drwg No 1199/3