
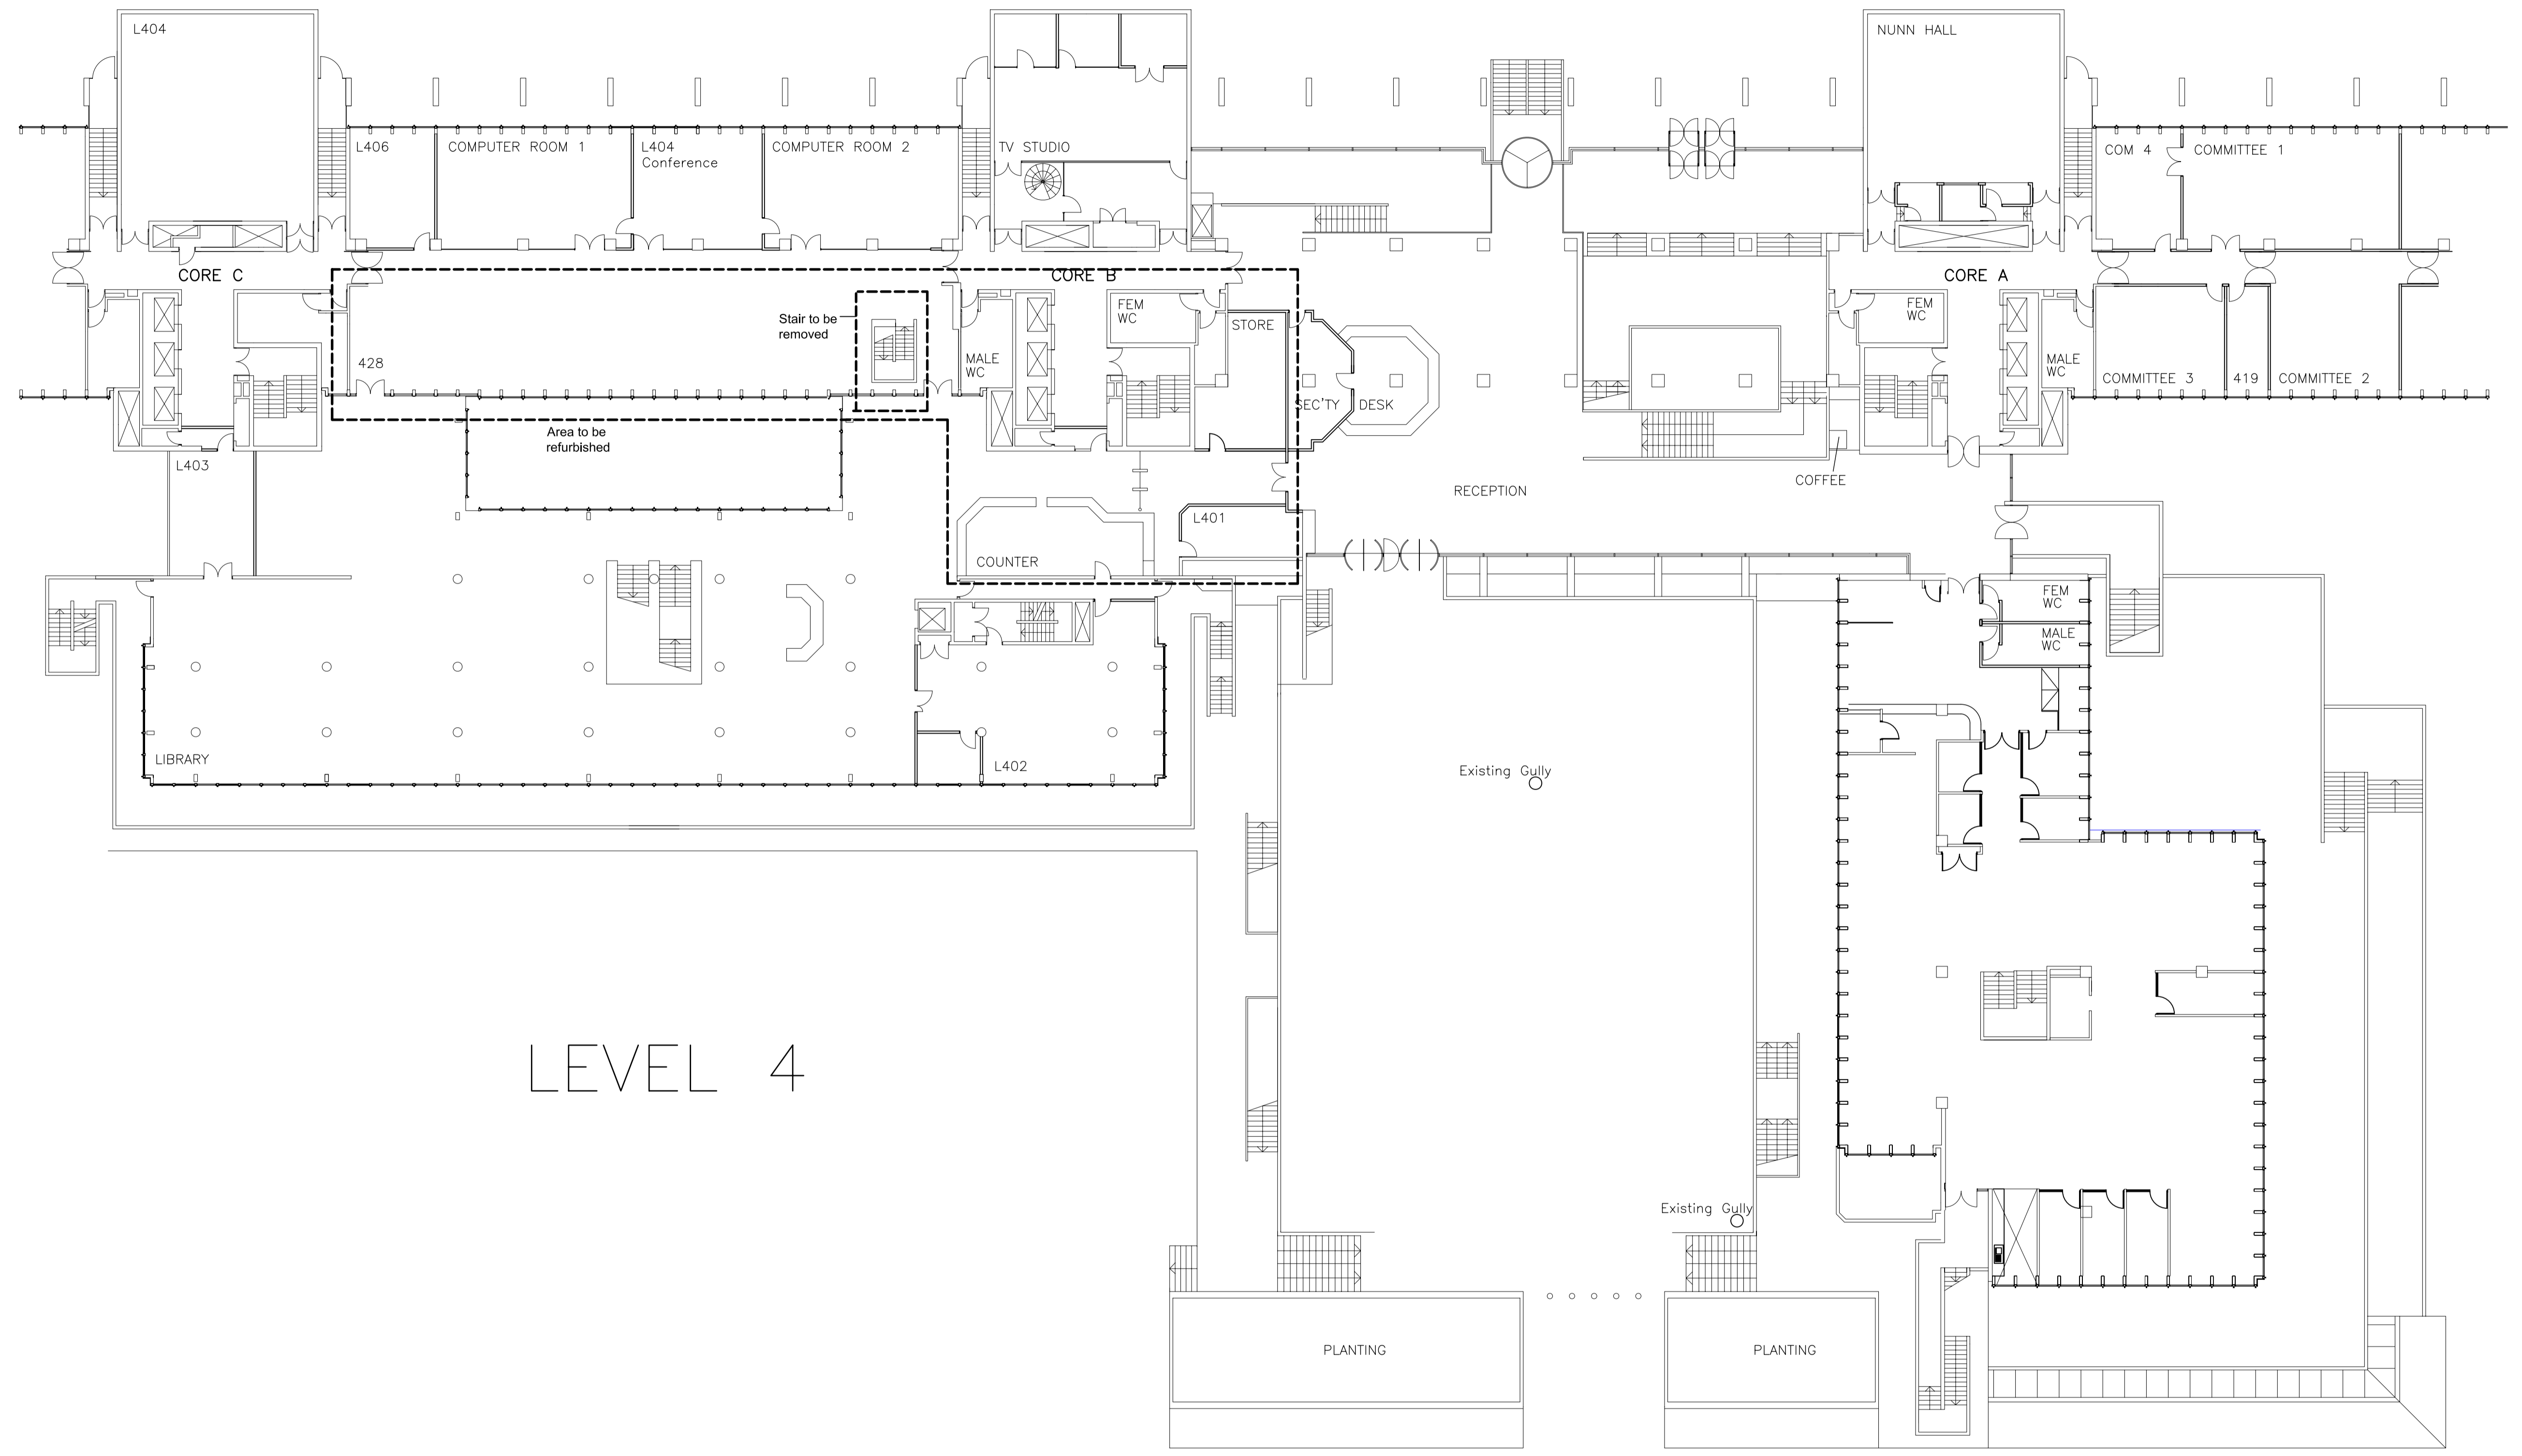


Revisions		
Date	Description	Signed

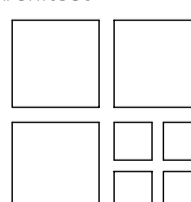

LEVEL 4

Copyright: Nigel Burgess Associates 2010				
Client Institute of Education 20 Bedford Way London WC1H 0AL				
Architect  Nigel Burgess Associates The Priory Church Road Westoning Bedfordshire MK45 5JW Tel: 01525 717200 Fax: 716822				
Title Level 4 General Arrangement				
Date	Scale A1	Scale A3	Drwg No	Rev
June 10	1:200	1:400	1199/4	