



Revisions		
Date	Description	Signed

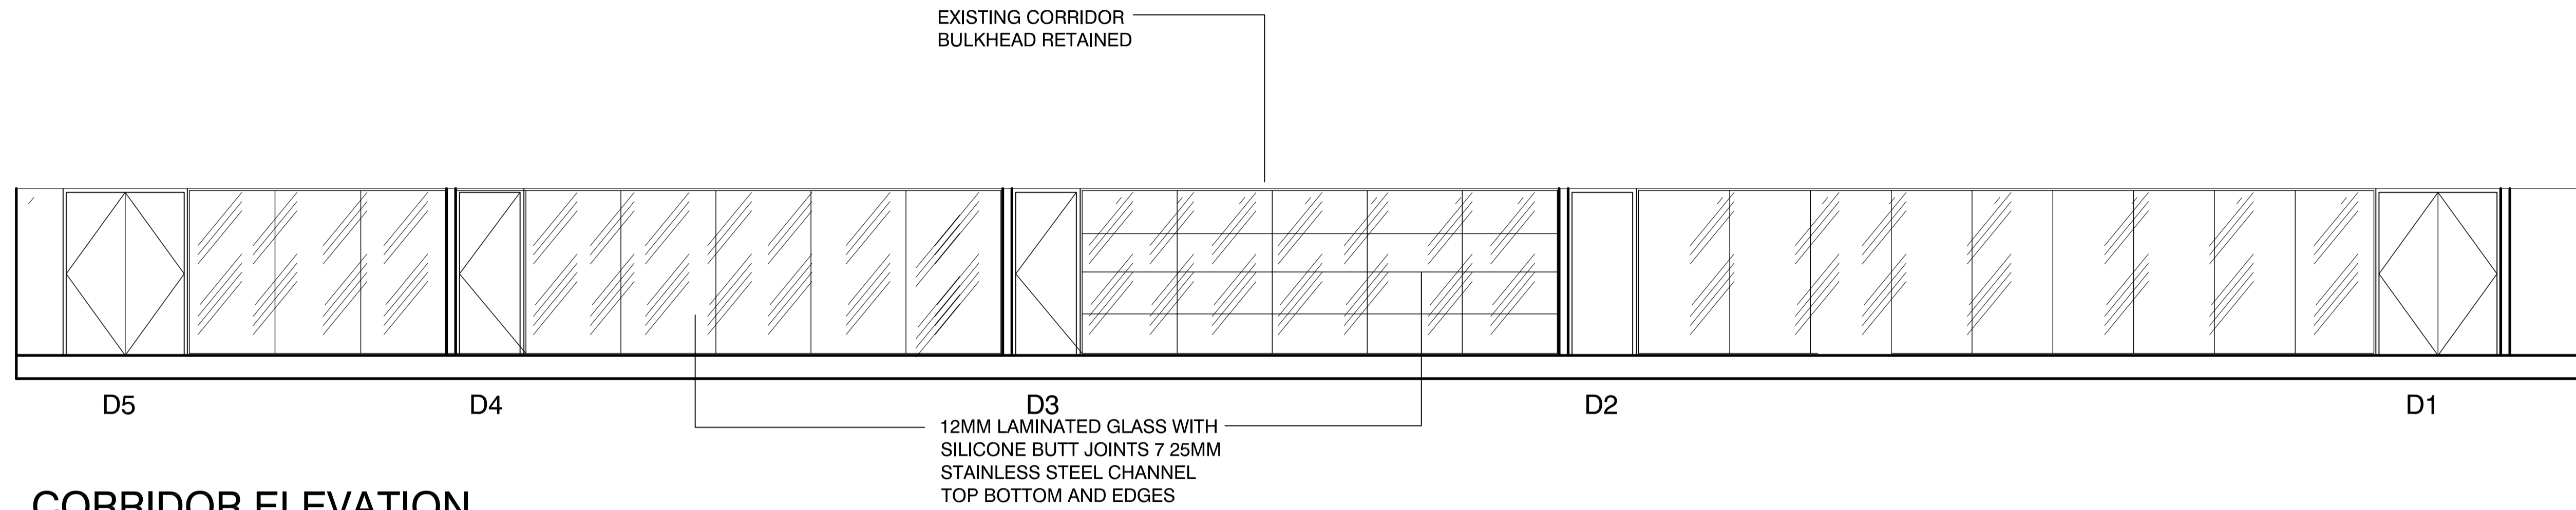

CORRIDOR ELEVATION

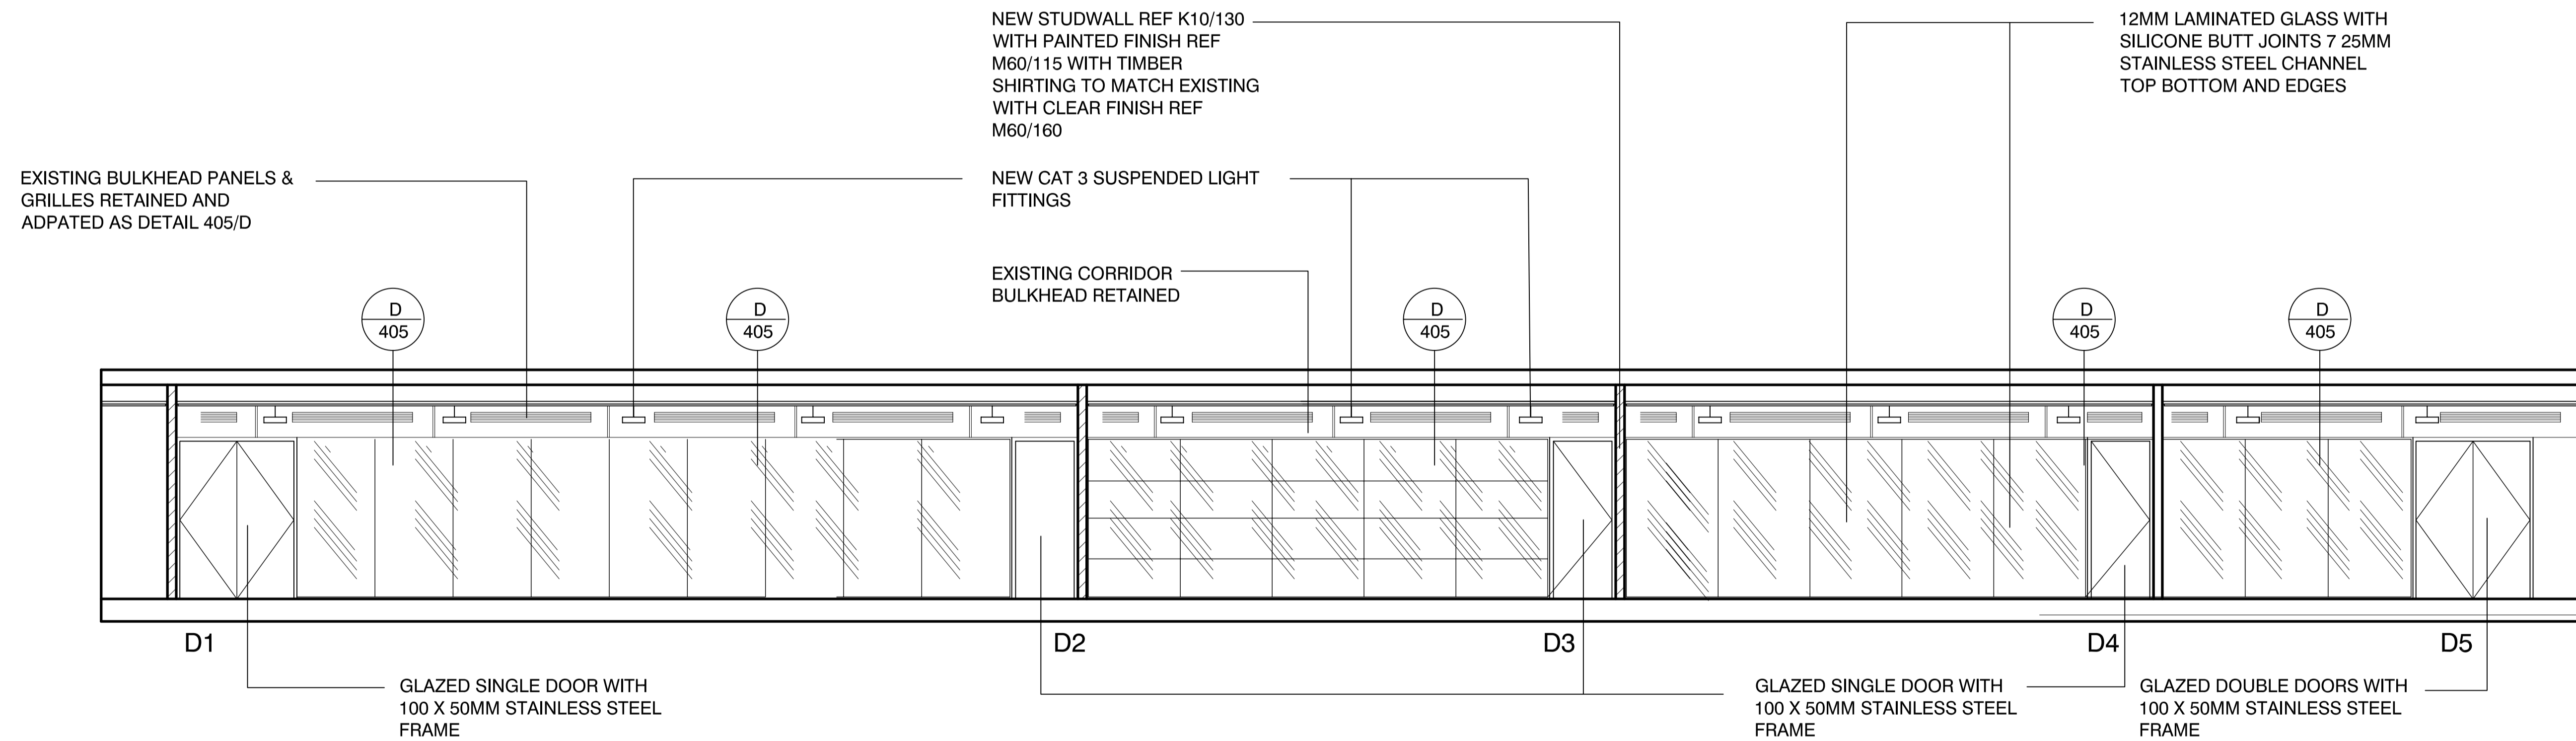

ROOM ELEVATION

Listed Building Issue 18/06/10

Copyright: Nigel Burgess Associates 2010

Client

Institute of Education
20 Bedford Way
London WC1H 0AL

Architect

Nigel Burgess Associates
The Priory Church Road Westoning
Bedfordshire MK45 5JW
Tel: 01525 717200 Fax: 716822

Title

Proposed Internal Elevations

Date	Scale A1	Scale A3	Drwg No	Rev
June 10	1:50	1:100	1199/300	Rev