


AMENDMENTS:  
REF: DATE: REVISION:

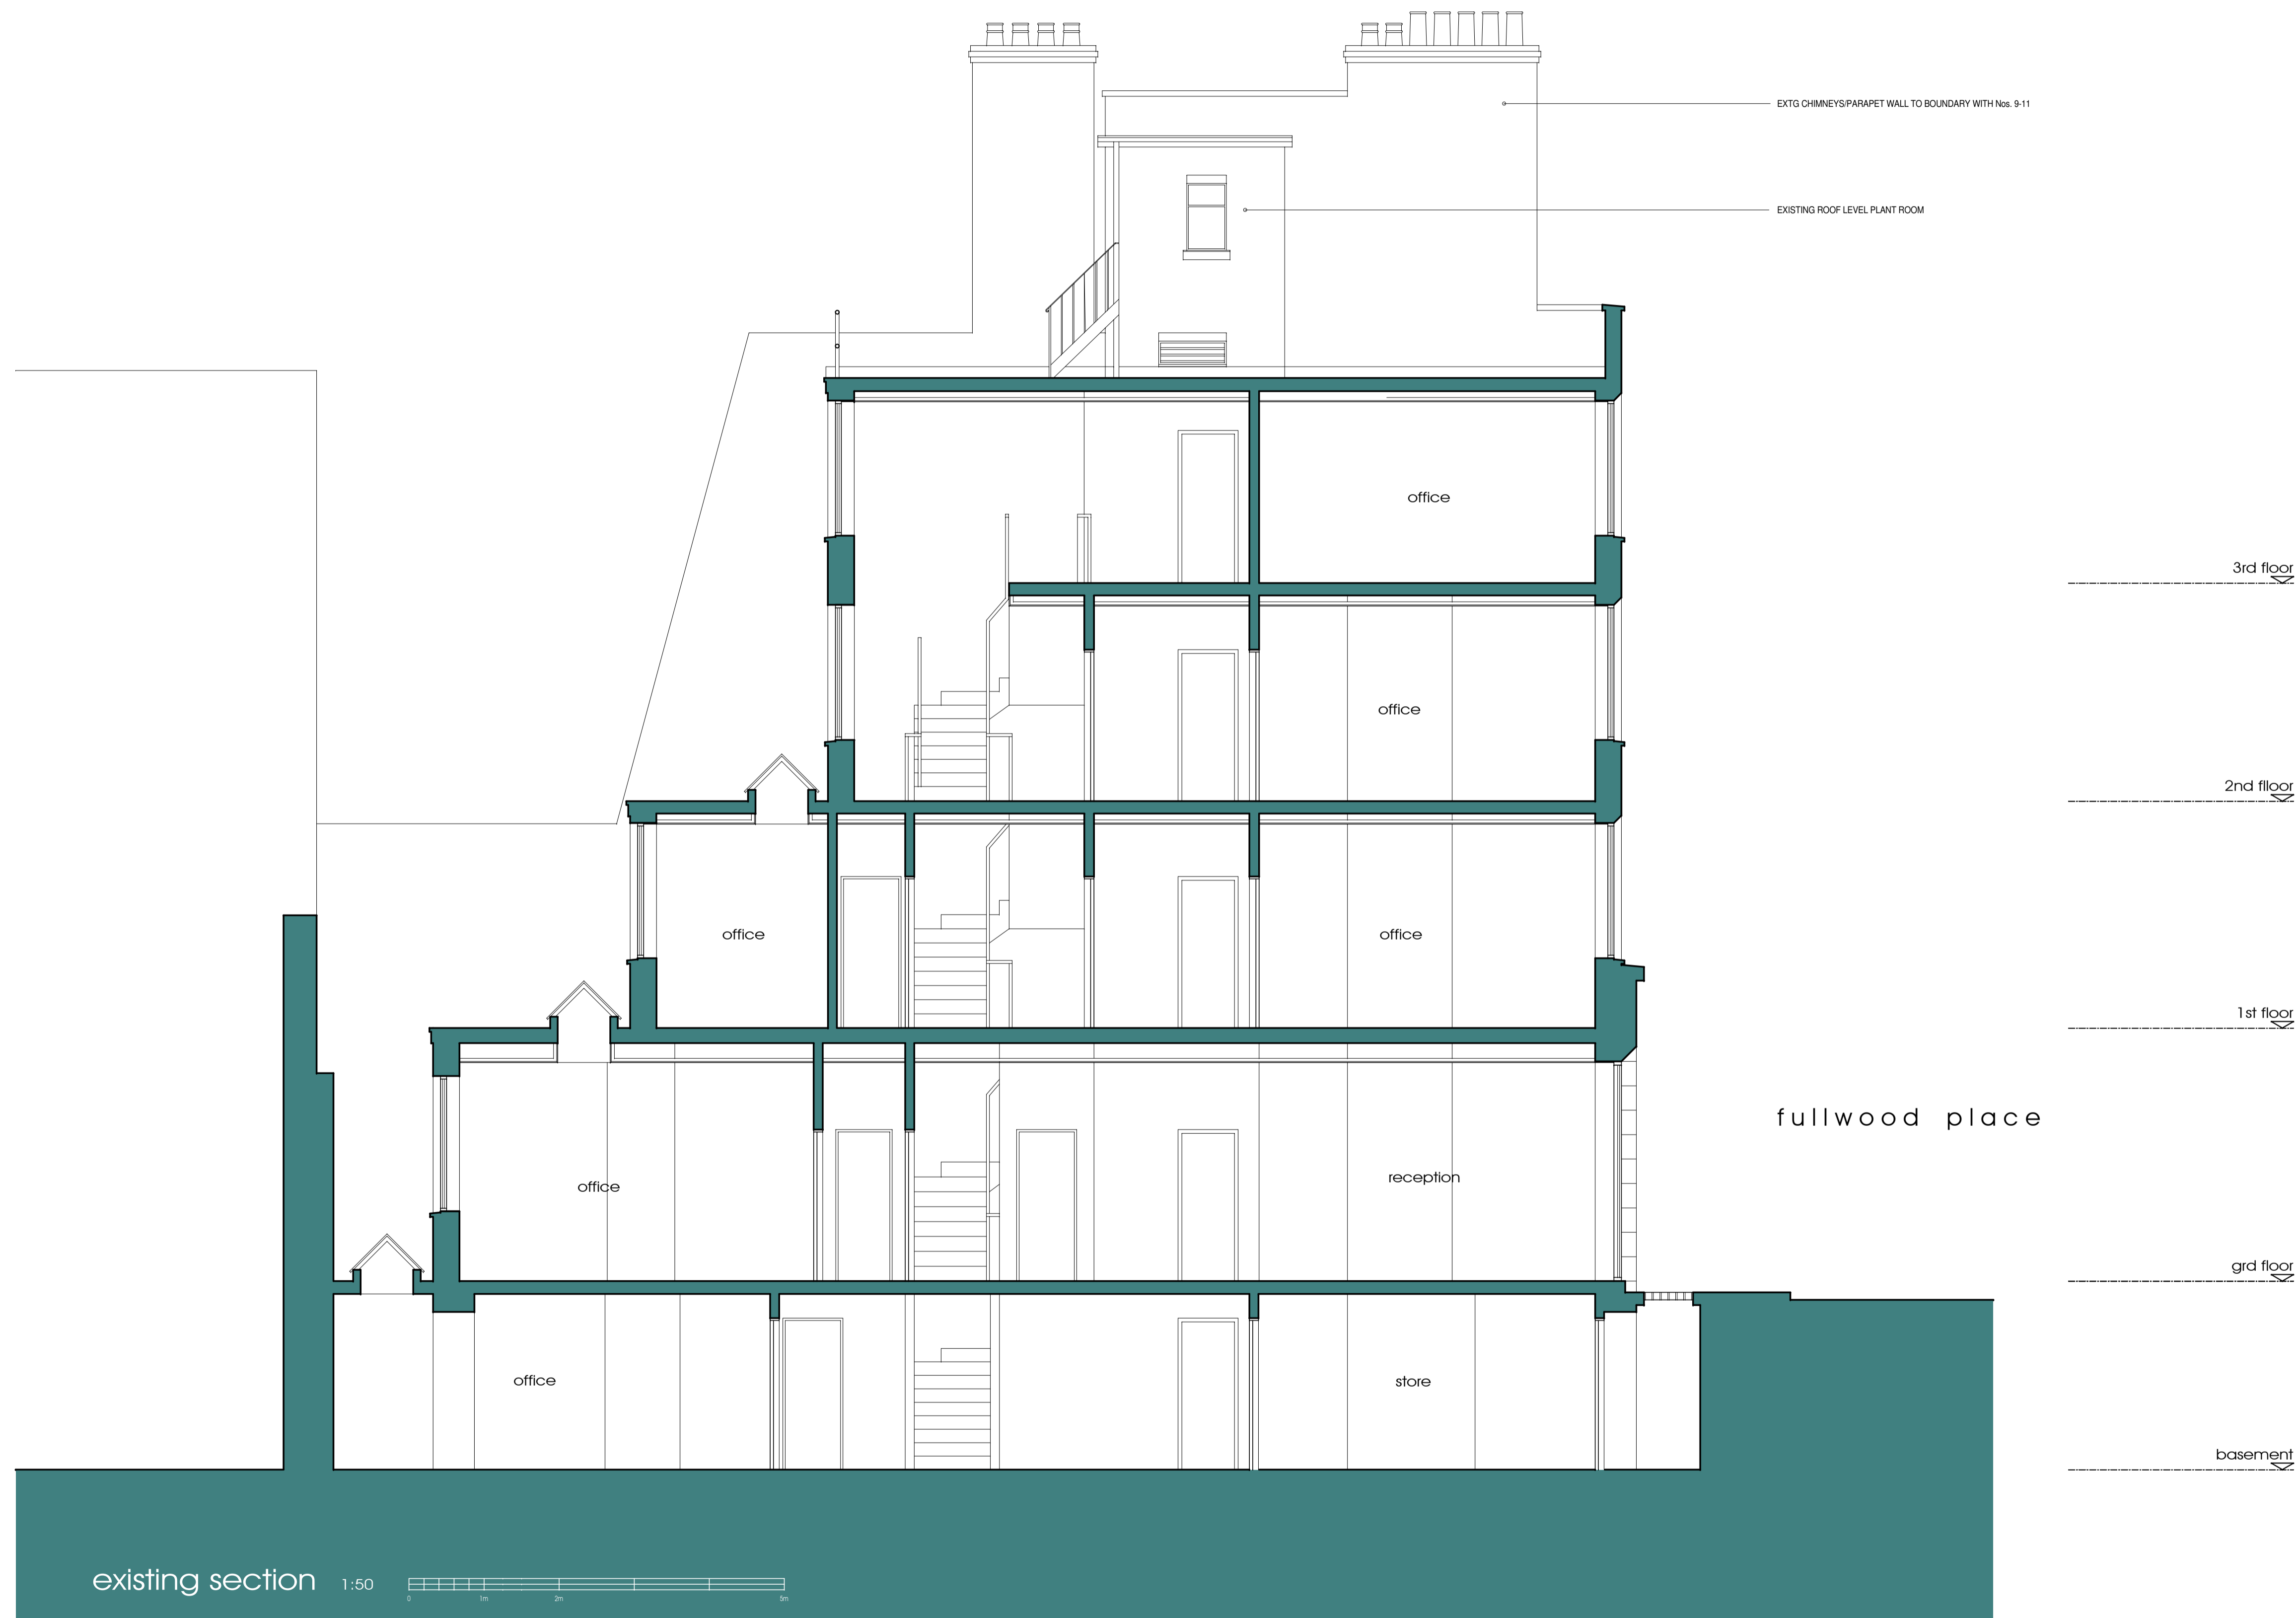

**A1 SIZE DRAWING**

CLIENT: STOWE FAMILY LAW LLP  
THE OLD COURT HOUSE  
RAGLAN STREET  
HARROGATE

PROJECT: 8 FULWOOD PLACE  
HOLBORN  
LONDON  
WC1V 6HG

TITLE: EXISTING SECTION

DWG No: 1006 : S : 105  
SCALE: 1:50@A1  
DATE: APRIL 2010

Drawn By:  
Design By: J NAGLER

Enquiry No:  
Contract No:



INTELLIGENT WORK SPACE LIMITED  
UNIT 2, 19 WRENTHAM AVENUE  
LONDON NW10 3HS

TEL: 08702 404592 FAX: 08702 404593  
email: info@intelligentworkspace.co.uk  
web: www.intelligentworkspace.co.uk