



FIRST FLOOR

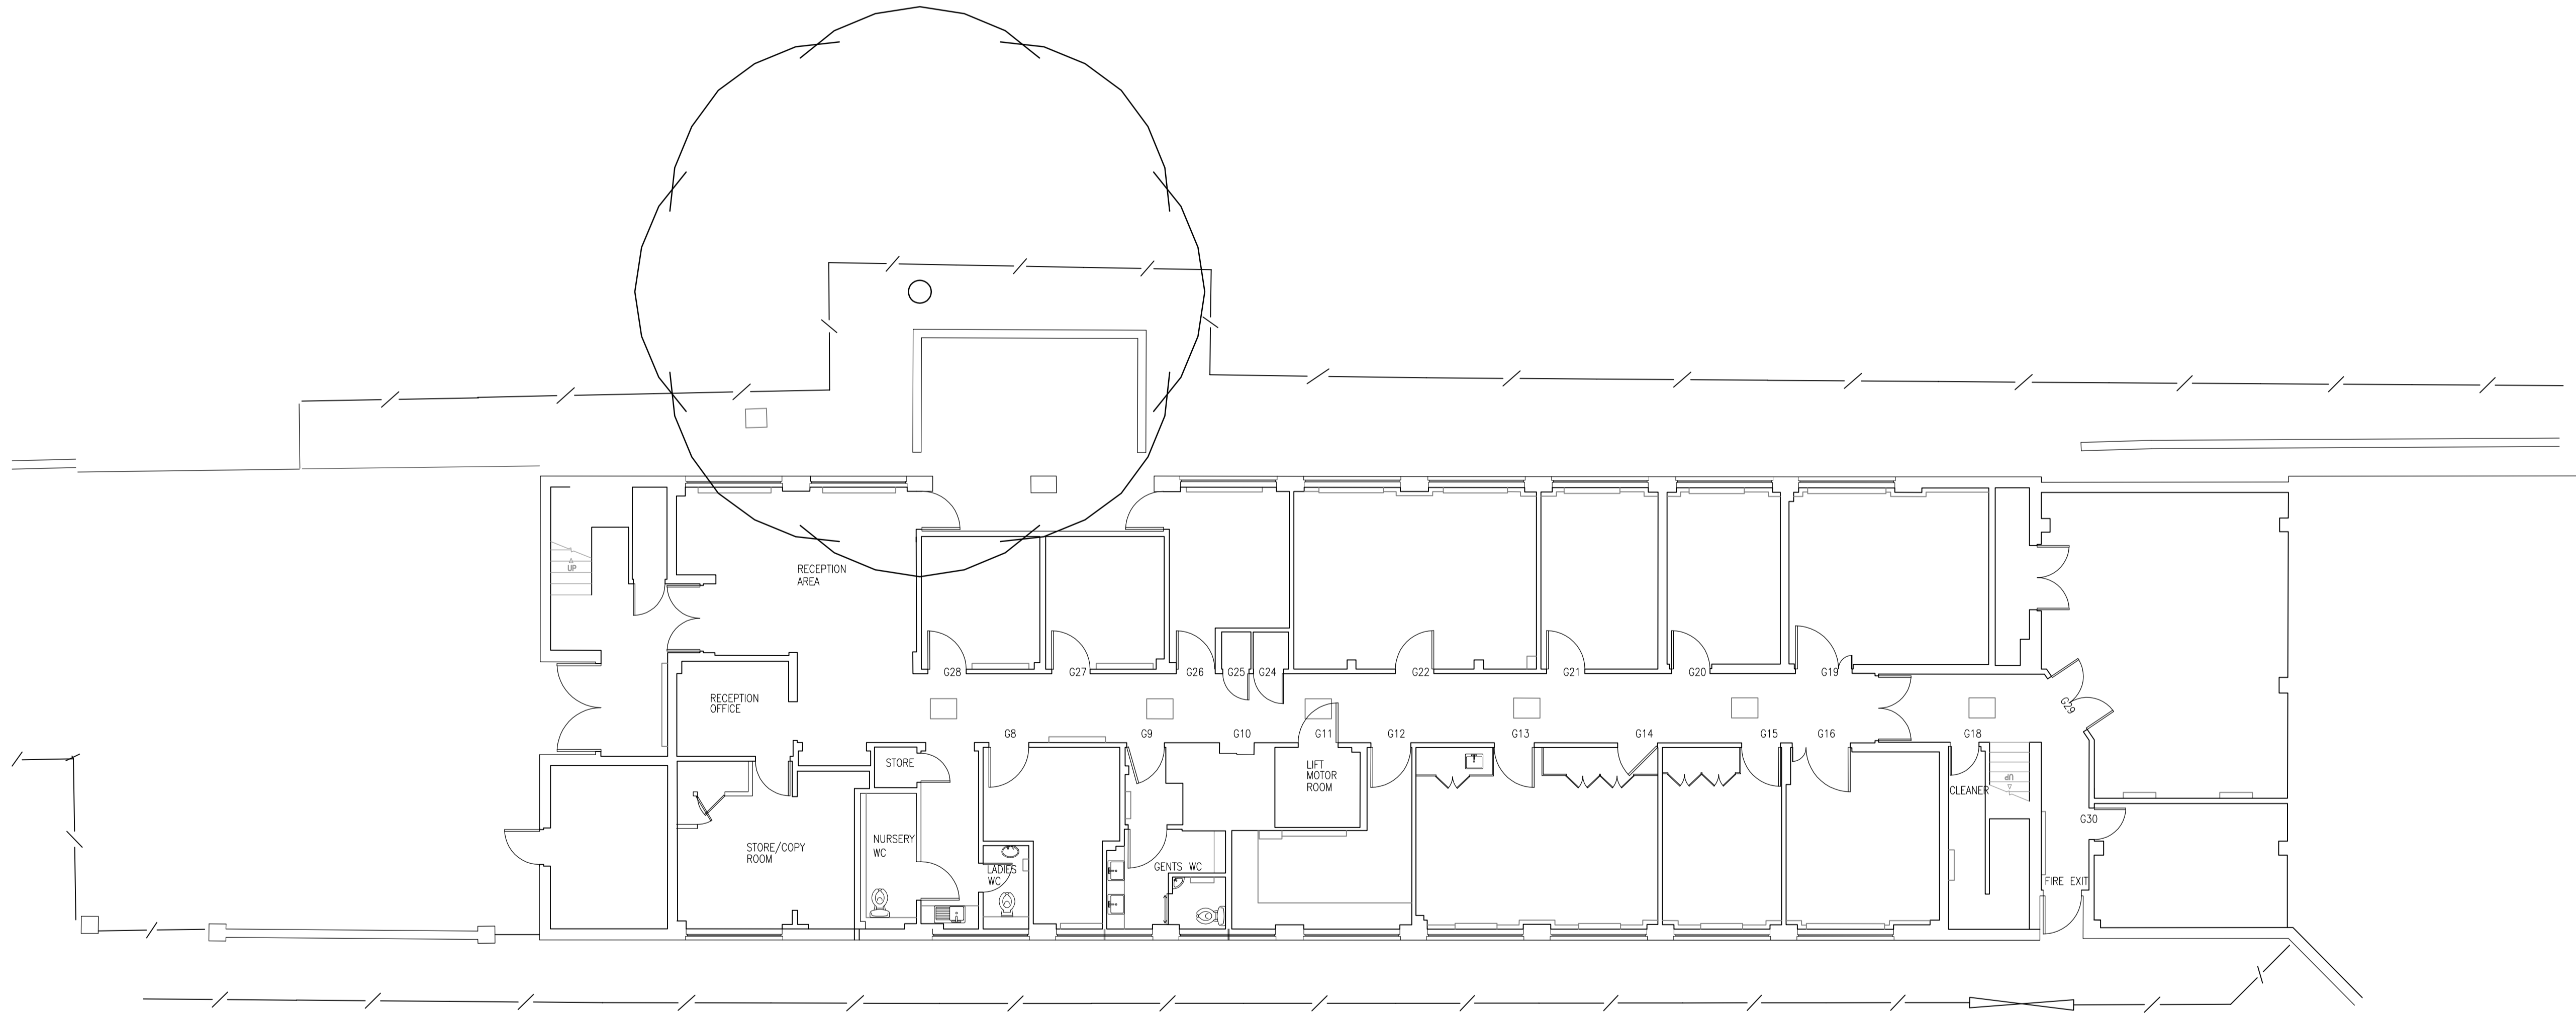

GROUND FLOOR

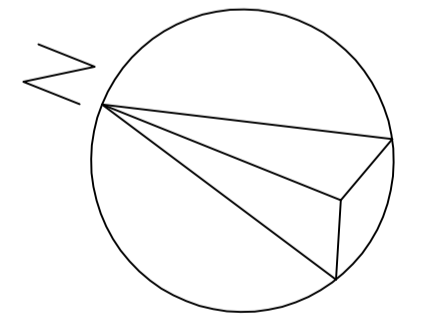

This drawing is to be read in conjunction with all relevant consultants and specialists drawings. The Architect is to be notified of any discrepancies before proceeding. Do not scale from this drawing. All dimensions are to be checked on site. This drawing is subject to copyright.

no.	by	chk.	revision	date

client and project title
 UCL Institute of Child Health
 Wolfson Centre

architect
Wilson Mason and Partners
 3 Chandos Street, Cavendish Square, London W1G 9JL
 tel: 020 7637 1501 fax: 020 7631 0325 www.wilsonmason.co.uk

drawing title		PLANNING ISSUE	
Ground & First Floor Existing Layouts			
by	chk.	no.	rev.
HC		5150-	L(1-)-01 PL
10.06.10	1:1000 A1		
date	scale	no.	rev.