


0 1 2 3 5m

Revisions

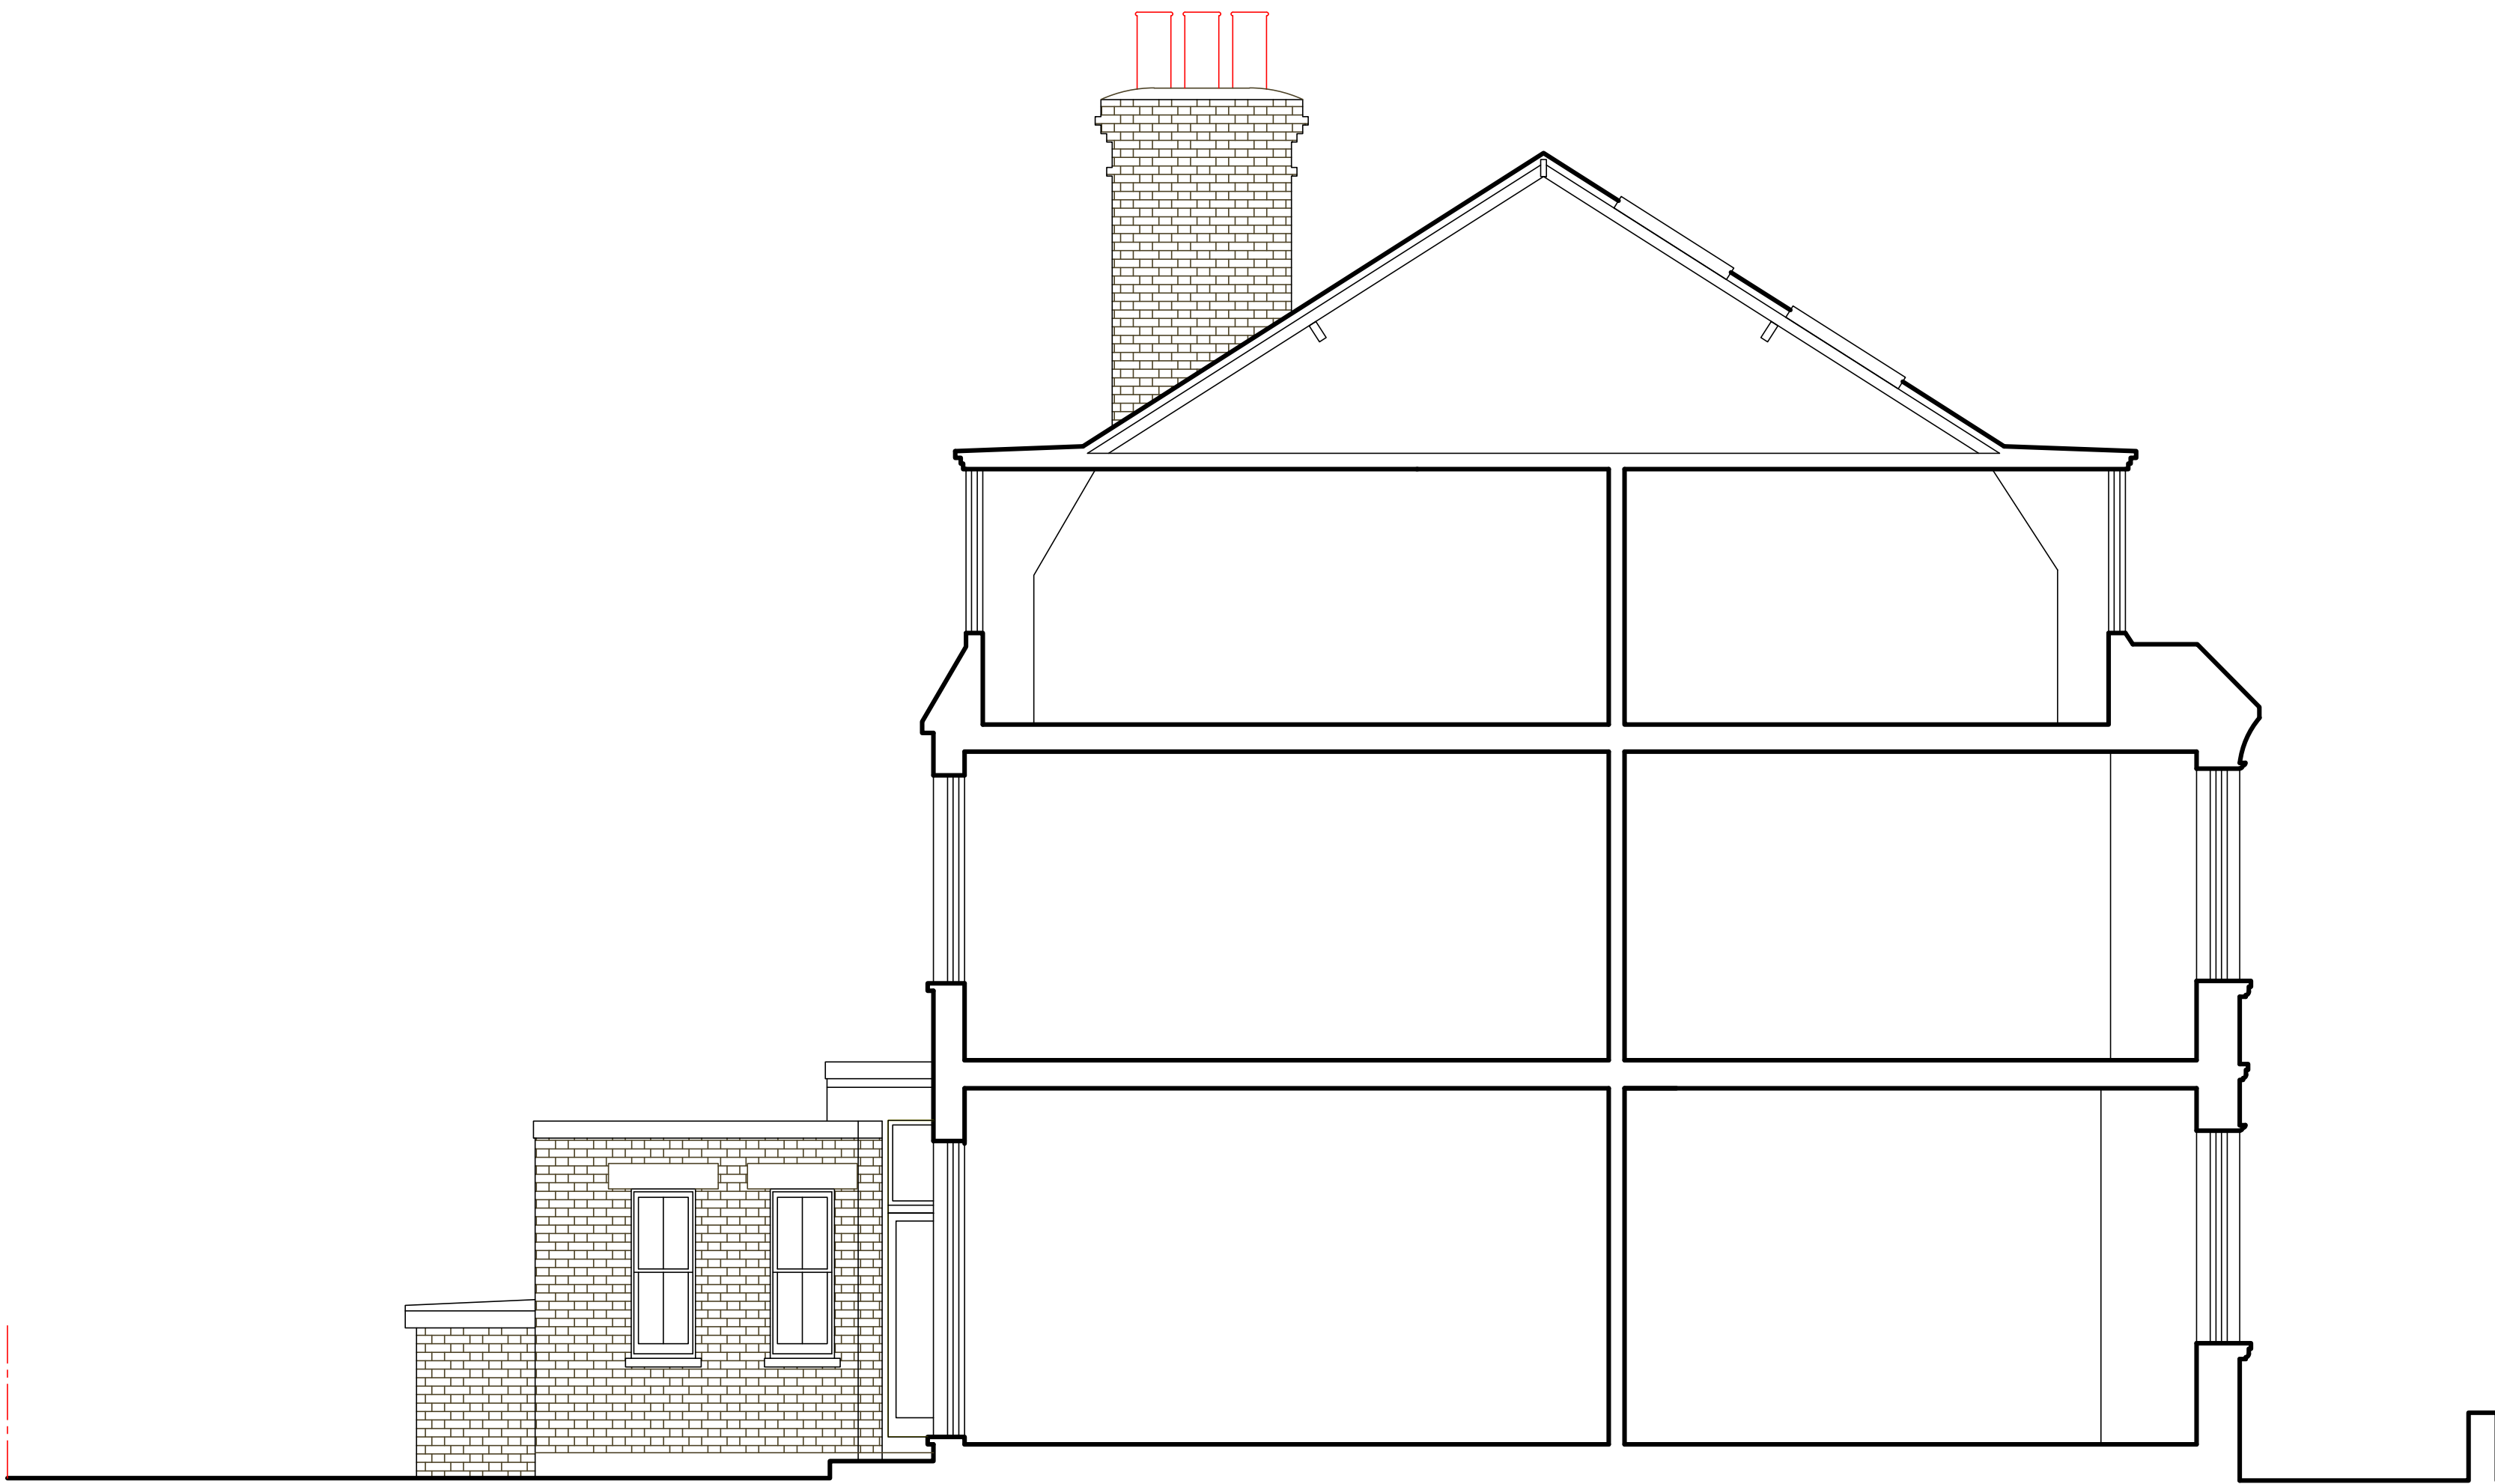

SECTION B-B

Architecture and Design ©Copyright

STEPHEN BRANDES ARCHITECTS
8 Well Walk Hampstead London NW3 1LD
Fax 020 7431 2227 Telephone 020 7431 2225

Job Title

54 HOWITT ROAD
LONDON NW3

Drawing Title

SURVEY SECTION
B-B

SCALE 1:50 @ A1	CAD Information
DATE JAN 10	
DRAWN SB	
ISSUE SURVEY	

Job No. 529	Drawing No. 2 004	Rev.
----------------	----------------------	------