


Do not scale off this drawing. All indicated dimensions to be checked and verified on site by the Main Contractor before commencement of any fabrication drawings or work whatsover on site. Report all discrepencies to the Architect immediately. This drawing is to be read in conjunction with all the related Architect's and Structural Engineer's drawings, details and all relevant information.



	Street, London. EC1R 1UQ 020 <i>77</i> 13 <i>7</i> 071 E:tasou @ ta:	sou.co.uk
project		
6 Lissenden (Gardens	
London NW	5 1LX	
drwg tiile		
Existing First	Floor and Roof	Plan
9		
date	drwg no.	rev

1:100 © copyright of tasou associates

1161

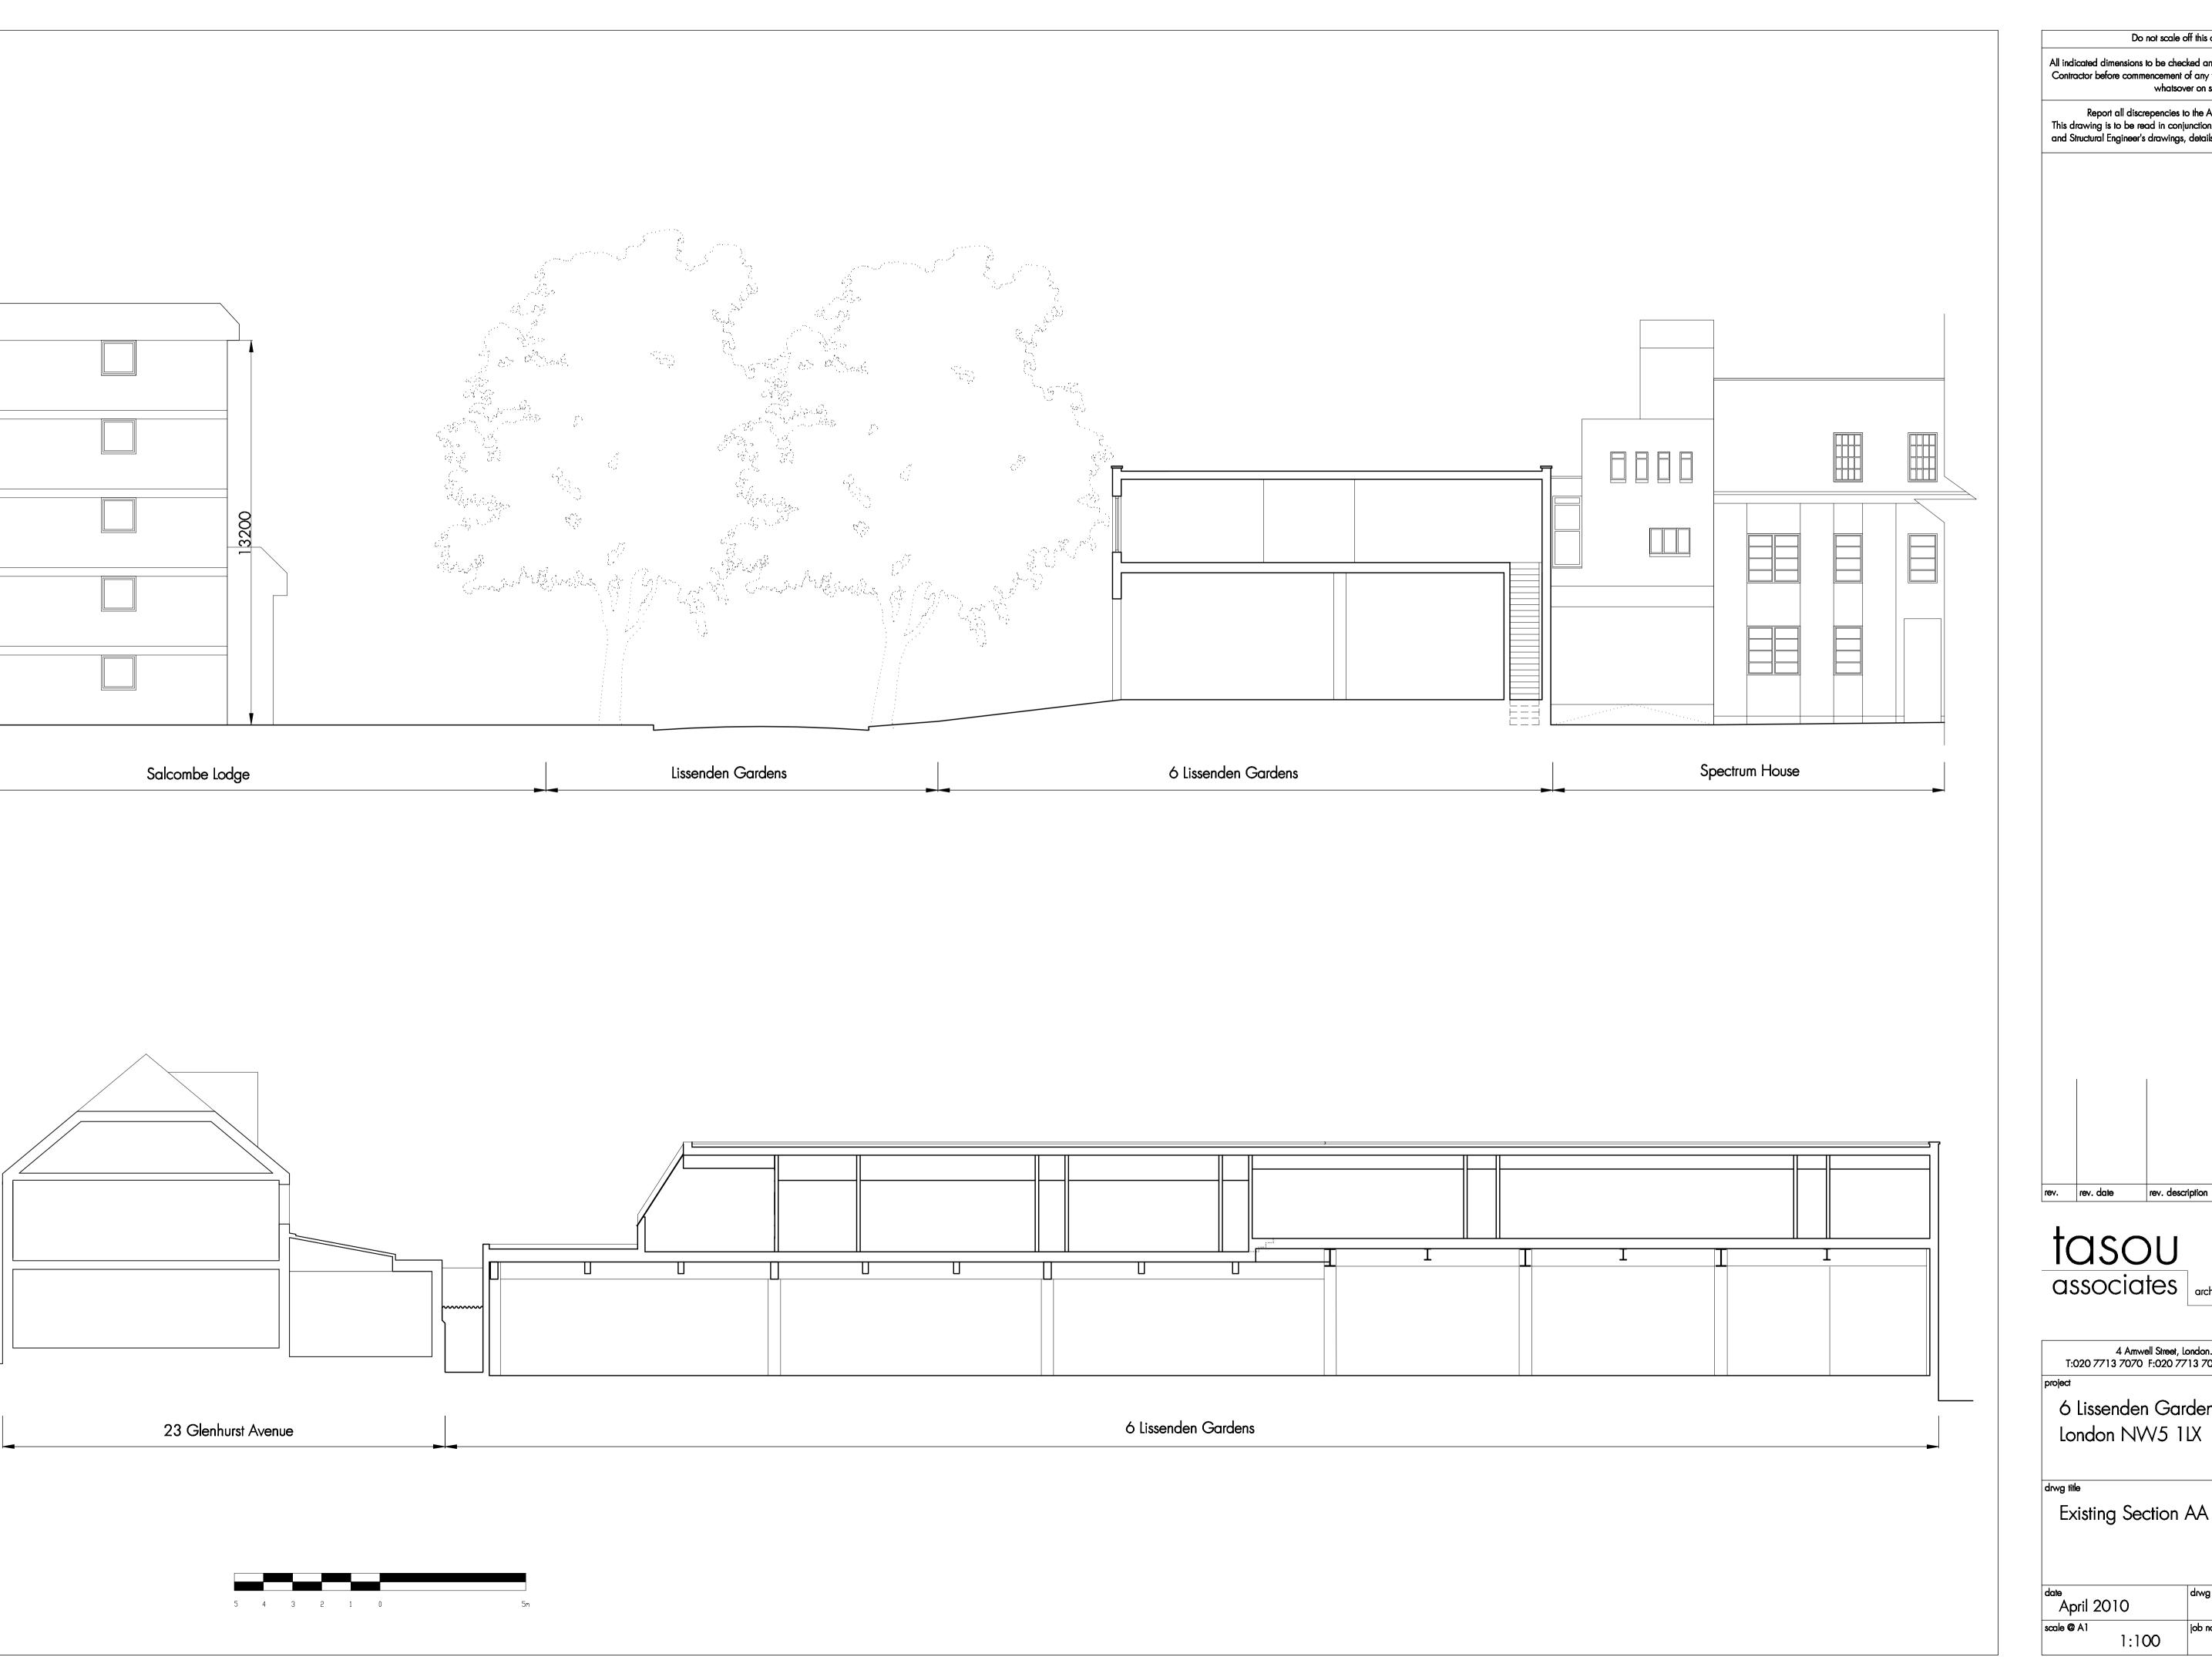

Do not scale off this drawing.

All indicated dimensions to be checked and verified on site by the Main Contractor before commencement of any fabrication drawings or work whatsover on site.


Report all discrepencies to the Architect immediately.

This drawing is to be read in conjunction with all the related Architect's and Structural Engineer's drawings, details and all relevant information.

tasou architects + structural engineers

4 Amwell Street, London. EC1R 1UQ T:020 7713 7070 F:020 7713 7071 E:tasou@tasou.∞.uk 6 Lissenden Gardens London NW5 1LX Existing Section AA and BB drwg no. date April 2010

> 1:100 © copyright of tasou associates

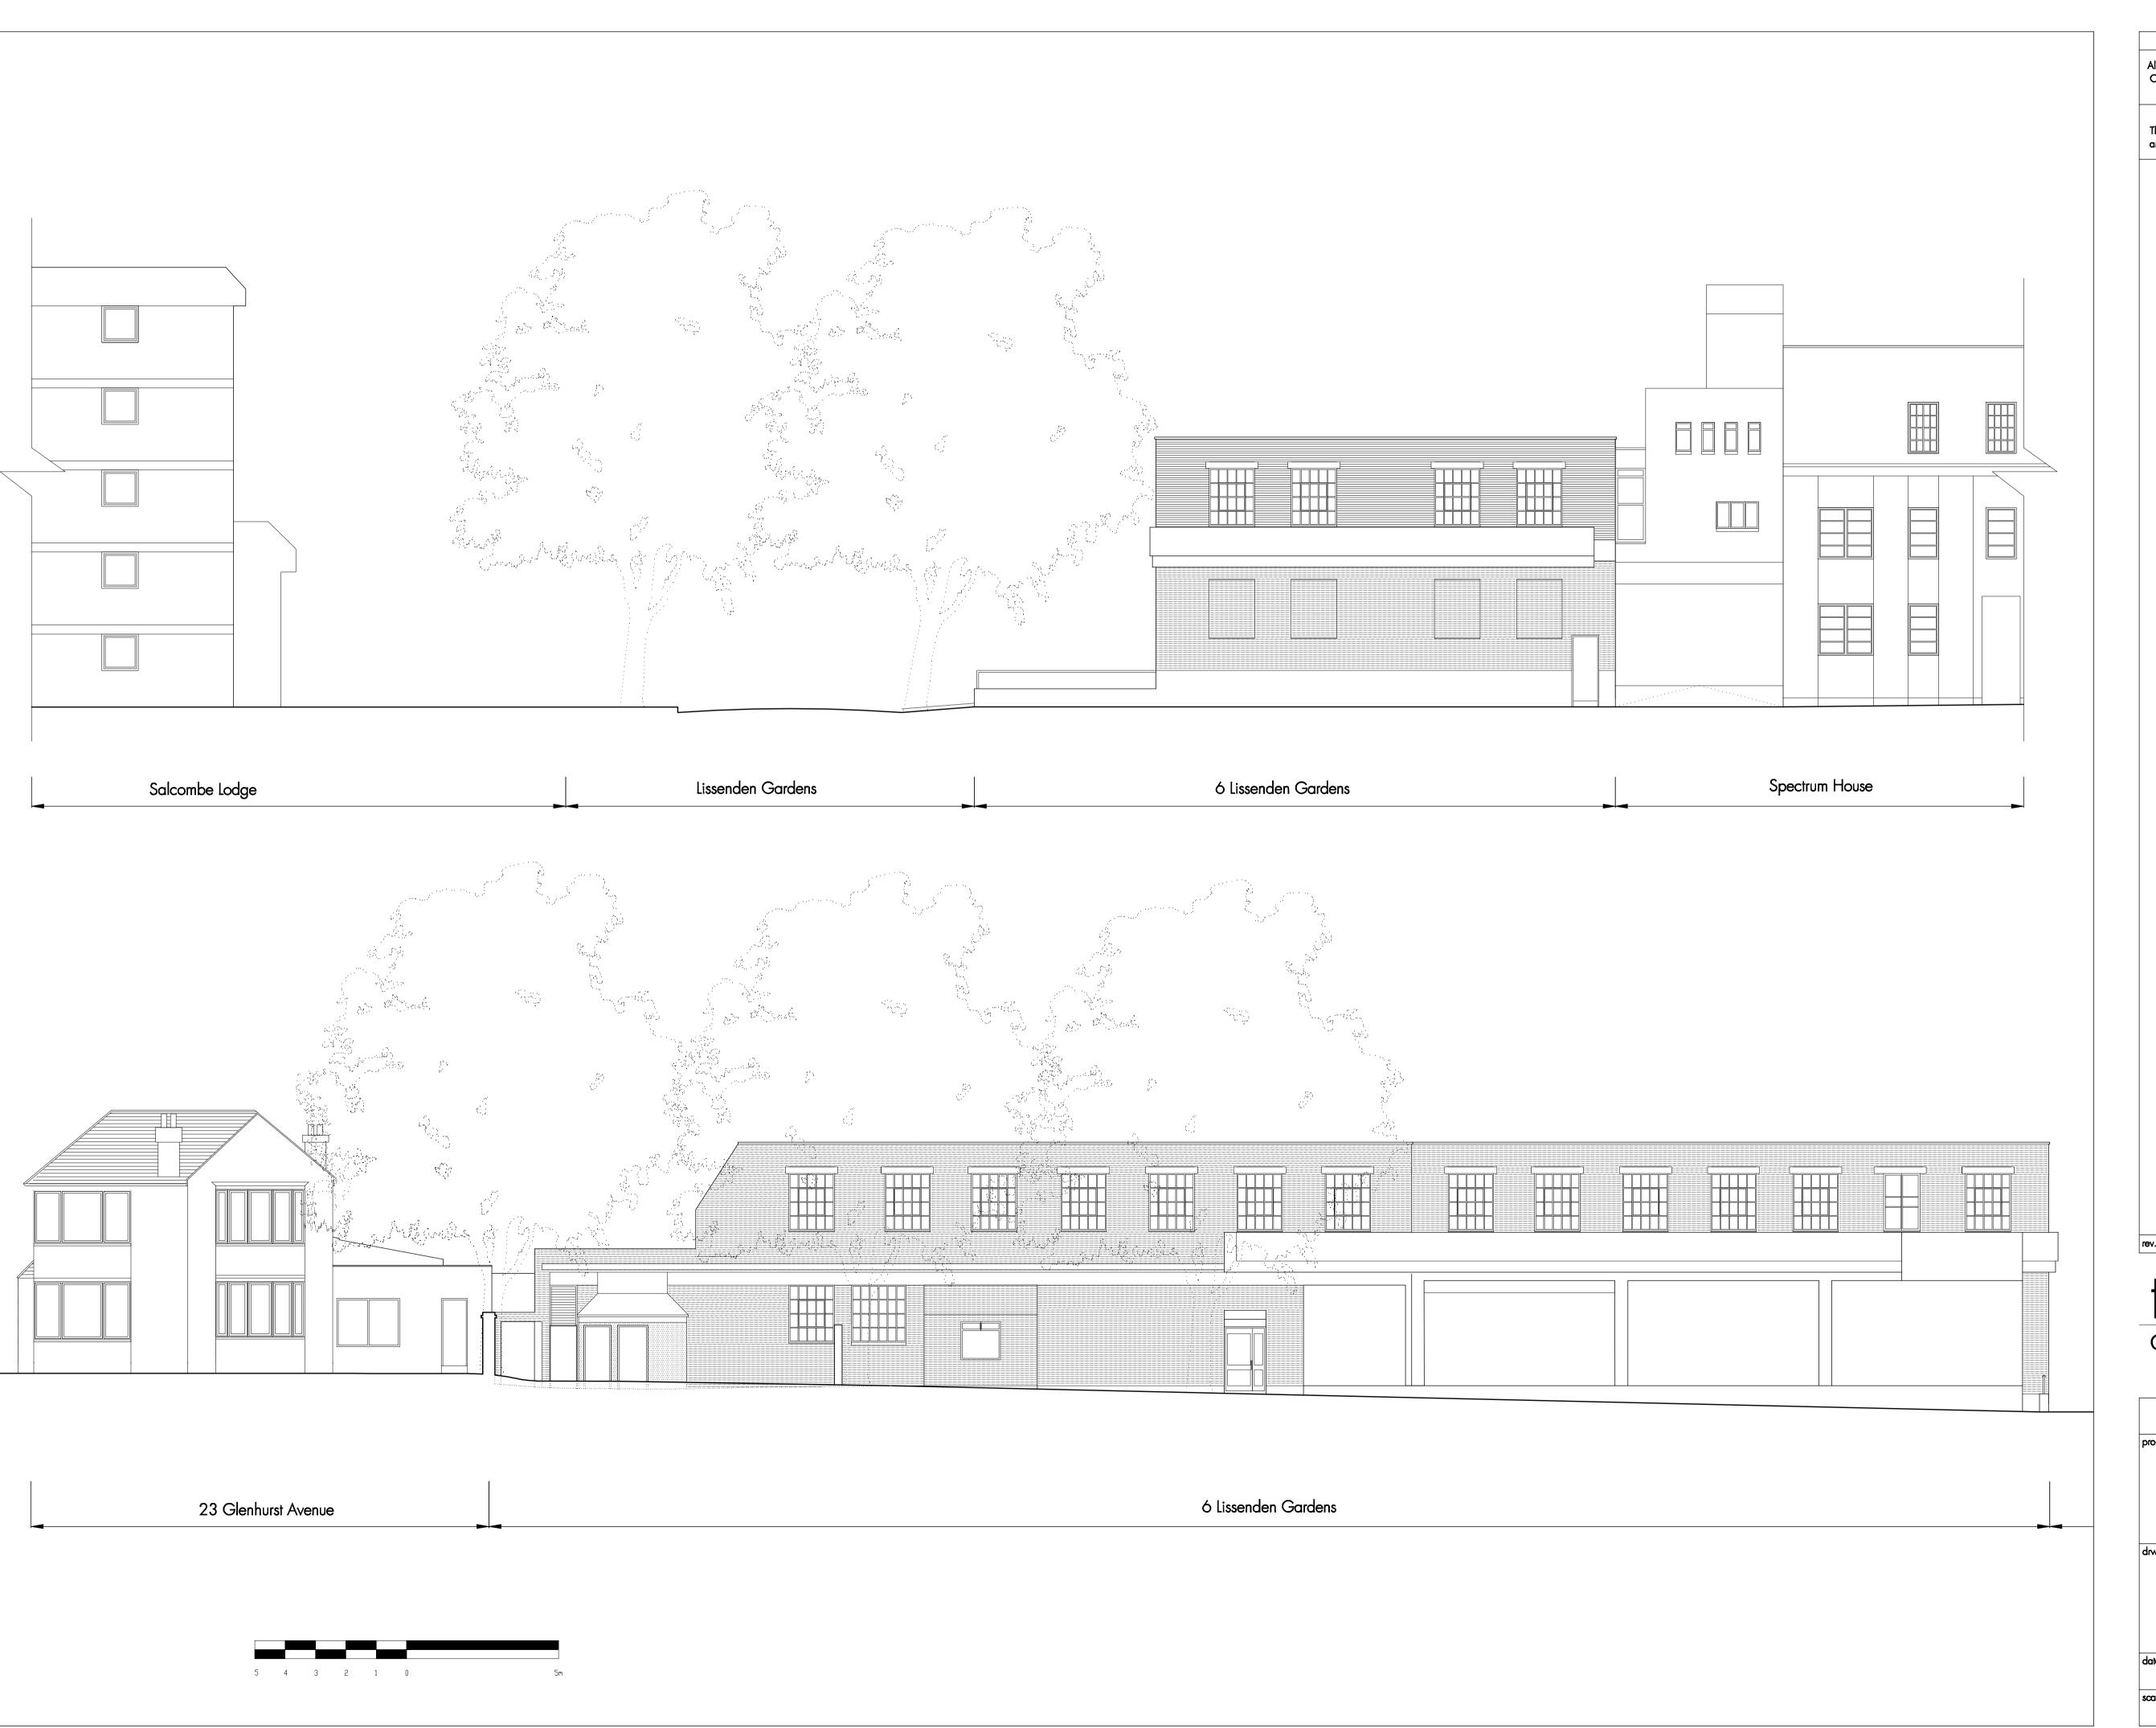

Do not scale off this drawing.

All indicated dimensions to be checked and verified on site by the Main Contractor before commencement of any fabrication drawings or work whatsover on site.

Report all discrepencies to the Architect immediately.


This drawing is to be read in conjunction with all the related Architect's and Structural Engineer's drawings, details and all relevant information.


tasou associates architects + structural engineers

rev. description

4 Amwell T:020 7713 7070 F:	Street, London. :020 <i>77</i> 13 <i>7</i> 0:		ou.co.uk
project			
6 Lissenden	Garden	S	
London NW	/5 1LX		
drwg title			
Existing Sout	th and V	Vest Ele	vations
_			

1:100 1161
© copyright of tasou associates

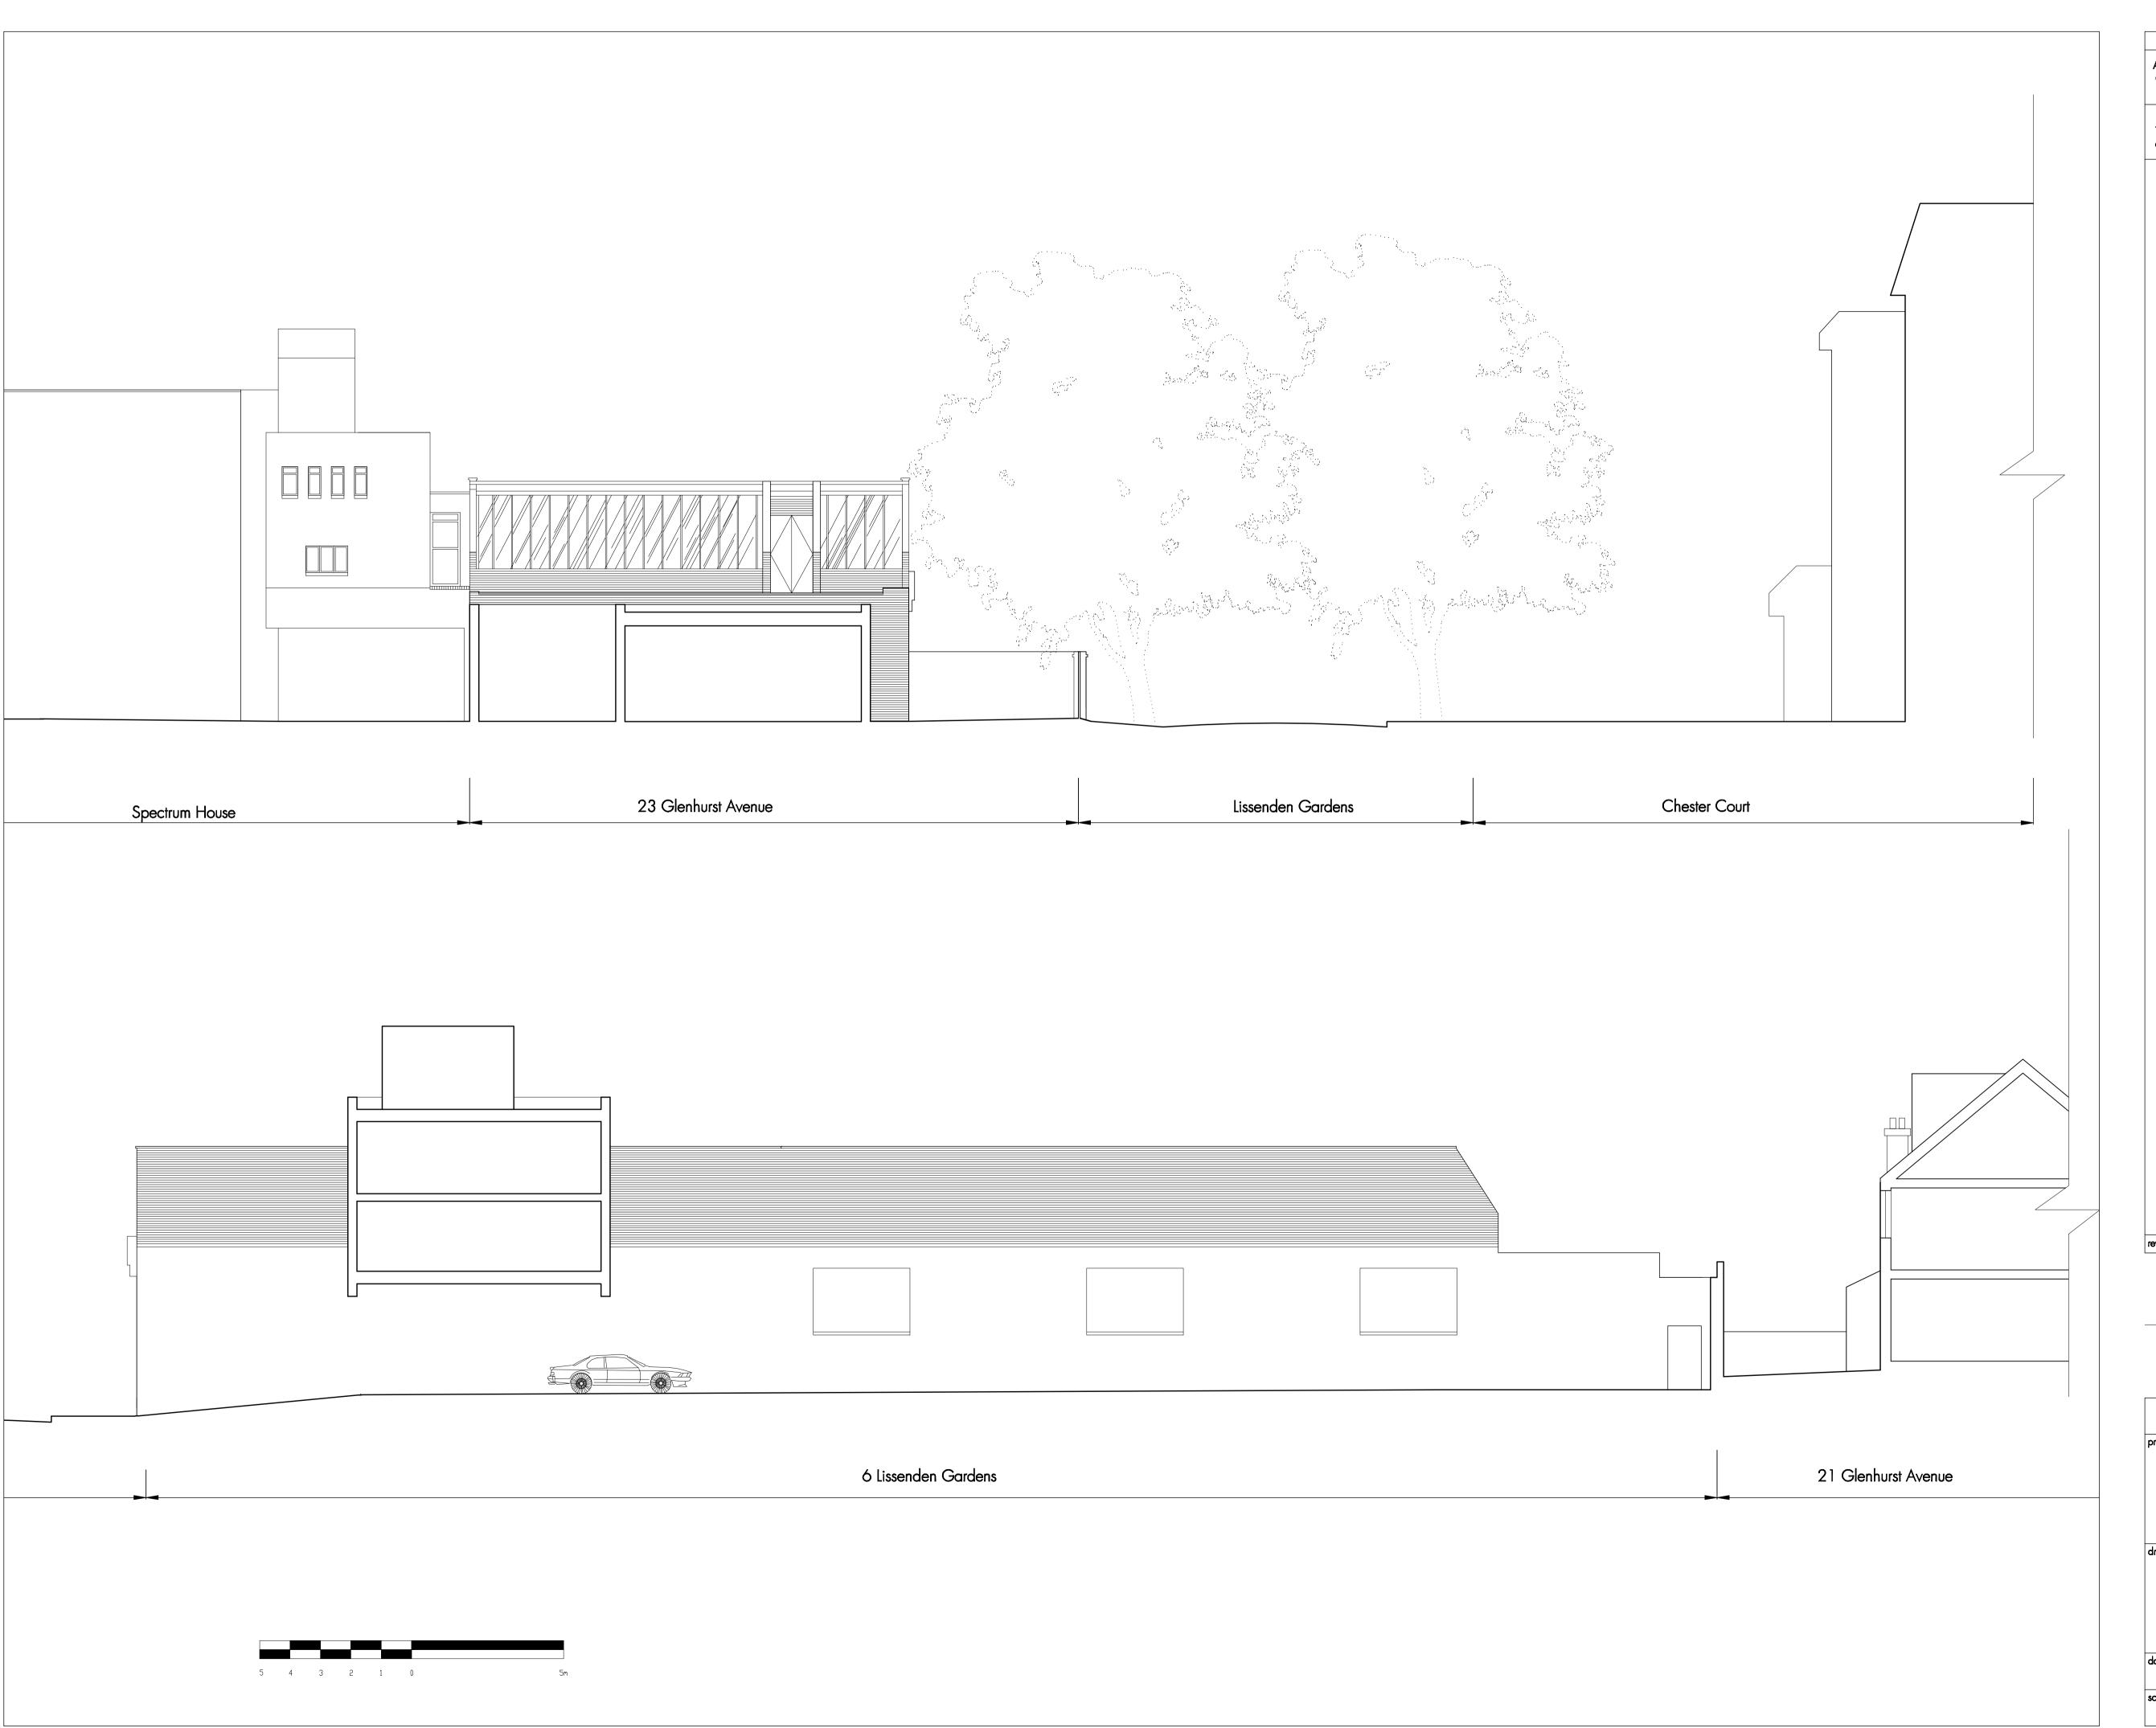

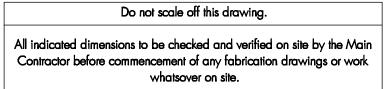

Report all discrepencies to the Architect immediately.

This drawing is to be read in conjunction with all the related Architect's and Structural Engineer's drawings, details and all relevant information.

tasou associates architects + structural engineers

A Amwell Street, London. EC1R 1UQ
T:020 7713 7070 F:020 7713 7071 E:tasou@tasou.co.uk

project

6 Lissenden Gardens
London NW5 1LX

drwg title

Existing North and East Elevations

date
April 2010

drwg no.
EX/05

scale @ A1 | job no. | 1161


© copyright of tasou associates





23 Genhurst Avenue 6 Lissenden Gardens



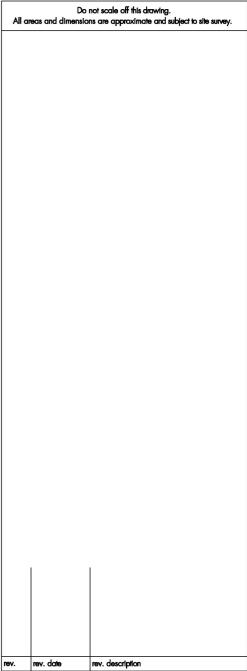

tasou architects + structural engineers

4 Amwell Street, London. EC1R 1UQ T:020 7713 7070 F:020 7713 7071 E:tasou@tasou.co.uk

6 Lissenden Gardens London

NW5 1LX

Existing South and West Elevations Colour


April 2010	EXO6	
scale @ A3 1:200	јоb по . 1161	1


© copyright of tasou associates





23 Genhurst Avenue 6 Lissenden Gardens

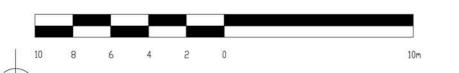

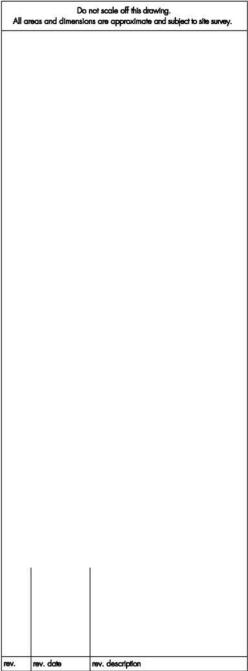

tasou associates | architects + structural engineers

4 Amwell Street, London. EC1R 1UQ T:020 7713 7070 F:020 7713 7071 E:tasou@tasou.co.uk

6 Lissenden Gardens London

NW5 1LX

Existing South and West Elevations Colour

April 2010		EXO6	rev.	
scale @ A3	1:200	Job no.	T.	

C copyright of tasou associates