


BROADHURST GARDENS

AREAS OUTSIDE WAITROSE DEMISE

GOLDHURST TERRACE

CANFIELD GARDENS

FINCHLEY ROAD

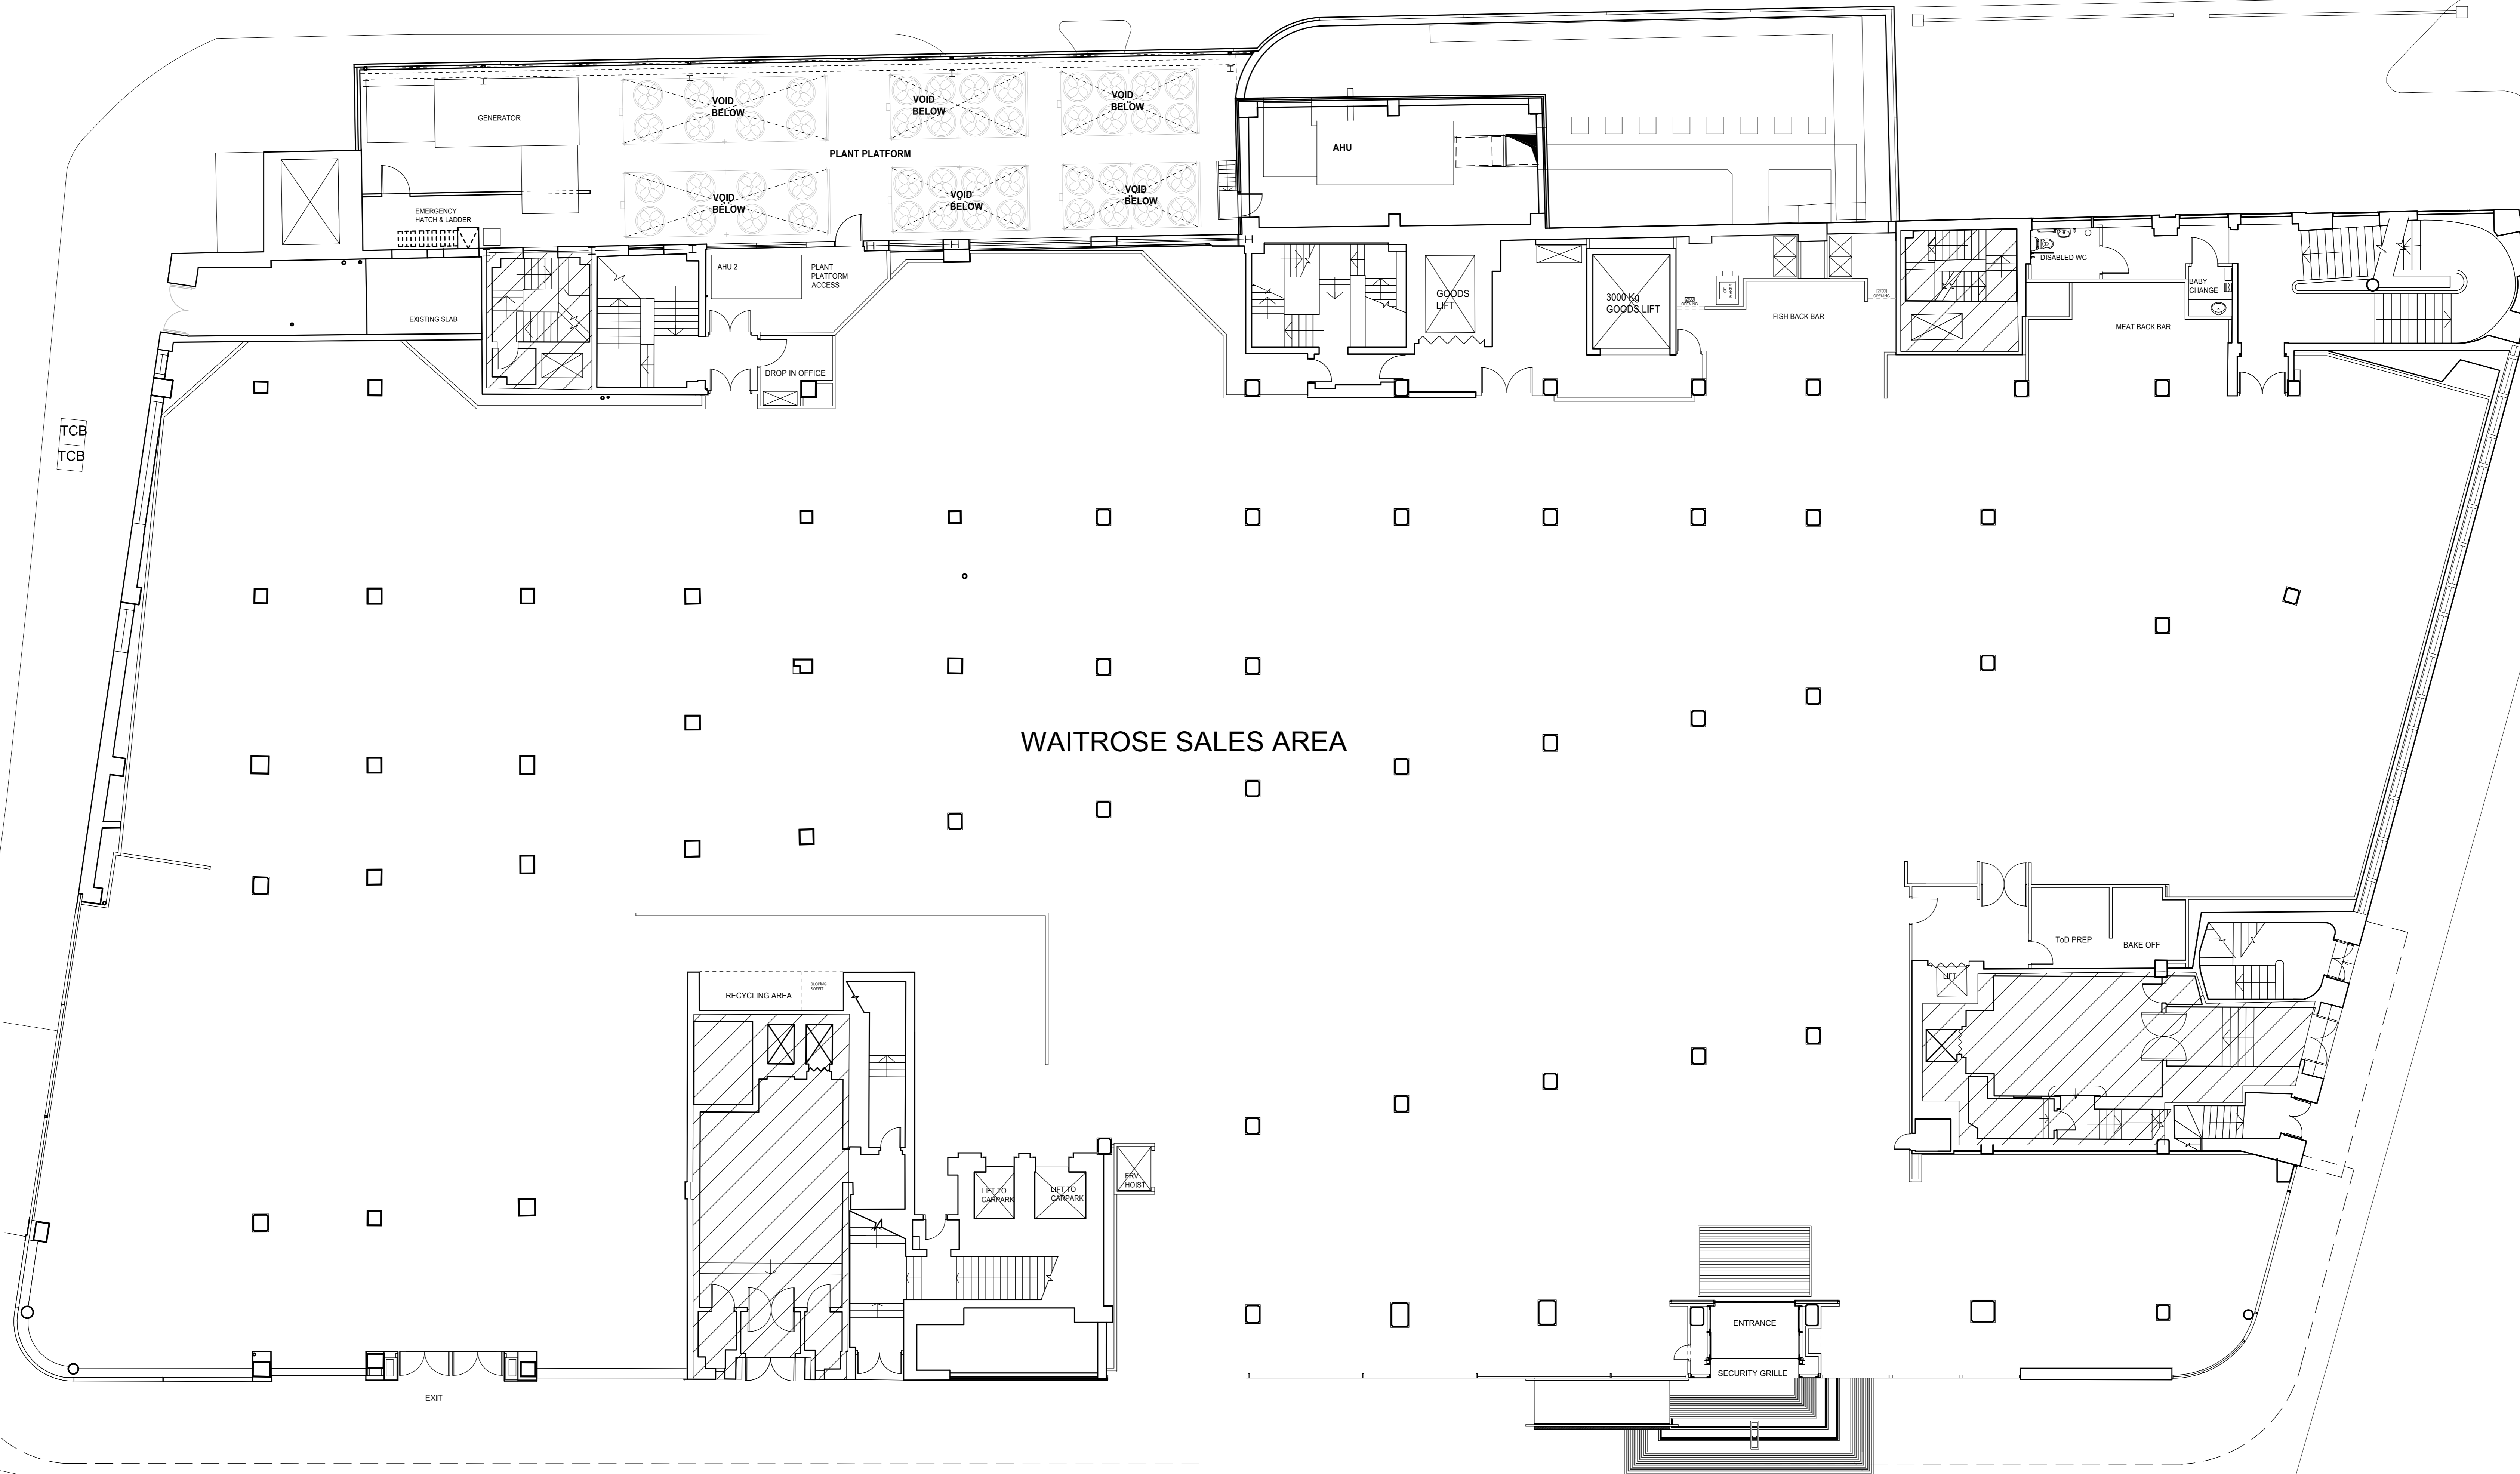

NOTES

REV	AMENDMENTS	BY	CHK	DATE	REFS USED IN THIS DRAWING	PROJECT
A	ISSUED FOR PLANNING	JK		18.05.10		PROPOSED COOKERY SCHOOL WAITROSE JOHN BARNES

DATE	SCALE	DRAWN BY	CHECKED BY	PROJECT NO	REV
04.05.10	1:100 @ A0	JK	JK	10-040-YA-G01	A

Bamber and Reddan Architects Bamber and Reddan 73 Collier Street London N1 9BE T 020 7843 1700 F 020 7843 1717 E design@bamberandreddan.co.uk	
---	--

PLANNING