


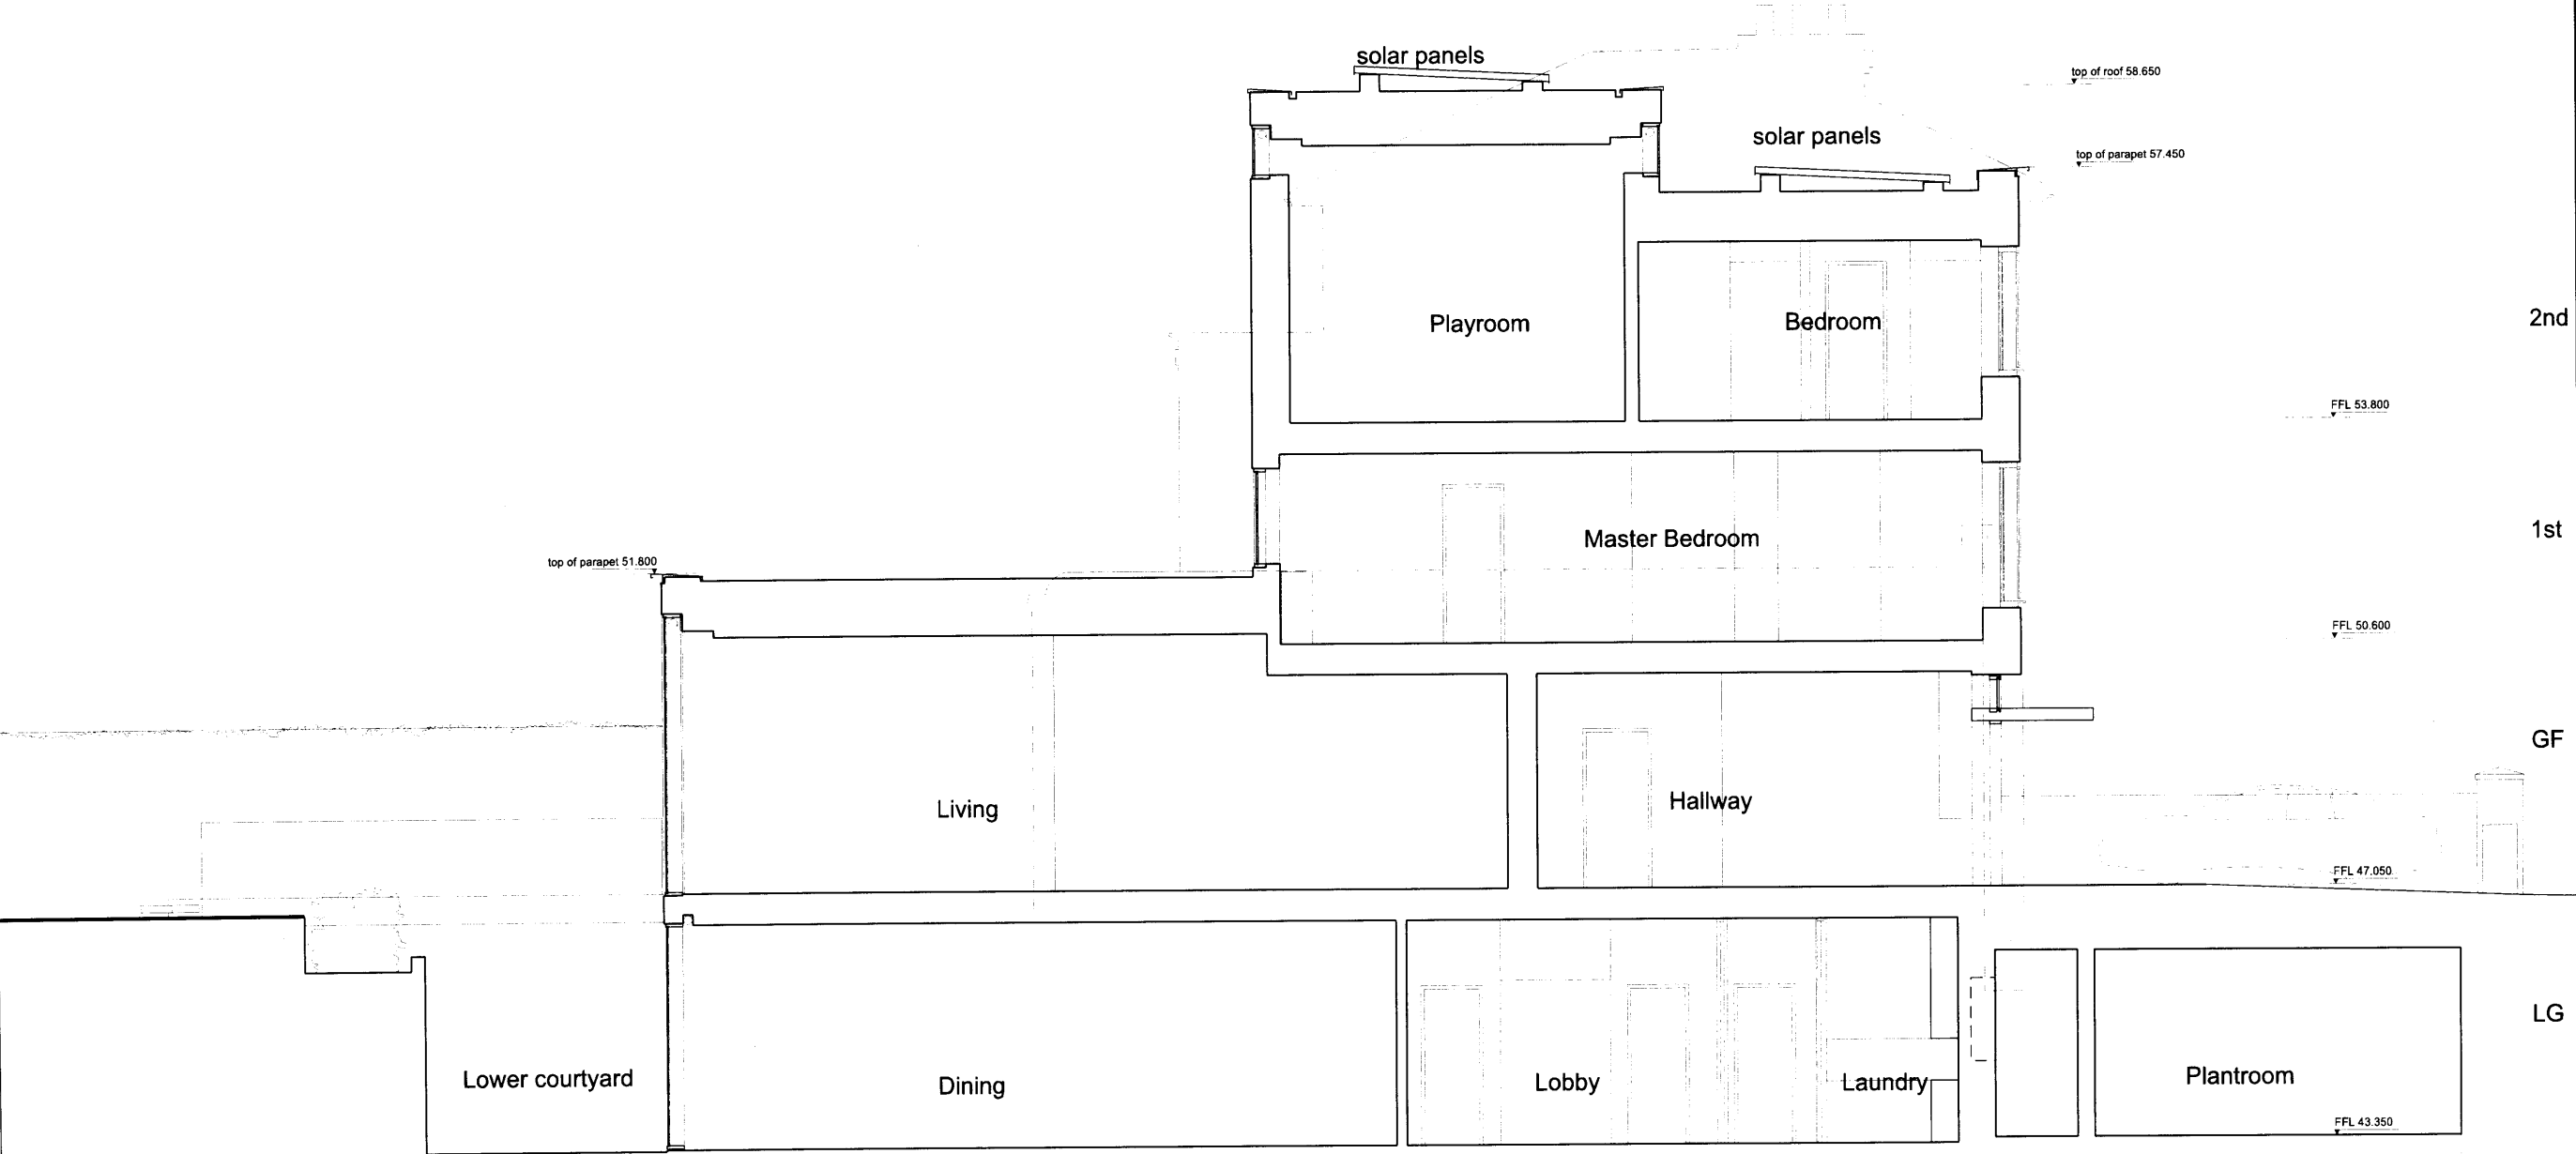

PLANNING

2nd

1st

GF

LG

Rev	Description	Date	By	client	scale	drawn by	RD
P0	Issued for planning	14.05.10	BL	Queen's Grove Residents	1: 100		
				40 Queen's Grove, NW8	May 2010		RK
				Revised Proposed Long Section AA		EPA QGR 03 120	P0