


Figured dimensions only are to be taken from this drawing. All dimensions are to be checked on site before any work is put in hand. If in doubt, ask.

NOTES

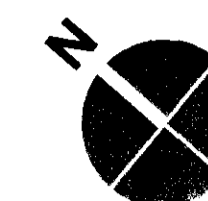


KEY

EXISTING EXTERNAL & INTERNAL WALLS



WALL / ELEMENTS FOR DEMOLITION

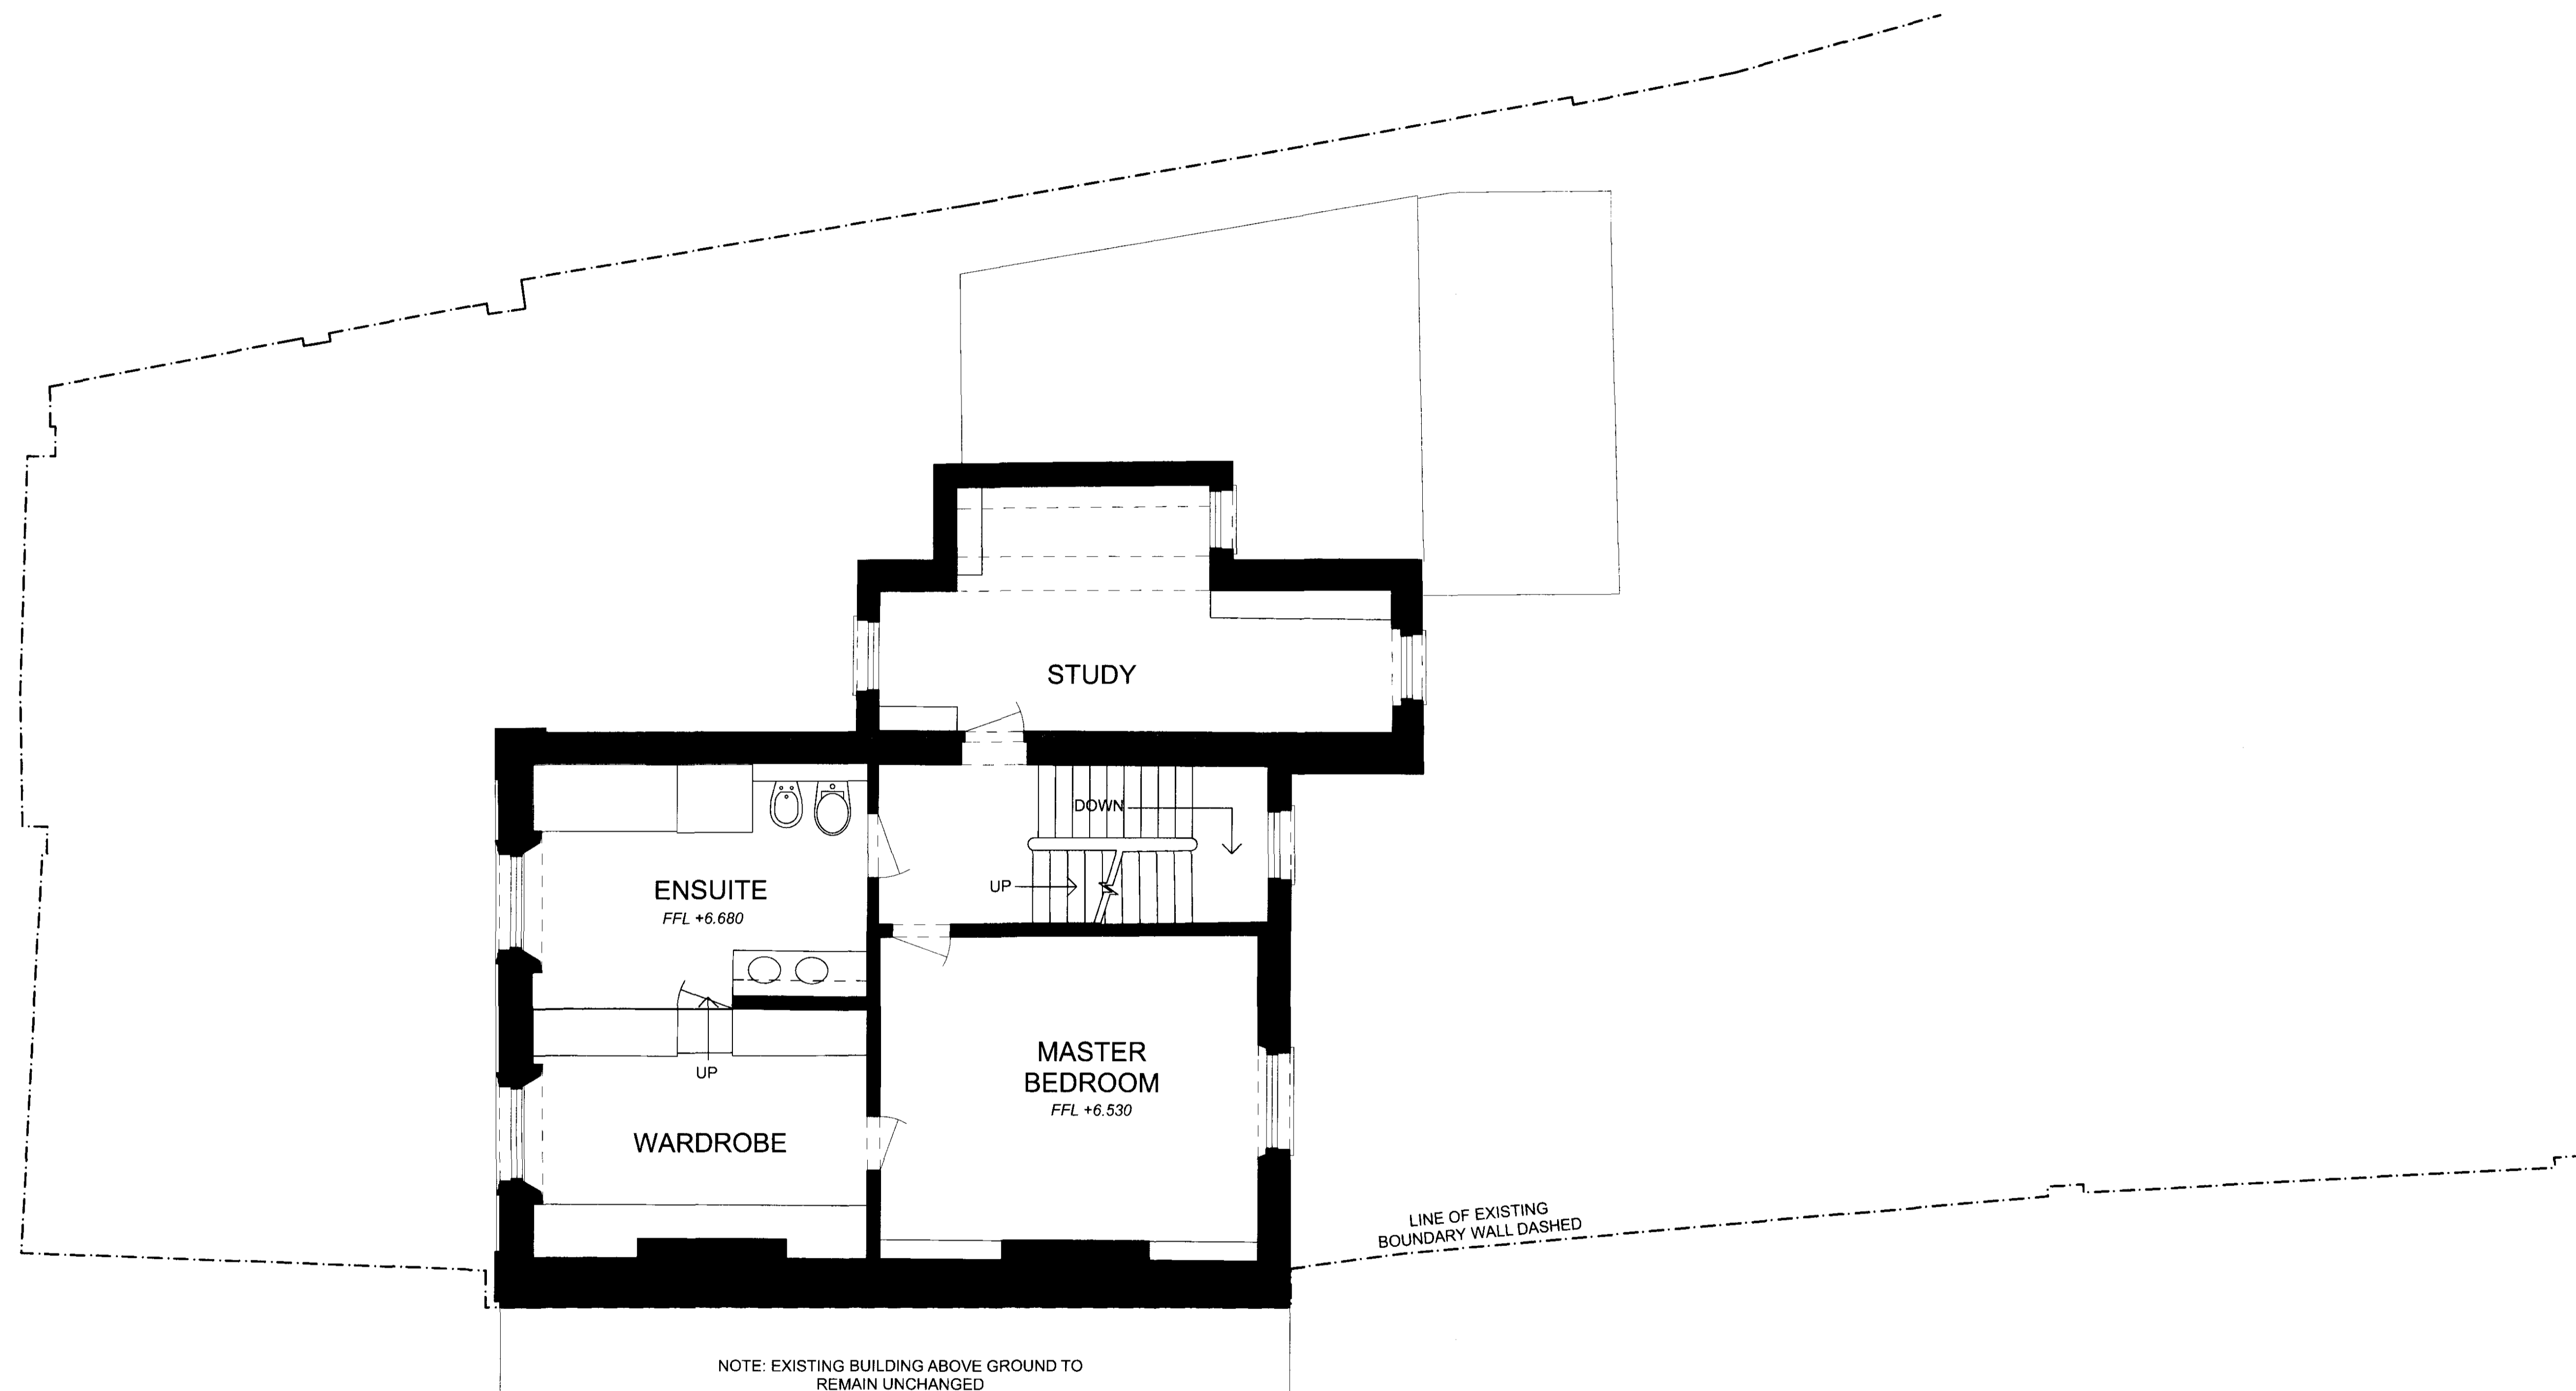

Rev	Description	Drawn	Date	Checked
C	New Planning Application	MJ	09.06.10	-
B	Tender Issue	MJ	20.04.10	-
A	Planning Issue	MJ	09.03.10	-

Spence Harris Hogan associates  
 architects • interiors • design consultants

1 Vincourt Place  
 Ravenscourt Park  
 Hammersmith London  
 W6 9nu

tel : 020 8600 4171  
 fax : 020 8600 4181  
 mail : shh@shh.co.uk  
 web : www.shh.co.uk



Project: <b>37 Queens Grove</b>		
Author:	Site Address: 37 Queens Grove St John's Wood, NW8 6HN	
Checked:	Client:	Mr and Mrs Ritblat
Title: 010 Existing Layouts Master Level		
Status:	Scale A1:	Scale A3:
PLANNING	1:50 @ A1	1:100 @ A3
Project no. / Stage / Drawing no.	Date:	Revision:
626(P)013	01.10	C

SCALE 1:100 at A3

**1** EXISTING MASTER LEVEL PLAN