



Figured dimensions only are to be taken from this drawing. All dimensions are to be checked on site before any work is put in hand. If in doubt, ask.

NOTES

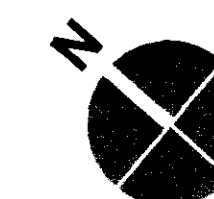

KEY

- EXISTING EXTERNAL & INTERNAL WALLS
- WALL/ELEMENTS FOR DEMOLITION
- PROPOSED NEW EXTERNAL WALL
- PROPOSED NEW INTERNAL PARTITION WALL

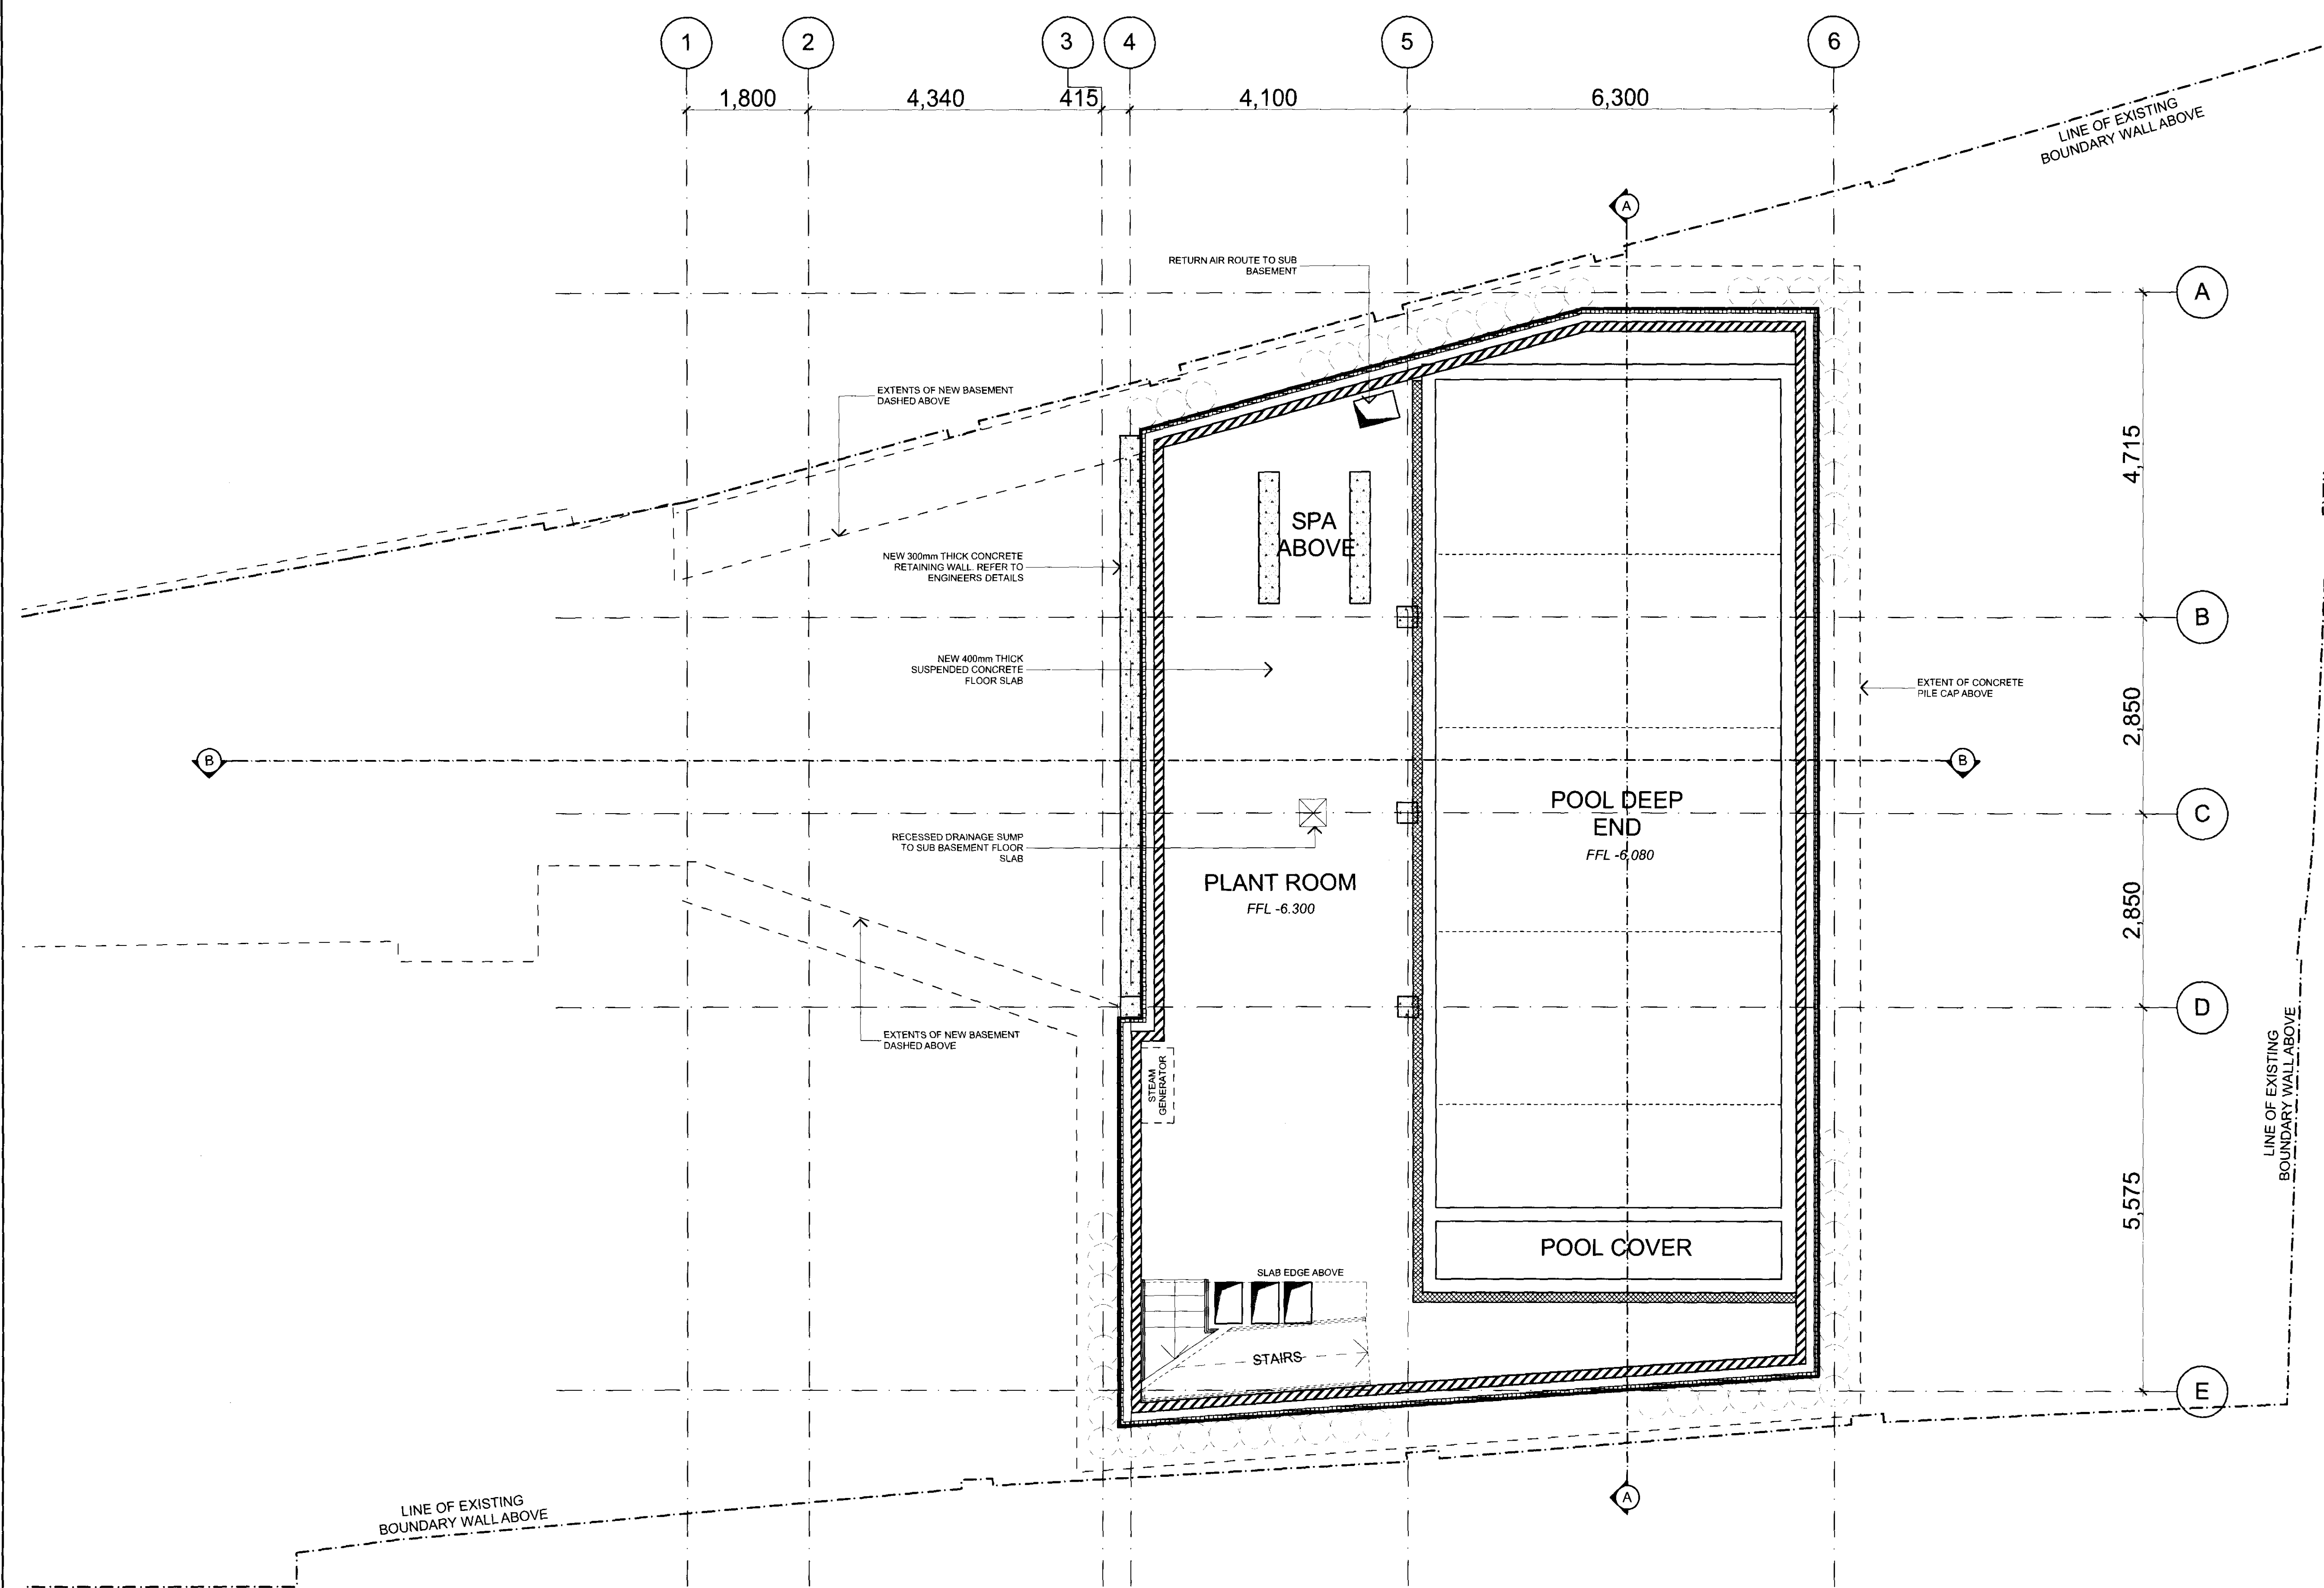

H	New Planning Application	AE	09.06.10	JSM
G	Tender Issue	JSM	20.04.10	-
F	Revised Revised Structure	JSM	09.04.10	-
E	Planning Issue	MJ	09.03.10	-
D	Issue To GIA	MJ	03.03.10	-
C	Basement Extended	MJ	24.02.10	-
B	Revised Design	MJ	22.02.10	-
A	Initial Concept Design	JSM	14.01.10	-
Rev	Description	Drawn	Date	Checked

Spence Harris Hogan associates  
architects + interiors + design consultants

1 Vancouver Place  
Ravenscourt Park  
HammerSmith London  
W6 9nu

tel: 020 8600 4171  
fax: 020 8600 4181  
mail: shh@shh.co.uk  
web: www.shh.co.uk

Project: <b>37 Queens Grove</b>		
Author: <b>JSM</b>	Site Address: <b>37 Queens Grove St John's Wood, NW8 6HN</b>	
Checked: <b>GH</b>	Client: <b>Mr and Mrs Ritblat</b>	
Title: <b>020 General Arrangements Sub Basement</b>		
Status: <b>PLANNING</b>	Scale A1: <b>1:50 @ A1</b>	Scale A3: <b>1:100 @ A3</b>
Project no. / Stage / Drawing no. <b>626(P)022</b>	Date: <b>01.10</b>	Revision: <b>H</b>