

Figured dimensions only are to be taken from this drawing. All dimensions are to be checked on site before any work is put in hand. If in doubt, ask.

NOTES

H	New Planning Application	AE	09.06.10	JSM
G	Tender Issue	JSM	20.04.10	-
F	Revised Revised Structure	JSM	09.04.10	-
E	Revised Structure	JSM	30.03.10	-
D	Planning Issue	MJ	09.03.10	-
C	Issue To GIA	MJ	03.03.10	-
B	Levels & Roof Altered	MJ	24.02.10	-
A	Initial Concept Design	MJ	23.02.10	-
Rev	Description	Drawn	Date	Checked

Spence Harris Hogan associates
architects + interiors + design consultants

1 Vencourt Place
Ravenscourt Park
Hammersmith London
W6 9HU

tel : 020 8600 4171
fax : 020 8600 4181
mail : shh@shh.co.uk
web : www.shh.co.uk


Project:
37 Queens Grove

Author: Site Address:
**37 Queens Grove
St John's Wood, NW8 6HN**

Checked: Client:
GH Mr and Mrs Ritblat

Title:
**300 Sections
Longitudinal Section**

Status:	Scale A1:	Scale A3:
PLANNING	1:50 @ A1	1:100 @ A3
Project no. / Stage / Drawing no.	Date:	Revision:
626(P)302	01.10	H

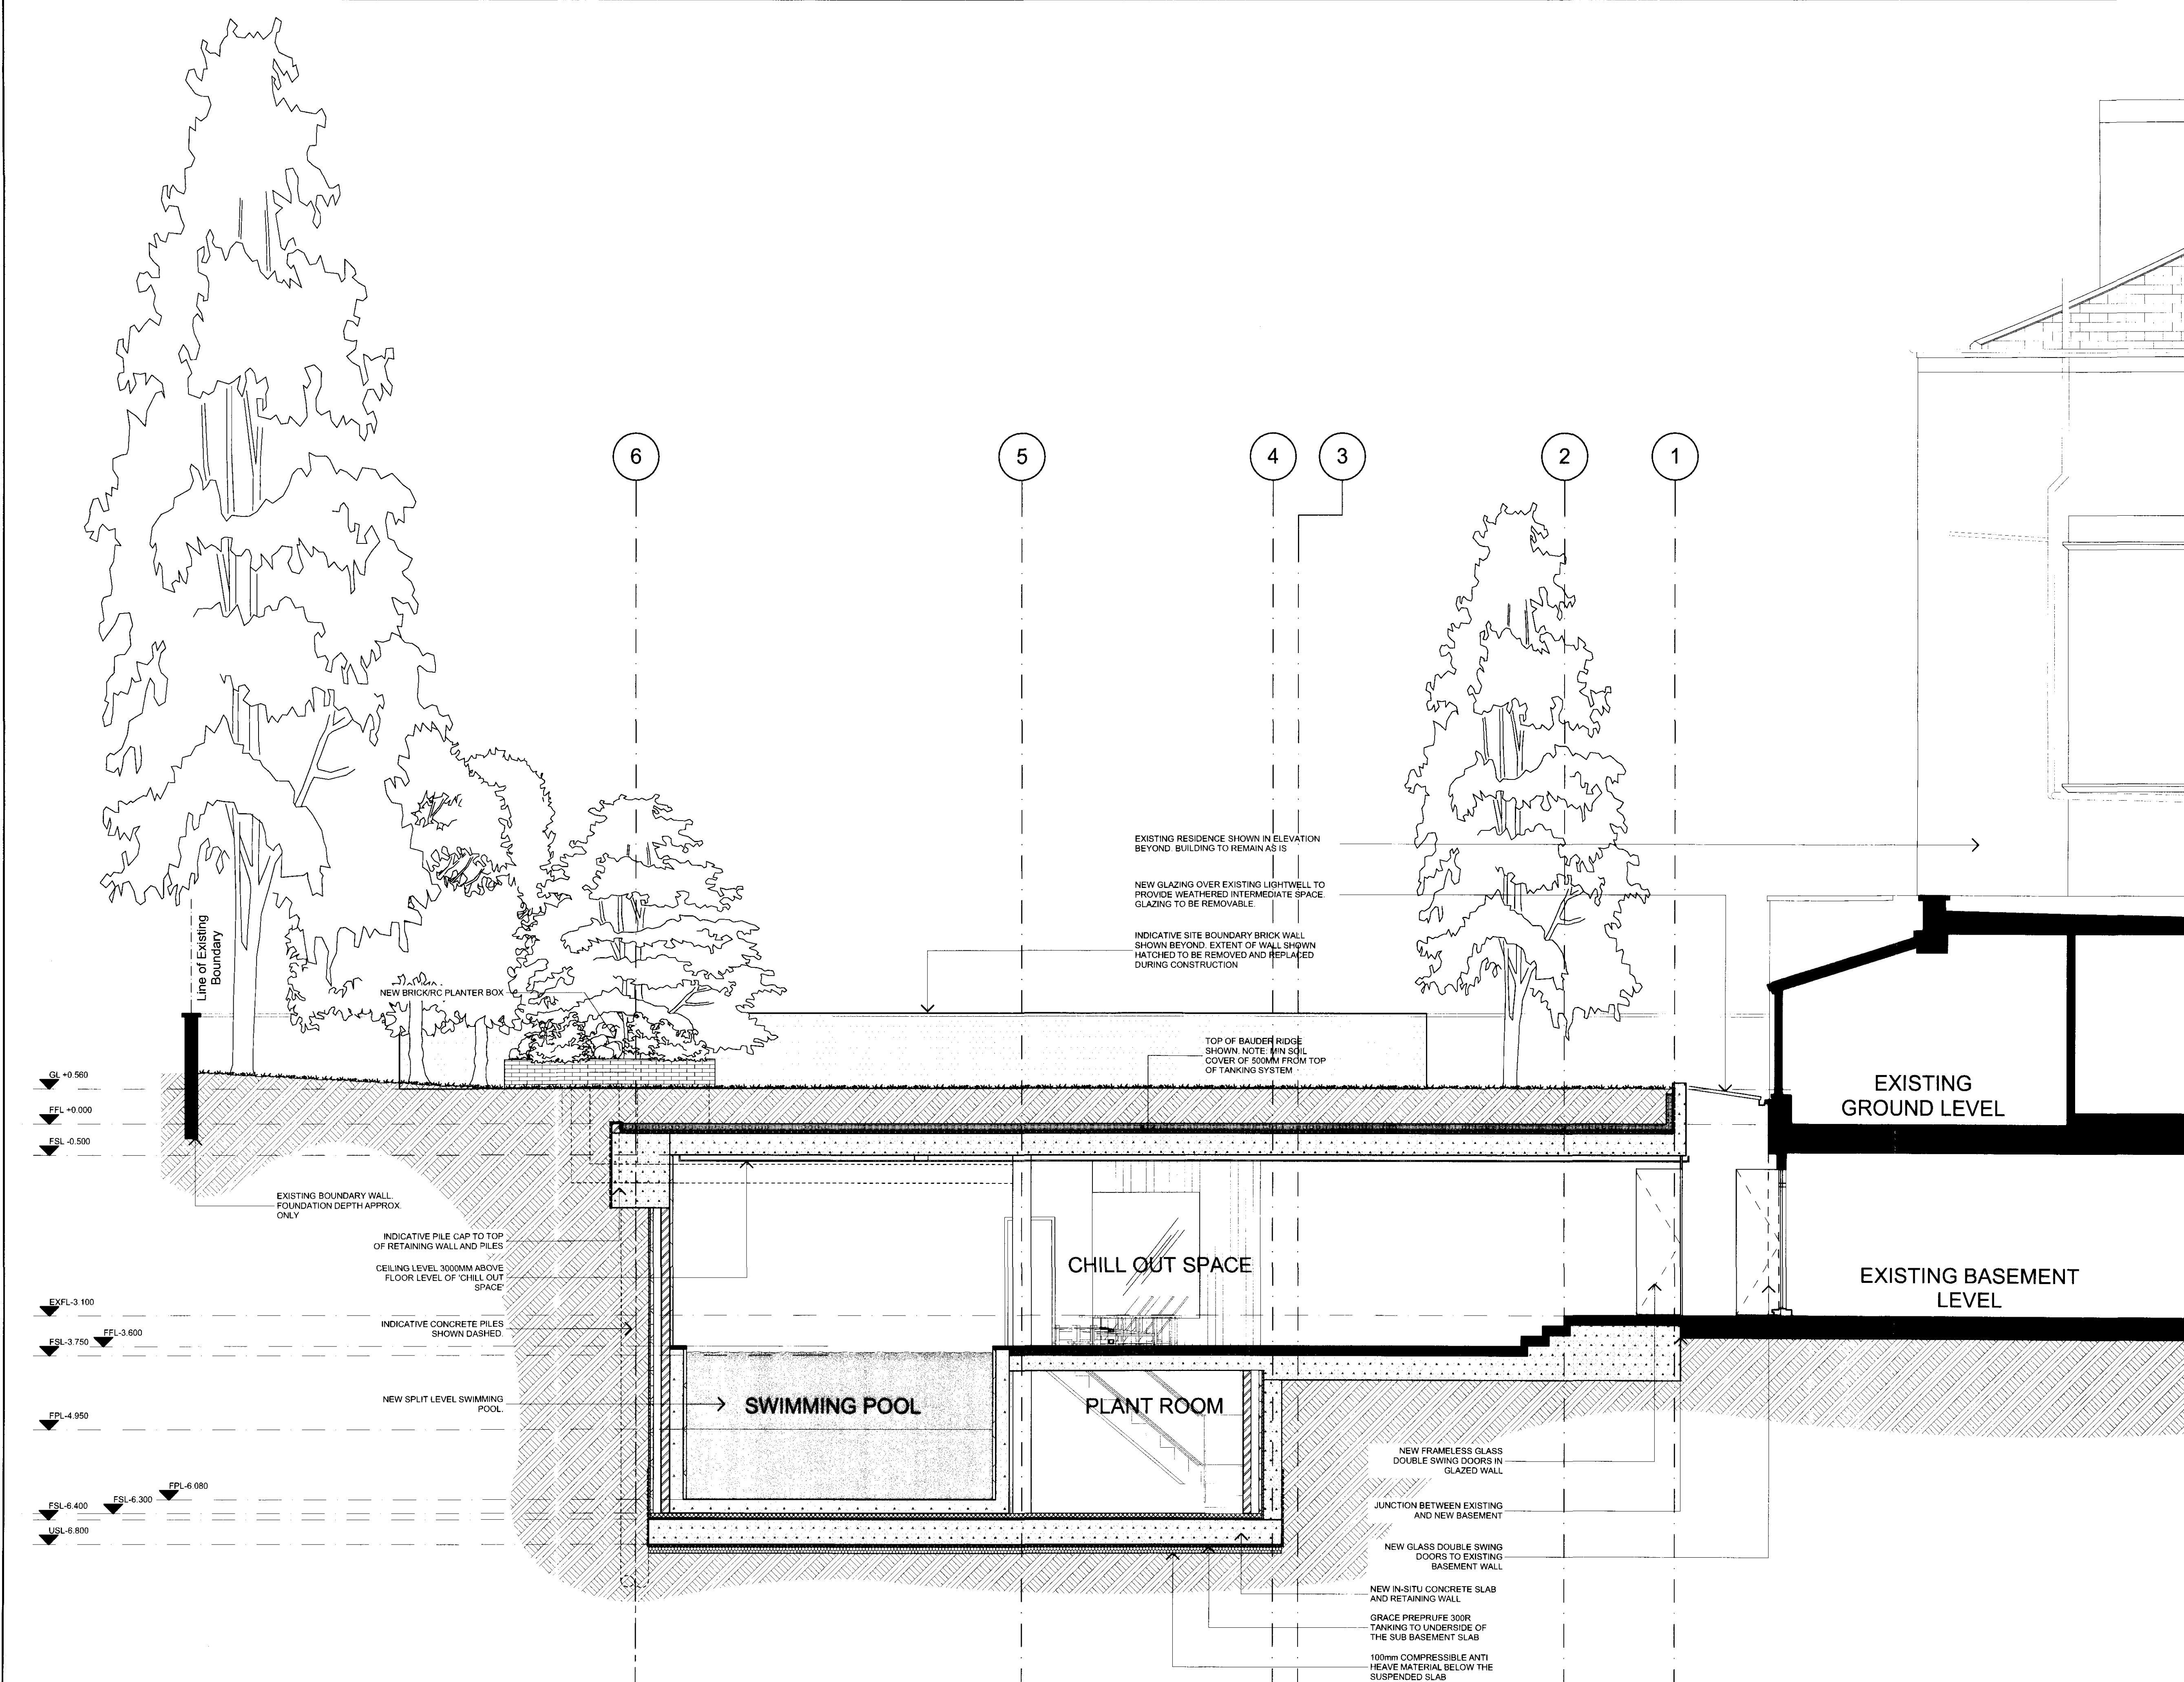

SCALE 1:100 at A3
2 PROPOSED SECTION B - LONGITUDINAL