


Figured dimensions only are to be taken from this drawing. All dimensions are to be checked on site before any work is put in hand. If in doubt, ask.

NOTES

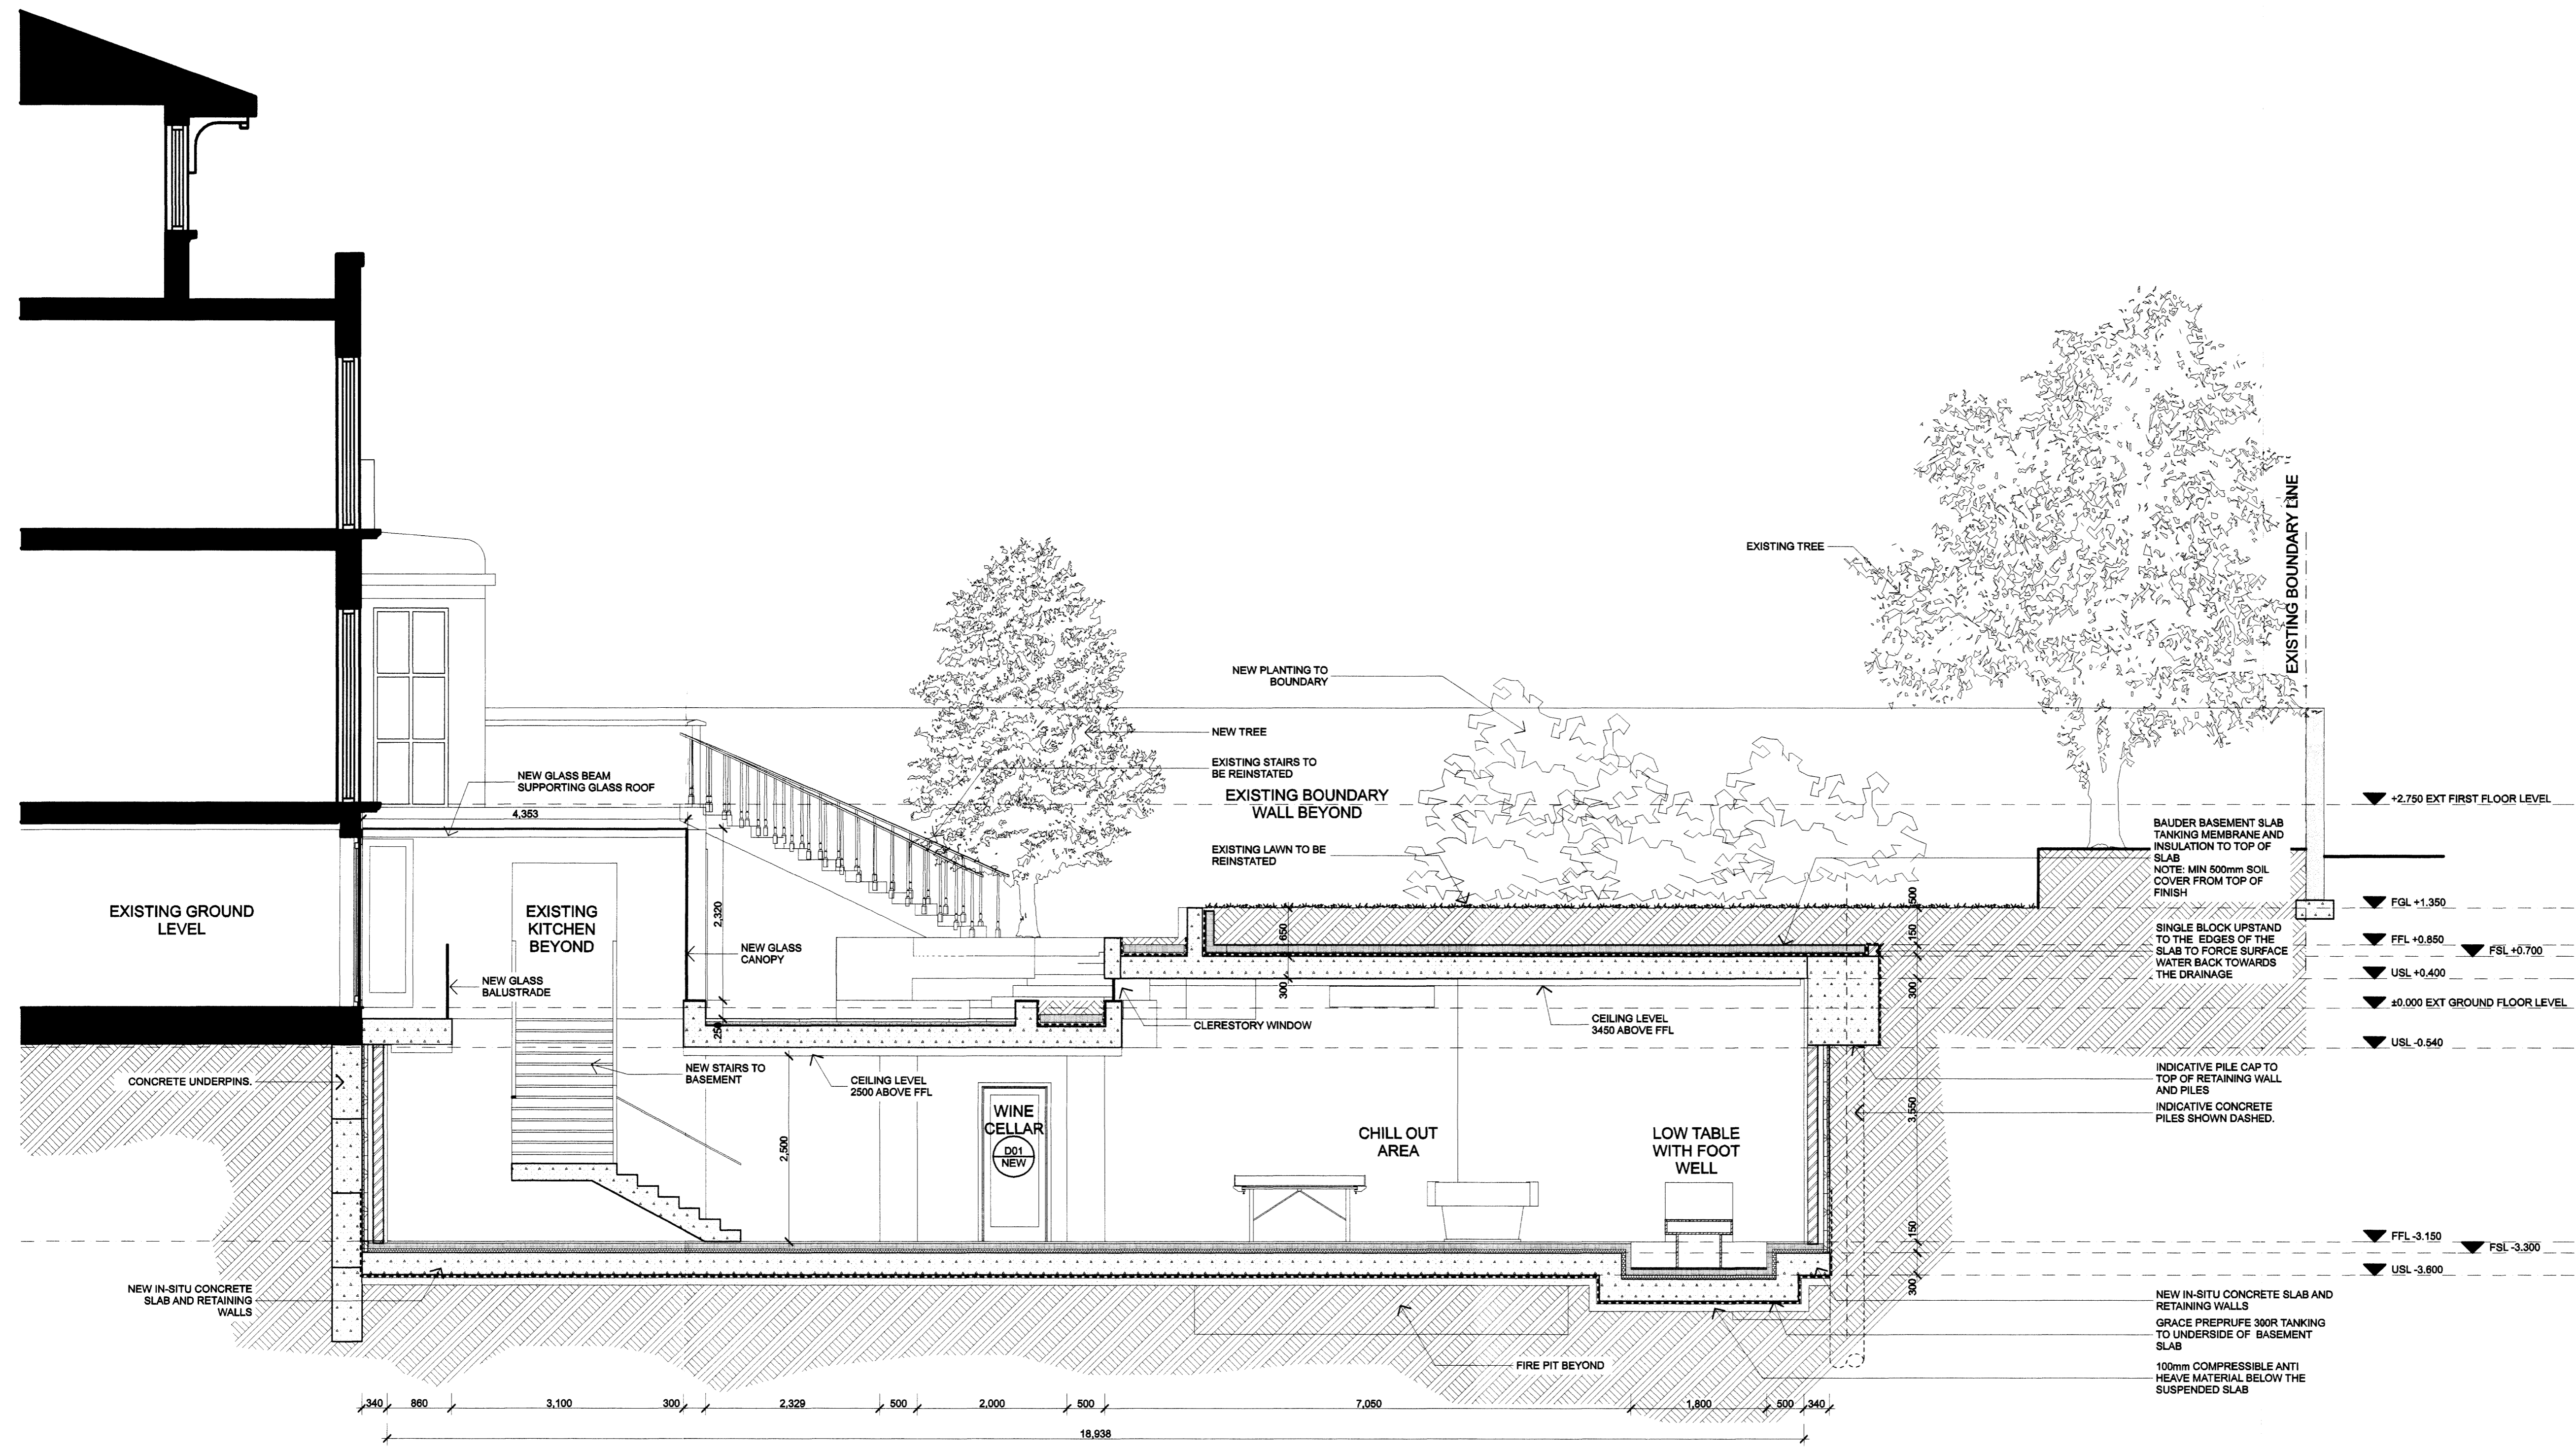

Rev	Description	Drawn	Date	Checked
B	AMENDED PLANNING APP.	AE	11-06-16	JSM
A	Planning Application	AE	26.05.10	JSM

Spence Harrie Hogan associates
architects + interiors + design consultants

1 Vencourt Place
Ravenscourt Park
Hammermith London
W6 9RZ

tel : 020 8500 4171
fax : 020 8500 4181
mail : shh@shh.co.uk
web : www.shh.co.uk



Project:	644 39 Queens Grove		
Author:	AE	Site Address:	39 Queens Grove London NW8
Checked:	JSM	Client:	Mr Young
Title:	300 Sections Proposed Section A		
Status:	Planning	Scale A1:	1:50
		Scale A3:	1:100
Project no. / Stage / Drawing no.	644(P)301	Date:	10/05/26
		Revision:	B

1 SCALE 1:50 PROPOSED SECTION A