



SECOND FLOOR PLAN

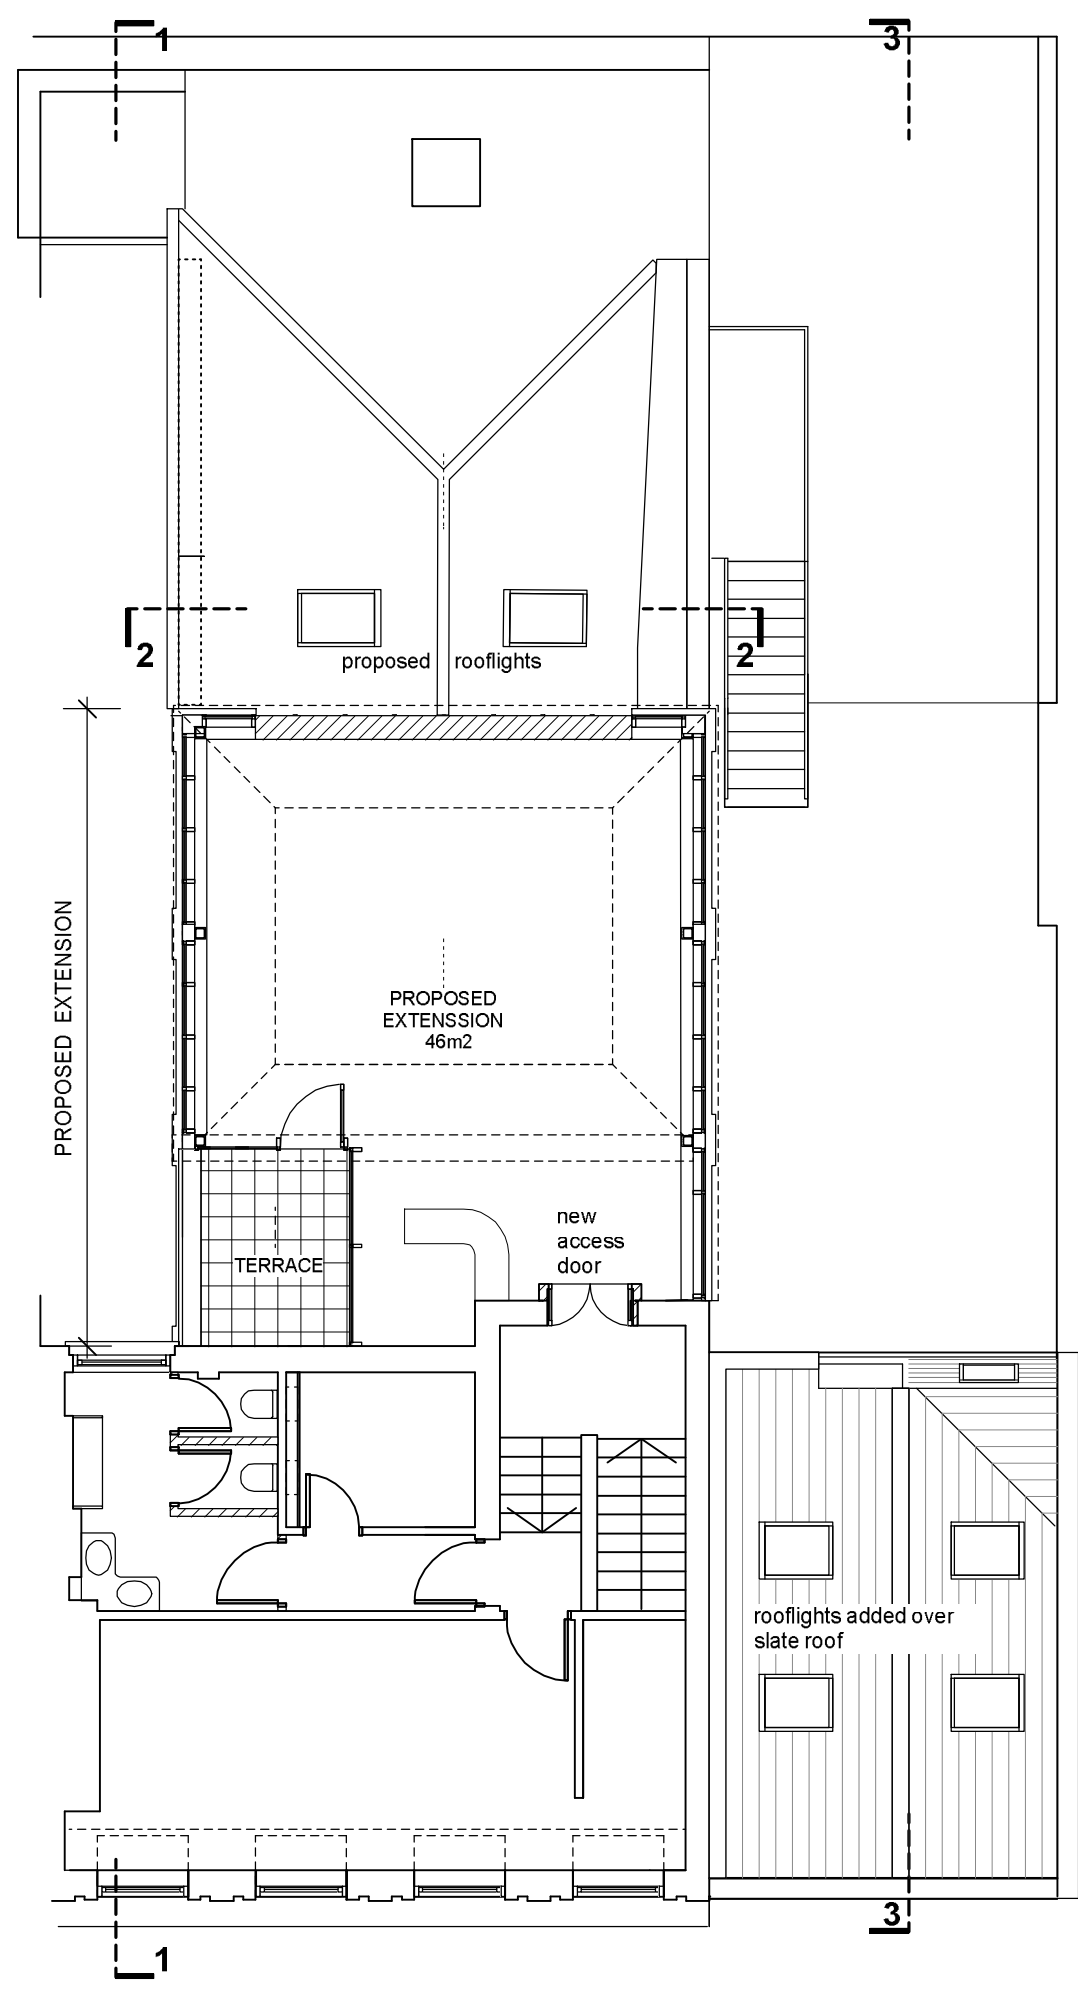

THIRD FLOOR PLAN

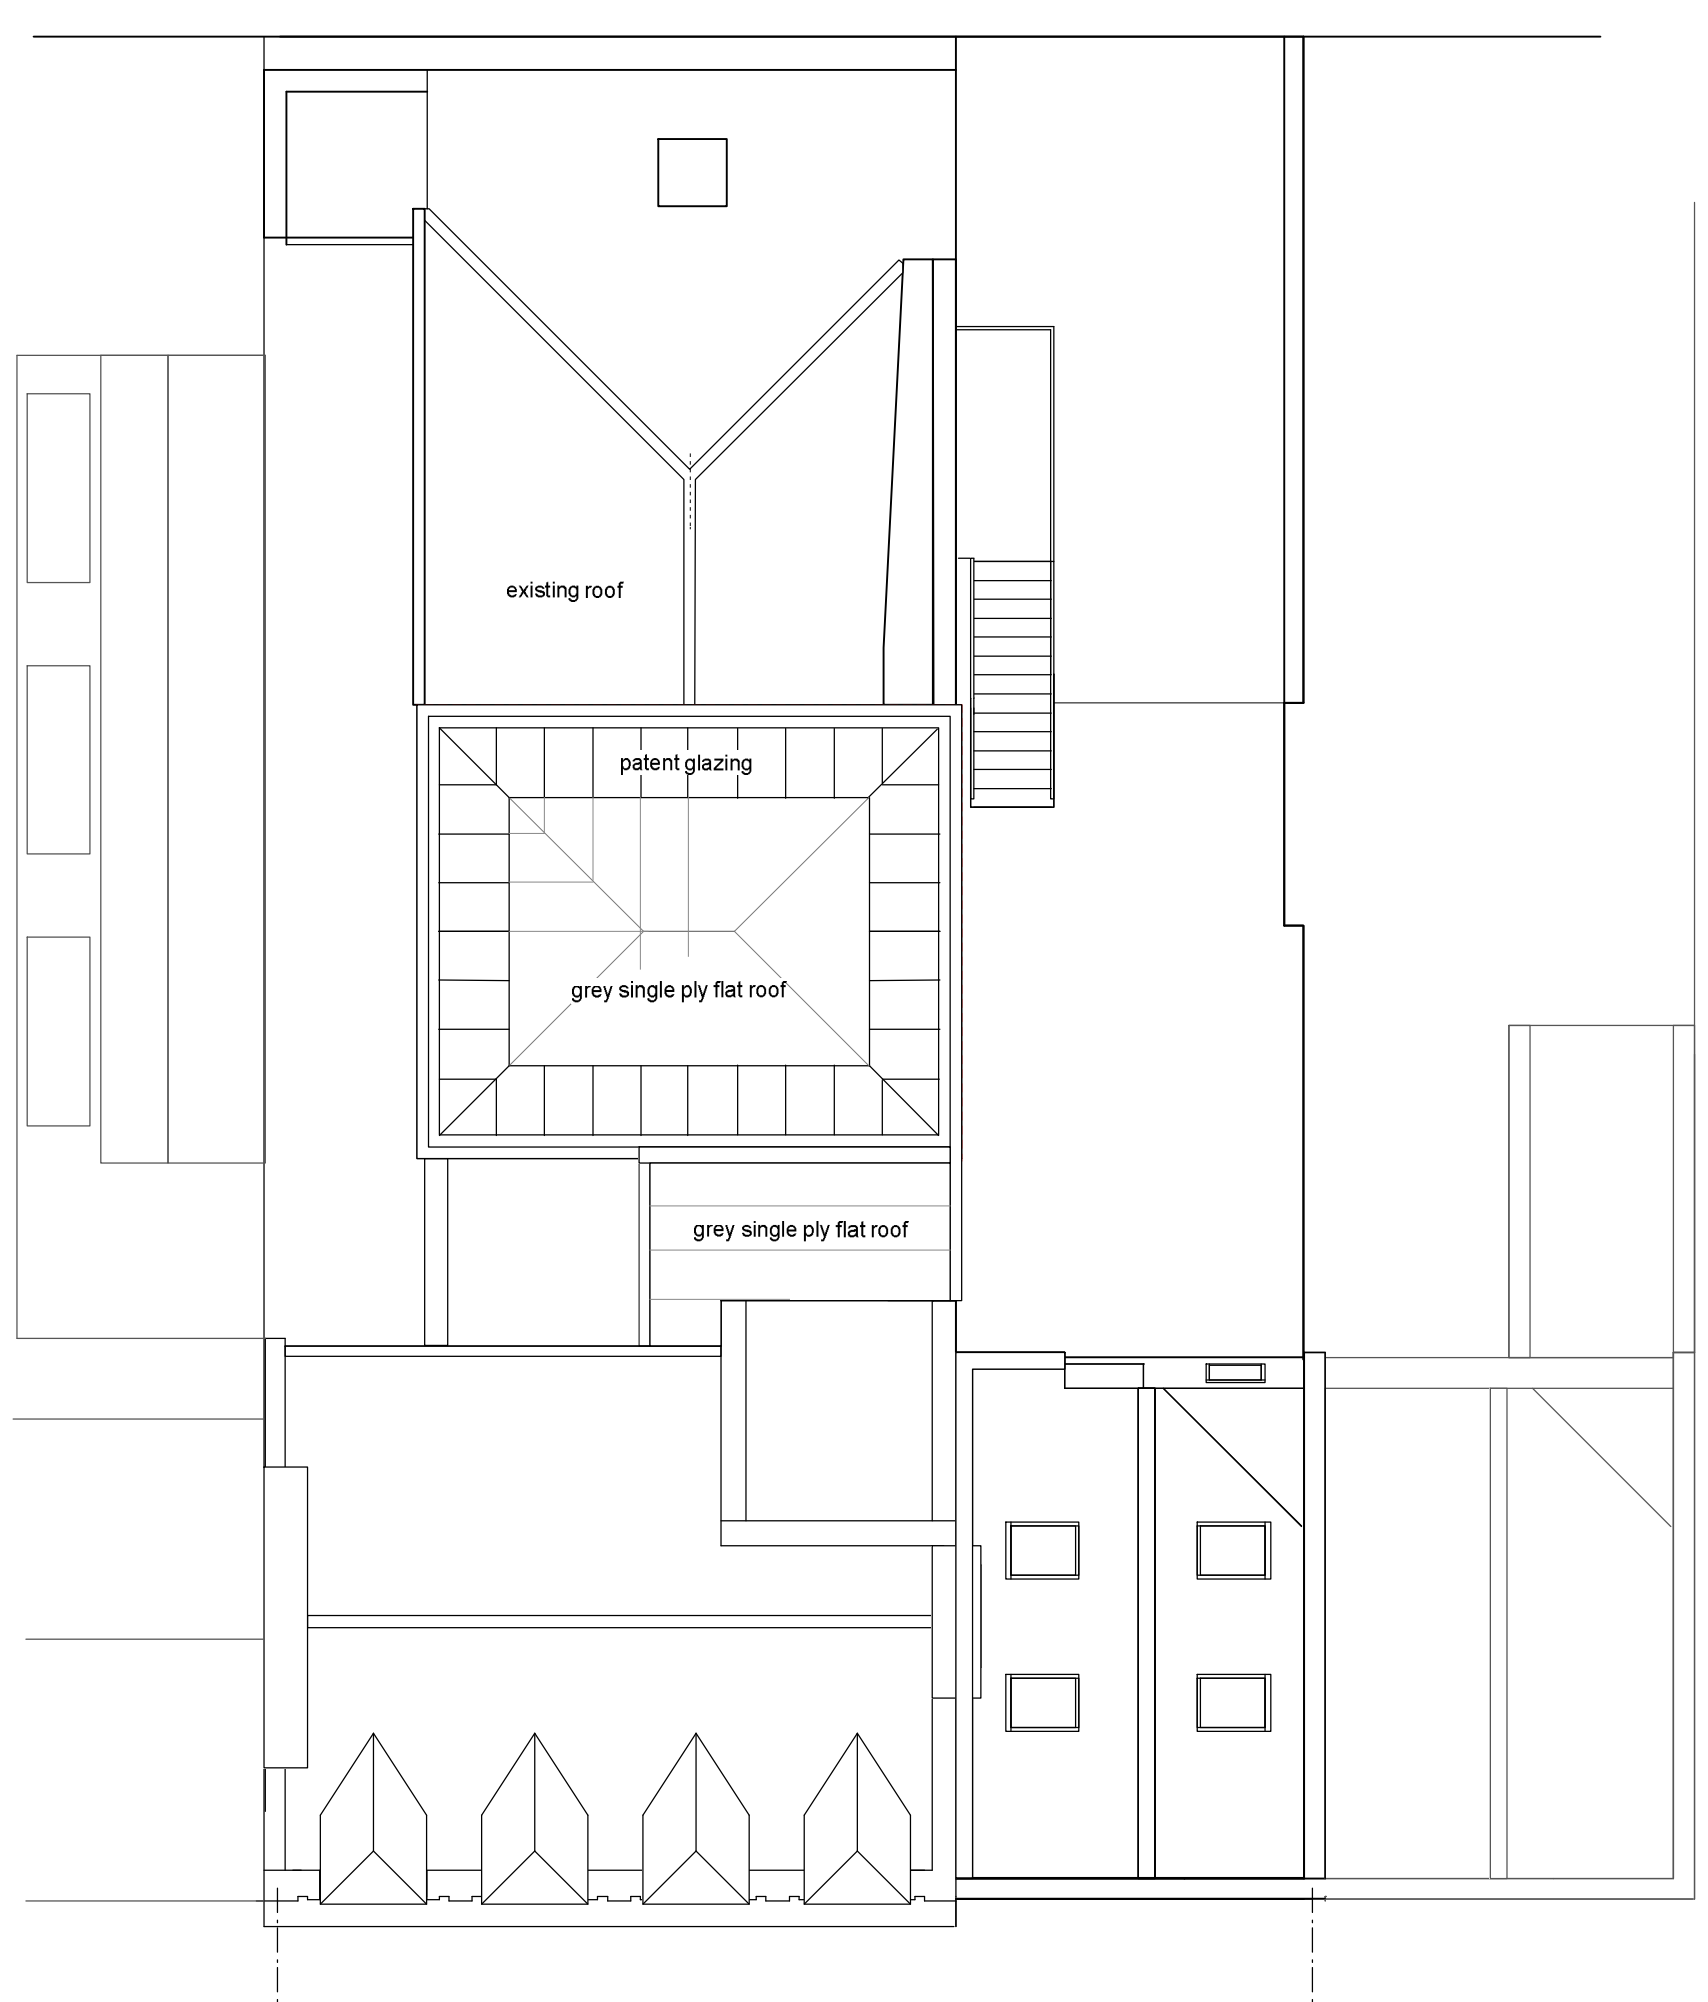

ROOF PLAN

114 110-112 108 106