
Do not scale from this drawing. All dimensions should be checked on site for accuracy.

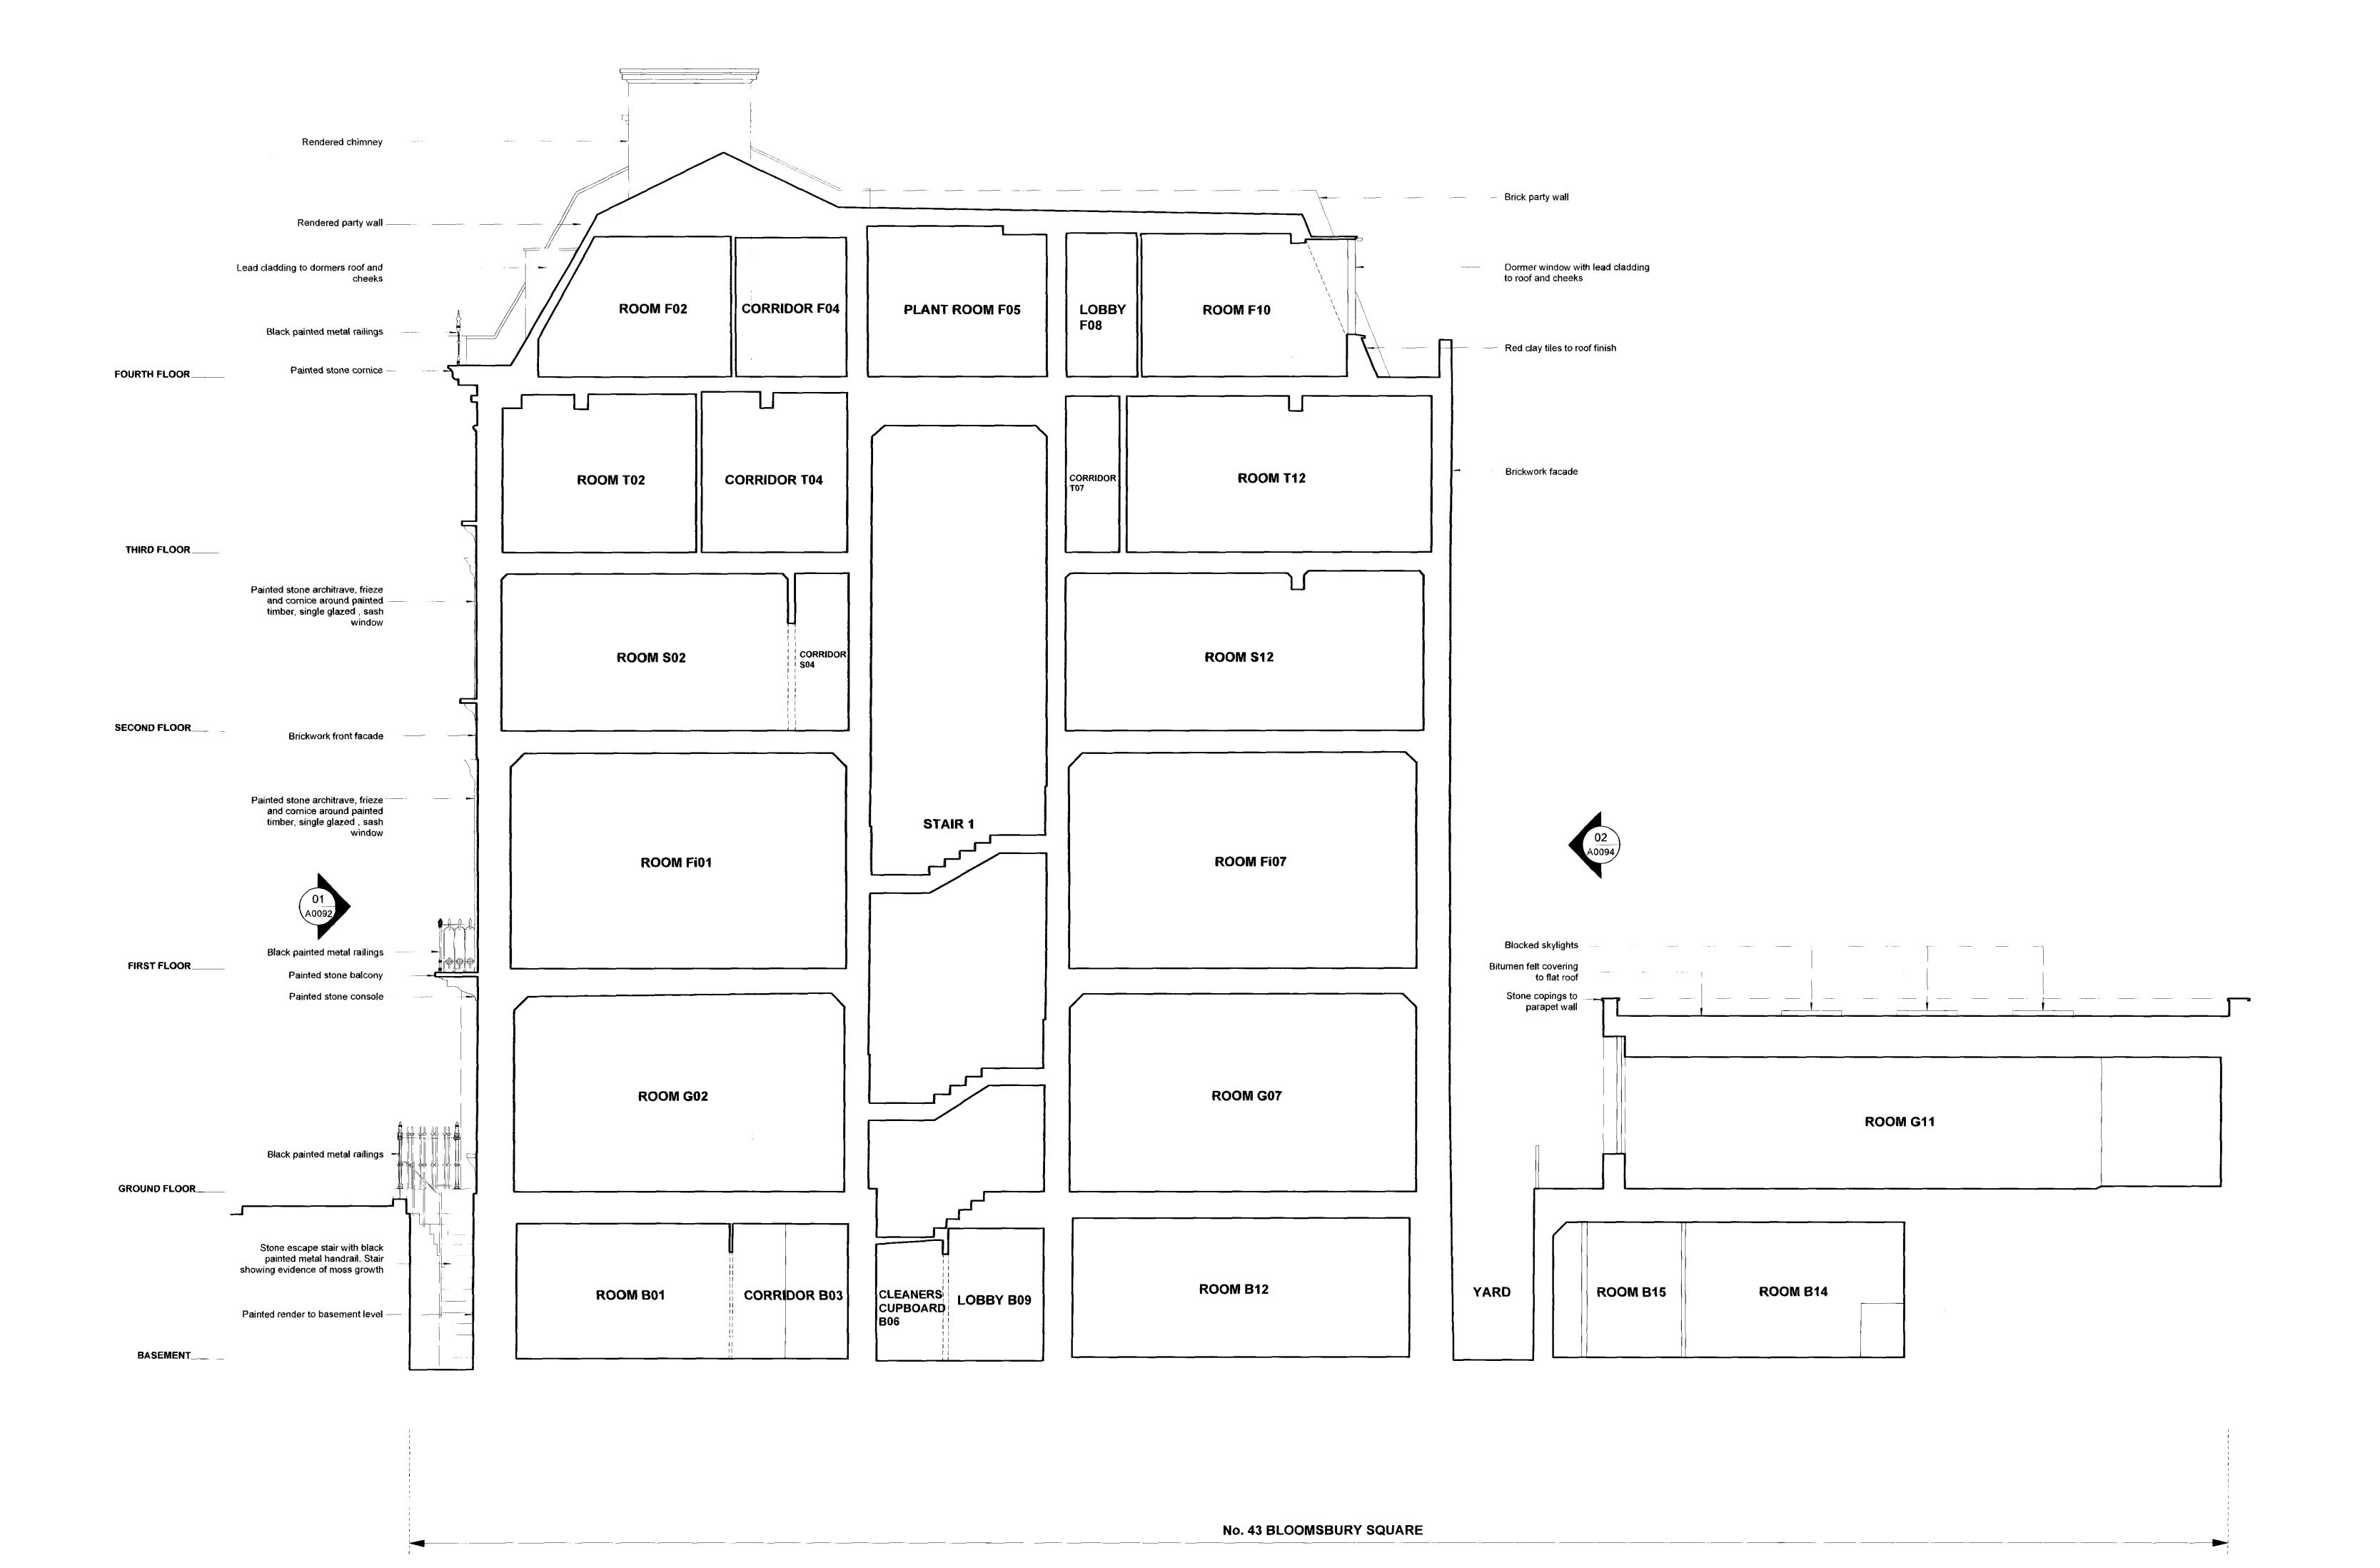

CANAWAY FLEMING ARCHITECTS

Canaway Fleming Architects Ltd The Dutch House 307 - 308 High Holbom London WC1V 7LL

T: 020 7430 2262 F: 020 7430 2274 E: mailbox@canawayfleming.com

Holborn Links Limited.

43-45 Bloomsbury Square, London.